



Ground floor plan

Plans AS EXISTING

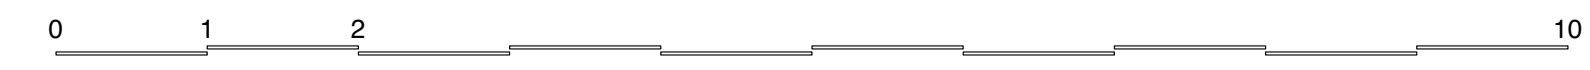

© 2020 Syte Architects Limited
 Drawing is copyright
 and should not be reproduced
 without the written consent of
 the author.

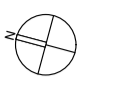

revision notes

syte
 100 Golden Square London W1P 3AA T: 020 7759 8111 www.sytearchitects.com

client
 Anna-Lisa and Samir
 project
 36 Lonsdale Road
 London
 SW13 9JR

drawing title
 Plans as existing
 date drawn by revision
 Mar' 24 DR
 scale checked by drawing
 1:50@A1 337.100