




Front elevation long AS EXISTING AND PROPOSED

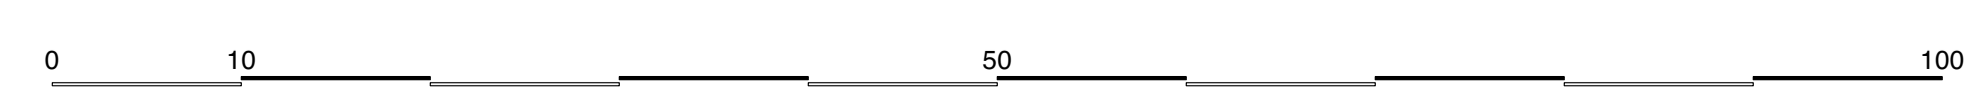

syte
 The Golden Square London W1P 8AA, T: 020 7766 8811 www.sytearchitects.com

client

Anna-Lisa and Samir

project
 69 Lonsdale Road
 London
 SW13 9JR

drawing title

Front elevation long
 as existing and proposed

date	drawn by	revision
Sep' 24	DR	

scale checked by drawing
 1:250@A1 337.314