


FRONT ELEVATION



REAR ELEVATION



SIDE ELEVATION/PART SECTION

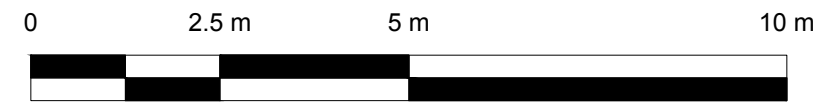

SCALE: 1:100

Project: First and Second Floor, 52 King Street

Title: Existing Elevations - Windows Replacement

Client: Ordnance Estates Ltd C/o Hamways

Date: August 2024

Scale: 1:100 @ A3

Dwg No: KS22162 - 03

FBJ