


do not scale from this drawing  
 verify all dimensions by site measurement  
 errors and omissions to be reported to the architect  
 copyright

drawing status  
 issued for planning

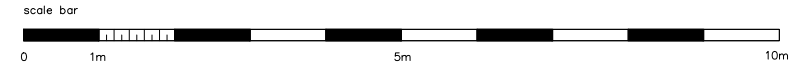

notes

title Existing Ground Floor Plan	client Charles Richards	project Office Conversion Messom Mews, 33 - 57 Grosvenor Road Twickenham, Middlesex TW1 4AD	drawing number 2402.100
scale 1:50@A1 / 1:100@A3	drawn GT	Genevieve Theriault Architecture & Interiors 19 Seymour Place, London W1H 5BG t : 07904 974 066 e : mail@gtai.co.uk	
date 13.05.24	checked		