


Ground floor plan

Plans AS PROPOSED

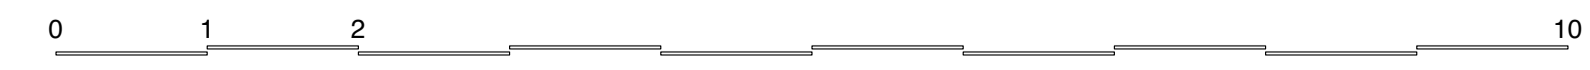

© 2024 Syte Architects Limited
 Drawing in progress
 All rights reserved. No part of this drawing may be reproduced, stored in a retrieval system, or transmitted in any form or by any means, electronic, mechanical, photocopying, recording, or by any information storage and retrieval system, without the prior written permission of Syte Architects Limited.



revision notes
 A 05/11/2024 Garden wall omitted

syte
 100 Golden Square London W1R 3AA T: 020 7709 8011 www.sytearchitects.com

client
 Anna-Lisa and Samir
 project
 69 Lonsdale Road
 London
 SW13 9JR

drawing title
 Plans as proposed
 date drawn by revision
 Sep' 24 DR
 scale checked by drawing
 1:50@A1 337.300