


**Electric Gate Opening Information**

For local journeys the swing gates will remain open when leaving the property and close on return. Opening time will be 10 sec and controlled by a fob or phone app allowing the gates to be opened remotely well in advance of arriving at the property which will eliminate any wait time.

( Product: Roger Technology BE20/212/HS 36v High Speed Brushless Electric Gate Kit or similar)

**Plan of Garden Wall**

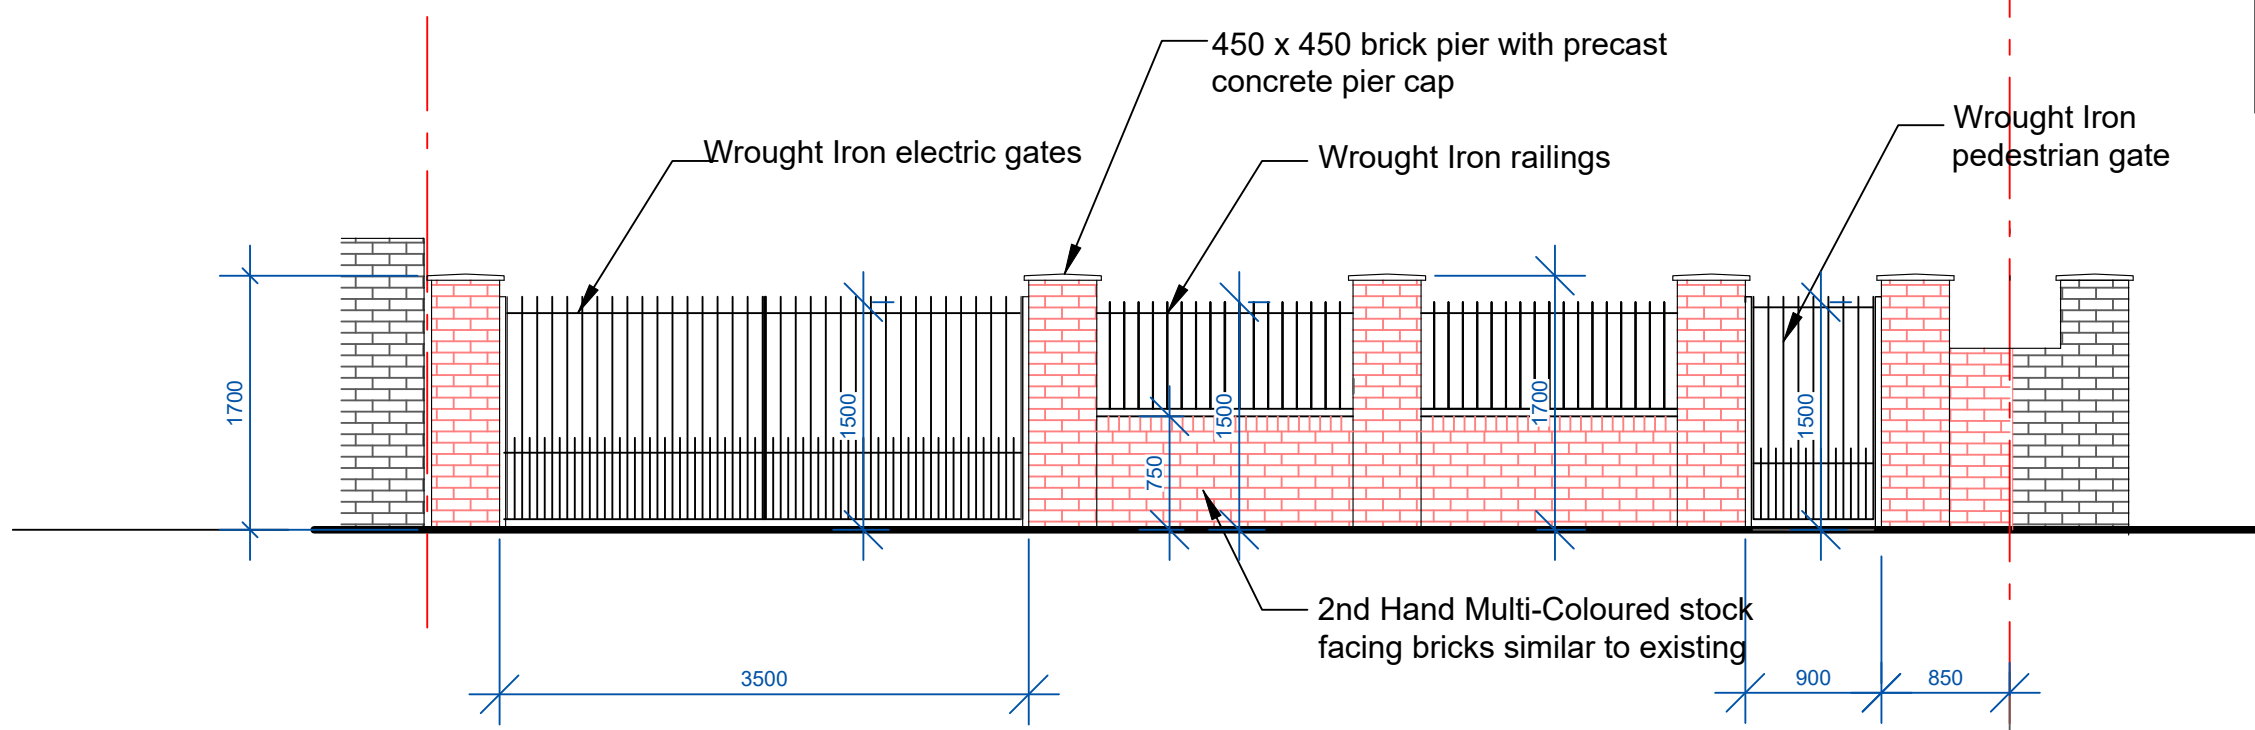

**Front Elevation of Garden Wall**

Project  
297 Waldegrave Road, Twickenham  
Proposed Extension  
Title  
Proposed Front Garden Wall and Gates

**Roger Davis Design**  
79 Bell Chase, Yeovil, Somerset, BA20 2FF  
tel : 01935 706648 07531 683621  
rogerdavis577@gmail .com

Scale 1:50 @ A3 Date September 2024 Drawing Number 11/24/01B

Revision A 13th Nov 2024 - Wall height reduced  
Revision B 18th Nov 2024 - Gates amended