


PROPOSED ROOF PLAN
(Scale 1:50)

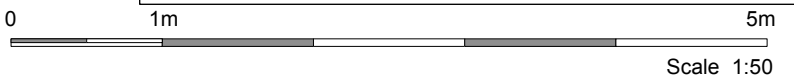

Butler Hegarty Architects
Unit 3.3, Islington Studios, 159-163 Marlborough Road, London, N19 4NF
tel: 020 72638933 email: mail@butlerhegartyarchitects.co.uk

LISTED BUILDING CONSENT AND PLANNING APPROVAL ISSUE

PROPOSED NEW BETWEEN THE
RAFTER CONSERVATION ROOFLIGHT
APPROVED UNDER:
22/1754/HOT_GRANTED - 01st SEPT 22
22/1755/LBC_GRANTED - 01st SEPT 22

PROPOSED NEW DORMER WINDOWS
APPROVED UNDER:
22/1754/HOT_GRANTED - 01st SEPT 22
22/1755/LBC_GRANTED - 01st SEPT 22

PROPOSED SOLAR PV PANELS
TO BUILDING SERVICES DESIGN.

EXISTING FELT FLAT ROOFING
COVER REPLACED WITH PROPOSED
NEW TERNE COATED S/S HIP ROOF
(3 Deg pitch) WITH 4xNo. NEW
CONSERVATION PLATEAU
ROOFLIGHTS.

Rev A. Rooflight numbers altered

Oct 24

16 St. Peters Road
Title: Proposed Roof Plan.
Drawing No: 0822522-Sk912A

Scale 1:50 @ A3