


Lammas Road

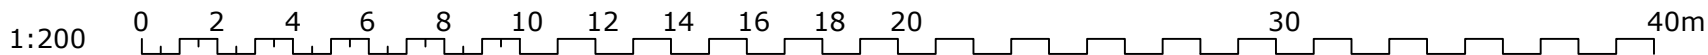

Drawing title:  
Site plan as existing

Project status:  
PLANNING (installation of air source heat pump)

Rev:	Description:	By:	Date:



octopus energy  
services

Accredited by:





Client/Project:  
Vicky MacBean,  
23 Lammas Road,  
Ham, TW10 7YD

Scale: 1:200	Paper Size: A3	Drawn: A Walton	Checked: S Harris
Project ID: J-1460D4FD	Drawing No: 01	Revision:	Date: 03.12.2024