


North East Elevation - Proposed

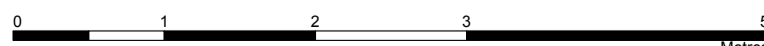

General Notes:

Revisions:



Project Thornfield	Sheet Number 312	
Client Sebastian Franke-Matthecka & Olivia Crawford	Issue P1	
Sheet Title North East Elevation - Proposed	DWG By: LW	Control By: XX
Date 21/10/24	Scale 1:50@A1 / 1:100@A3	