

NO.24
NO.22
EXISTING FRONT ELEVATION



EXISTING SIDE ELEVATION





EXISTING SECTION



EXISTING REAR ELEVATION

Scale 1:100 @ A3

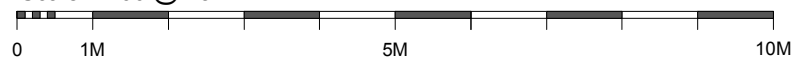

 www.rr-design.info	Job Title 24 MEAD ROAD, RICHMOND TW107LG	Date 06.02.23
	Drawing Title EXISTING ELEVATIONS	Scale 1:100 @ A3
	No MDR/23/02B	Rev