


ROOF PLAN
SCALE 1:100

SCALE BAR

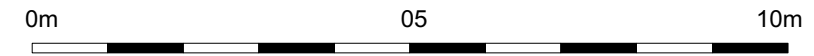

B	Minor amendments (rooflights)	Dec 2024
A	Note added at request of Planning Dept (drawing annotated the ground floor with 'approved under 22/0177/HOT')	21.07.22

Revision	Description	Date
----------	-------------	------

Drawing Status:
PLANNING

Project:
8 Atbara Road

Client:
Beynon Residence

Title:
Proposed Roof Plan

Drawn	CB	Chkd/Appd:	Date	March 2022	
Cad File:				Scale	1:100@A3
Drawing Number	/ 05			Revision	B