


 



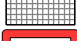

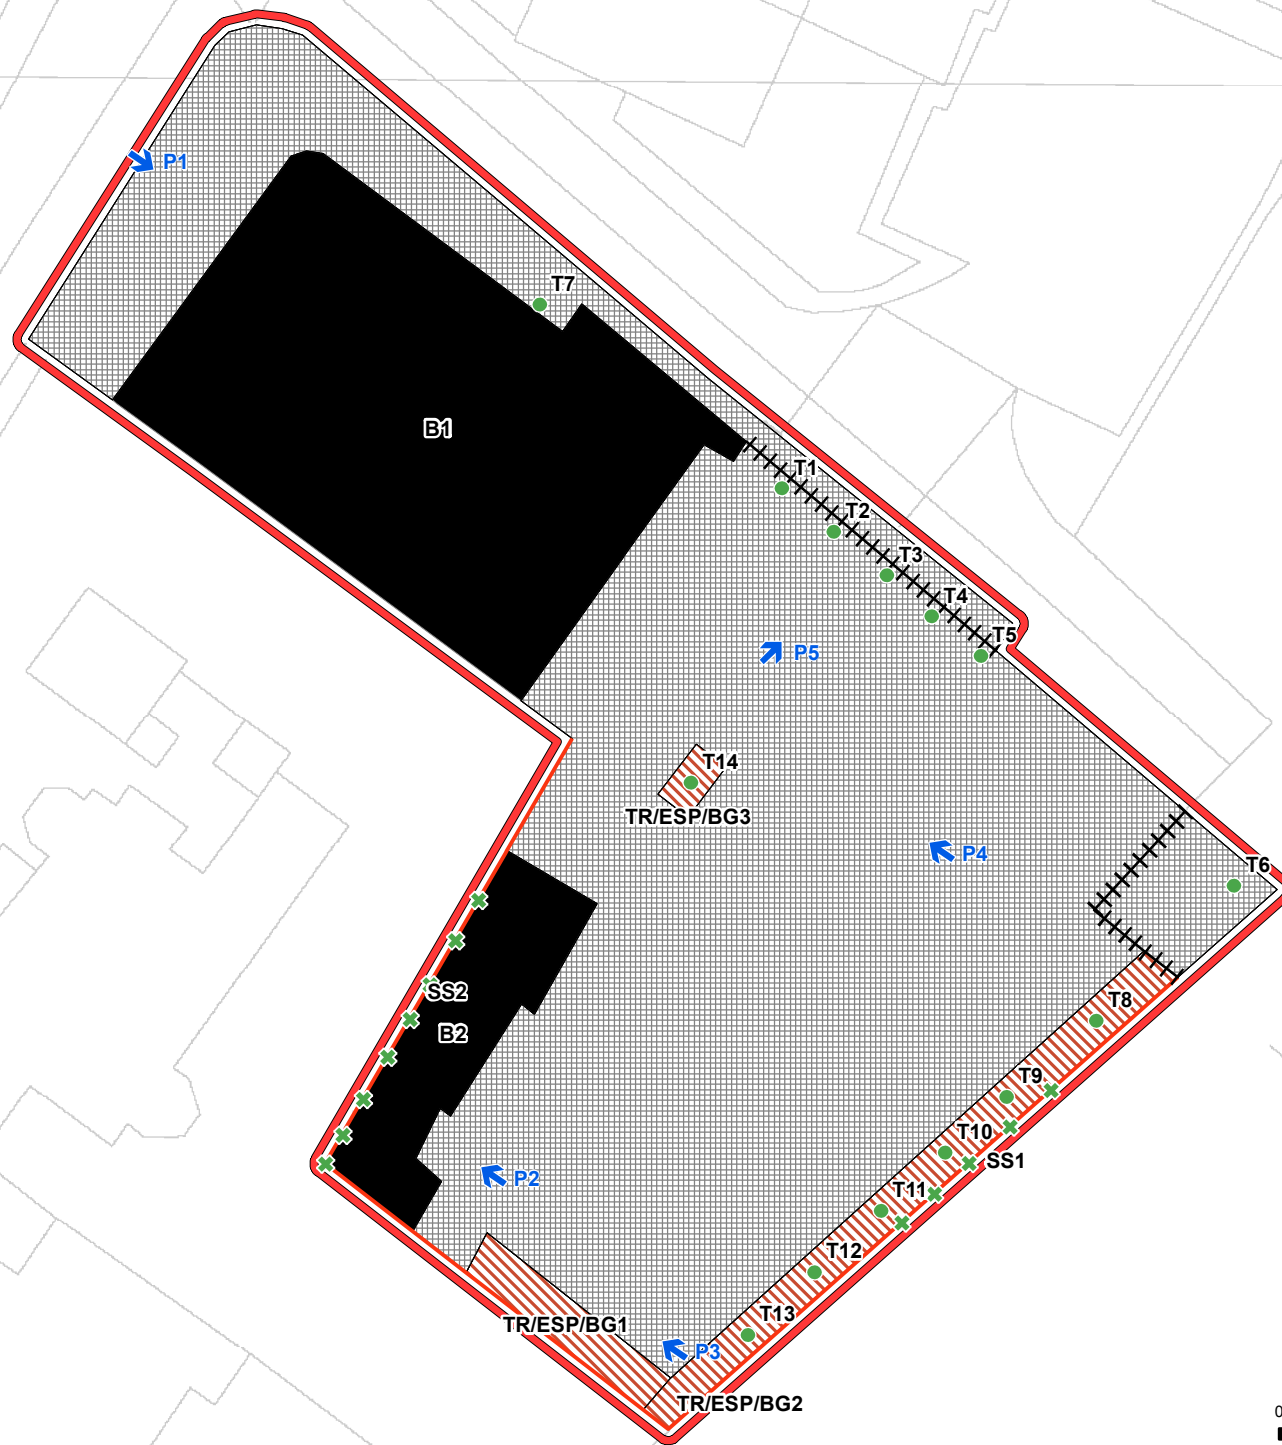


**Legend**

-  Location and Direction of Photograph
-  Scattered Scrub (SS)
-  Scattered Broadleaved Trees (SBW)
-  Fence (F)
-  Wall (W)
-  Tall Ruderal Vegetation (TR)
-  Buildings (B)
-  Hard Standing (HS)
-  Site Boundary



This map has been drawn at a sufficient accuracy to fulfill the requirements of a Phase 1 baseline habitat survey. This map is not intended to represent a scaled landscape survey so should not be used to pin-point accurate engineering work or as a basis for detailed site planning.

Base map supplied by ONS Properties UK Ltd  
This map must not be copied or reproduced by any means without prior written permission from Thomson Ecology Limited.

**Figure: 2  
Phase 1 Habitat Survey  
Results**

Surveyed For: FOM Properties Ltd  
Drawing Ref: OONS101/5789/1  
Drawing Size: A4  
Drawn By: Thomson Ecology (KQ)  
Checked By: Thomson Ecology (NS)  
Date: 07/04/2010