




PROPOSED GROUND FLOOR PLAN  
Scale 1:100

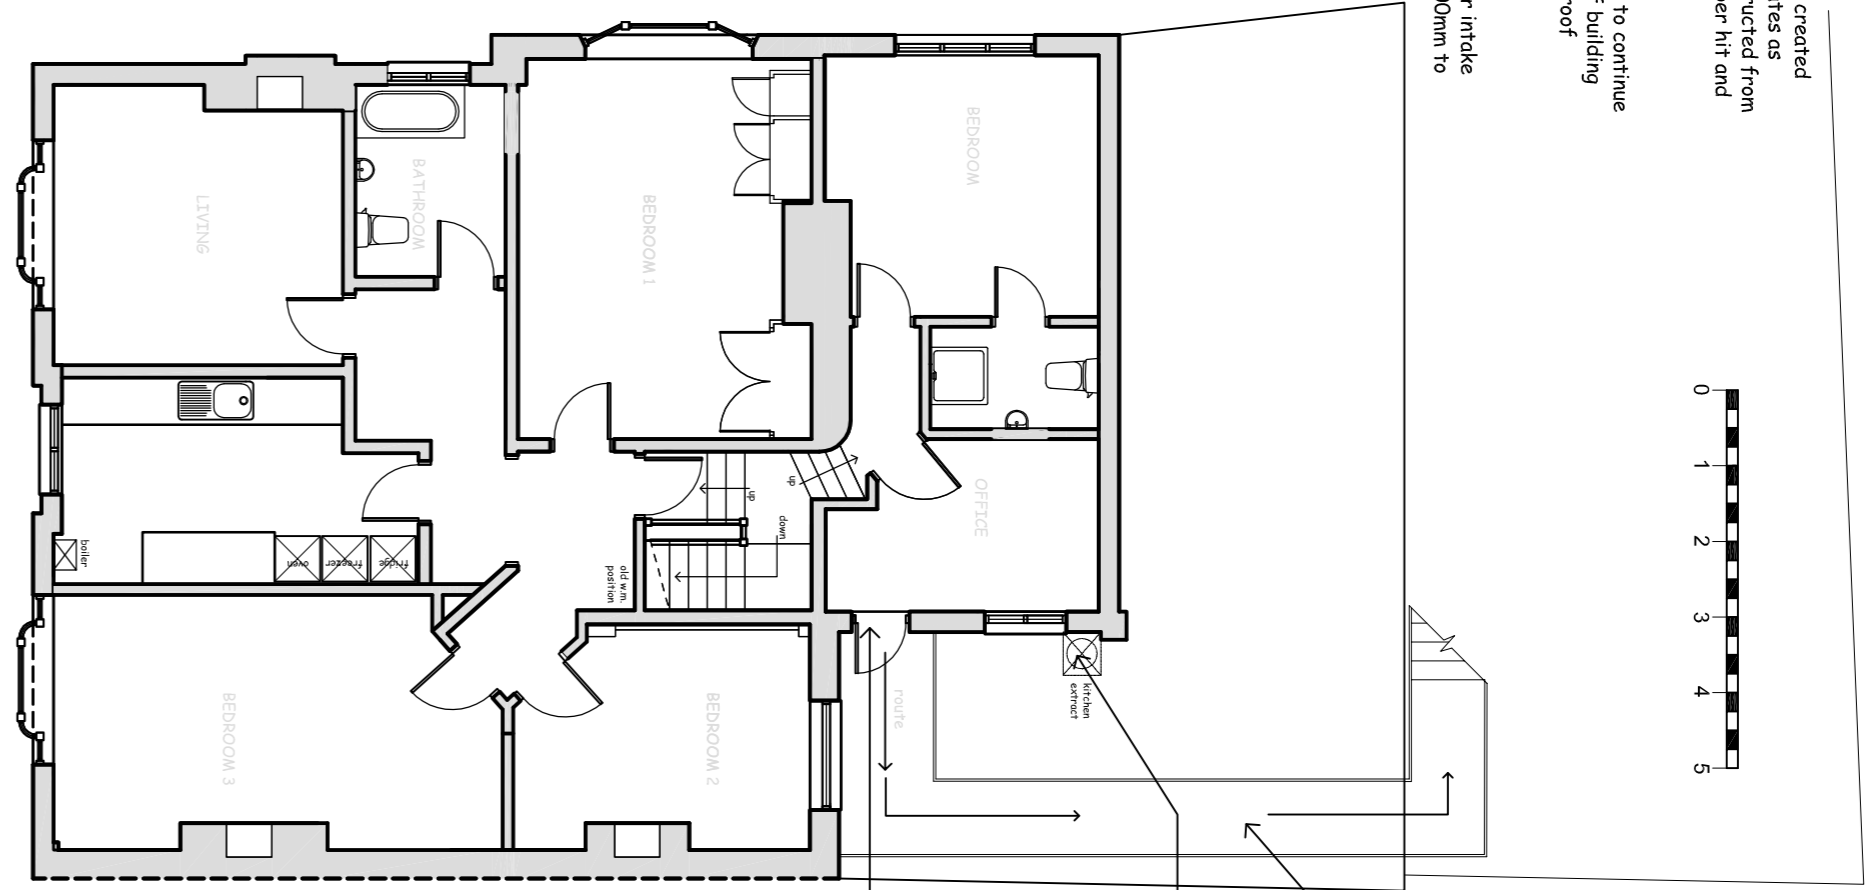


PROPOSED FIRST FLOOR PLAN  
Scale 1:100

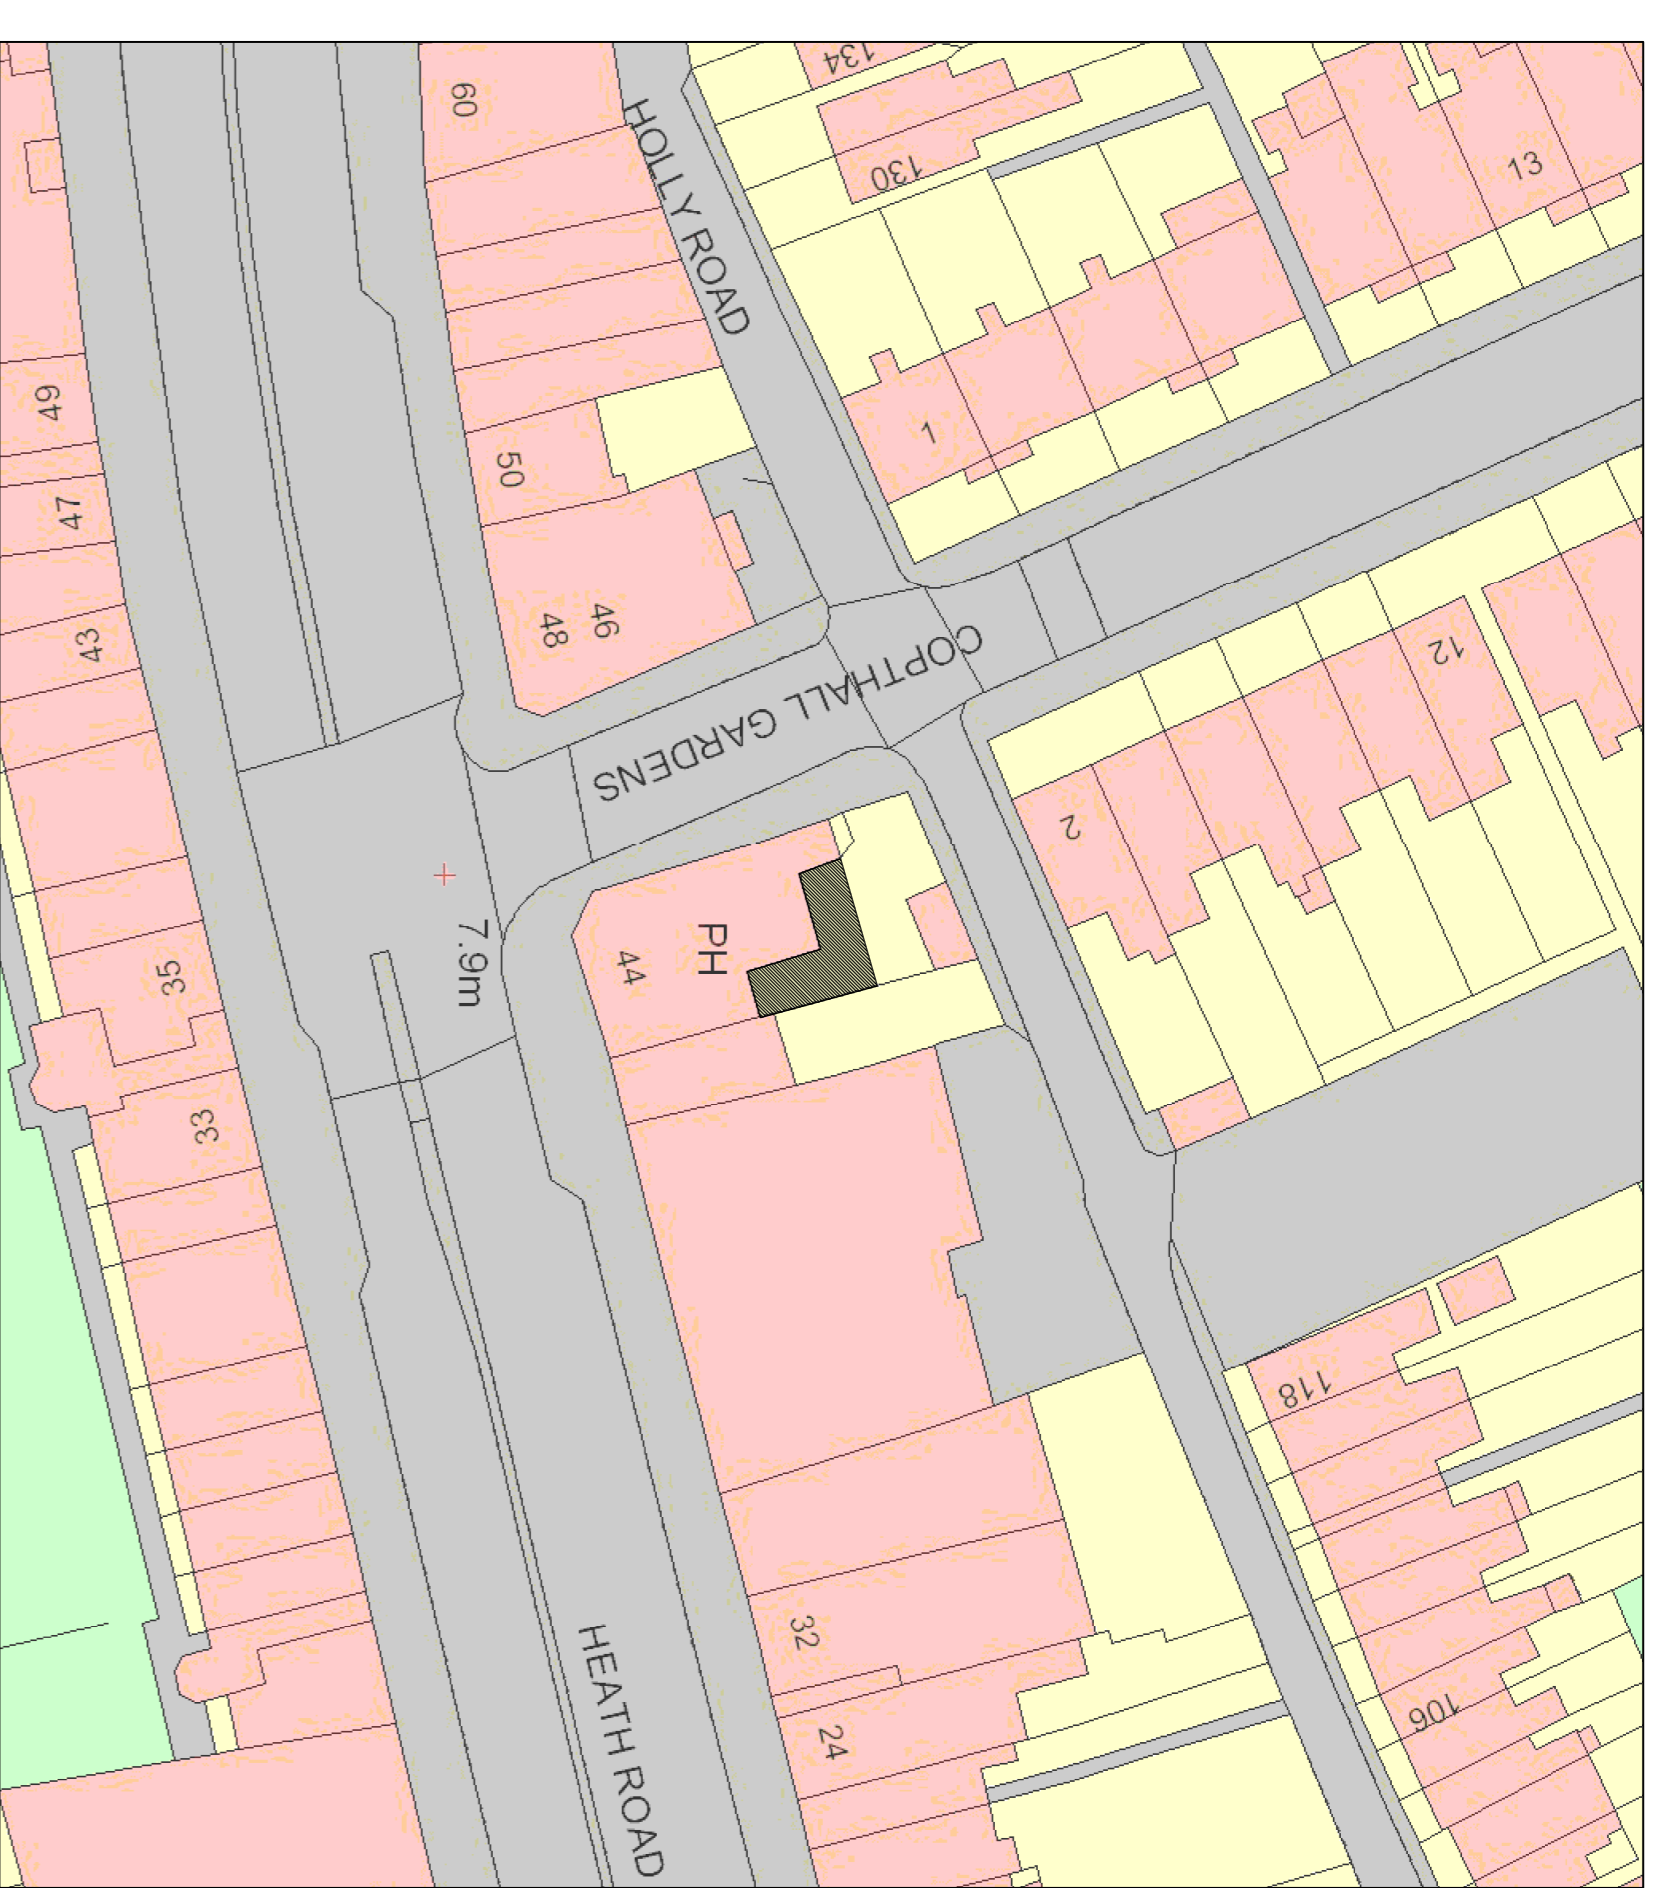


PROPOSED BLOCK PLAN  
Scale 1:500

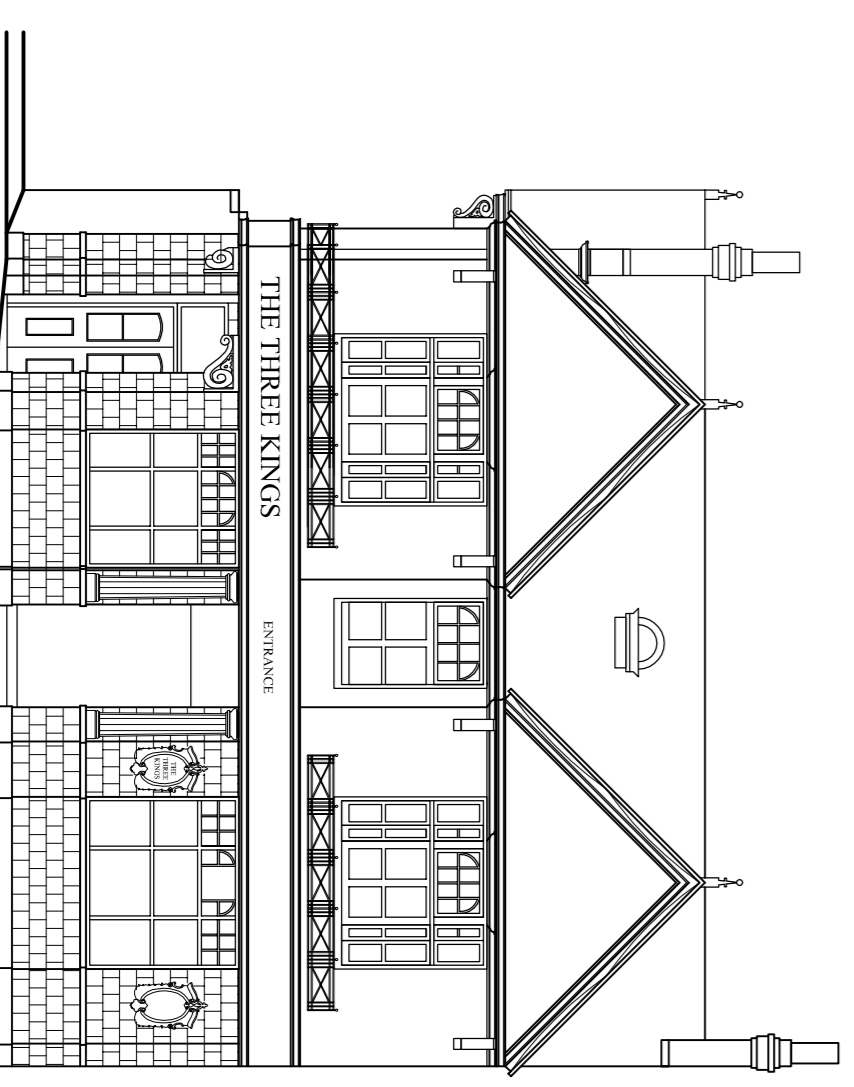


PROPOSED FRONT ELEVATION  
Scale 1:100

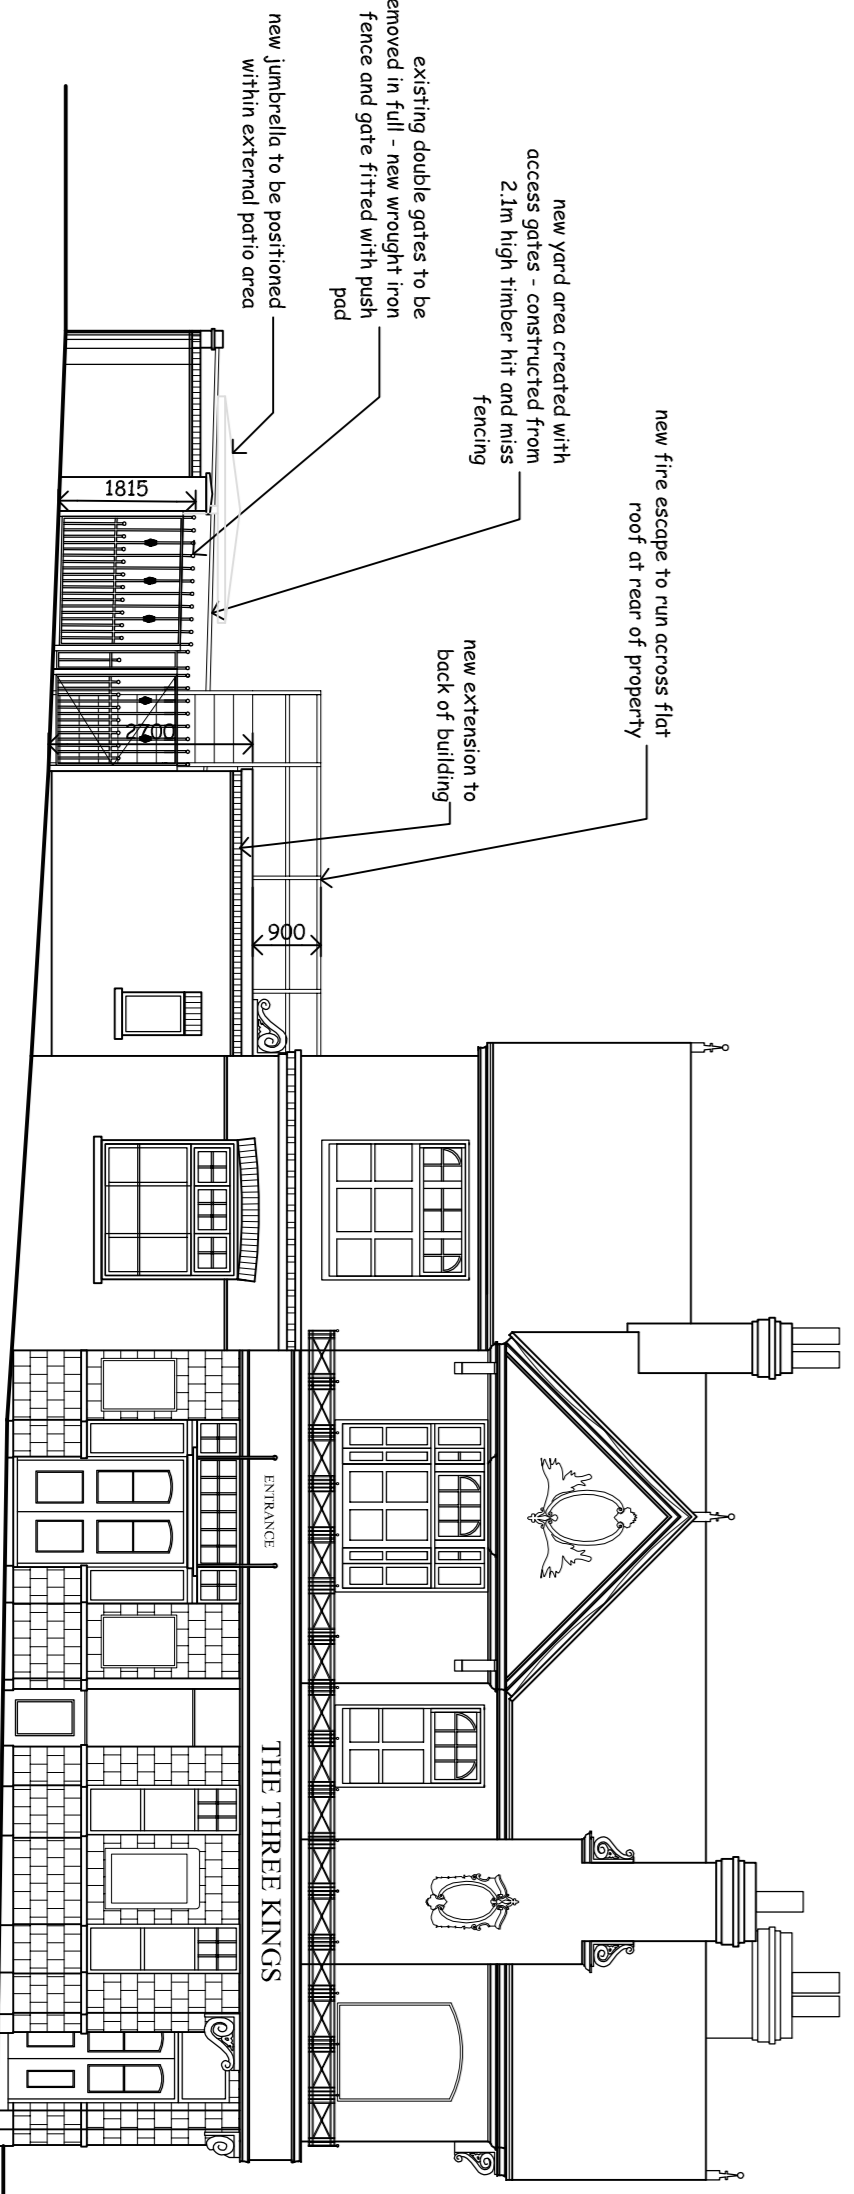

PROPOSED SIDE ELEVATION  
Scale 1:100

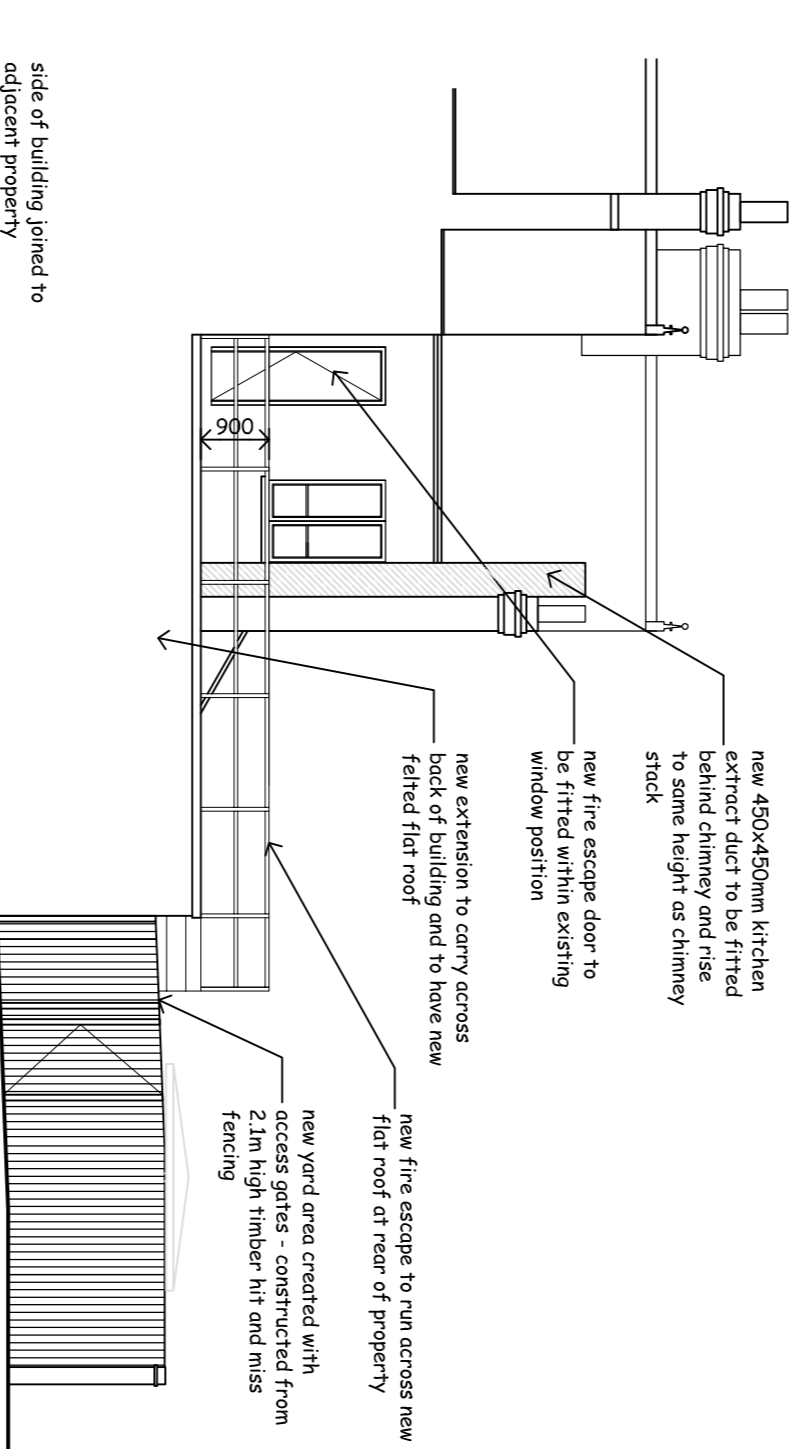

PROPOSED EAST SIDE ELEVATION  
Scale 1:100

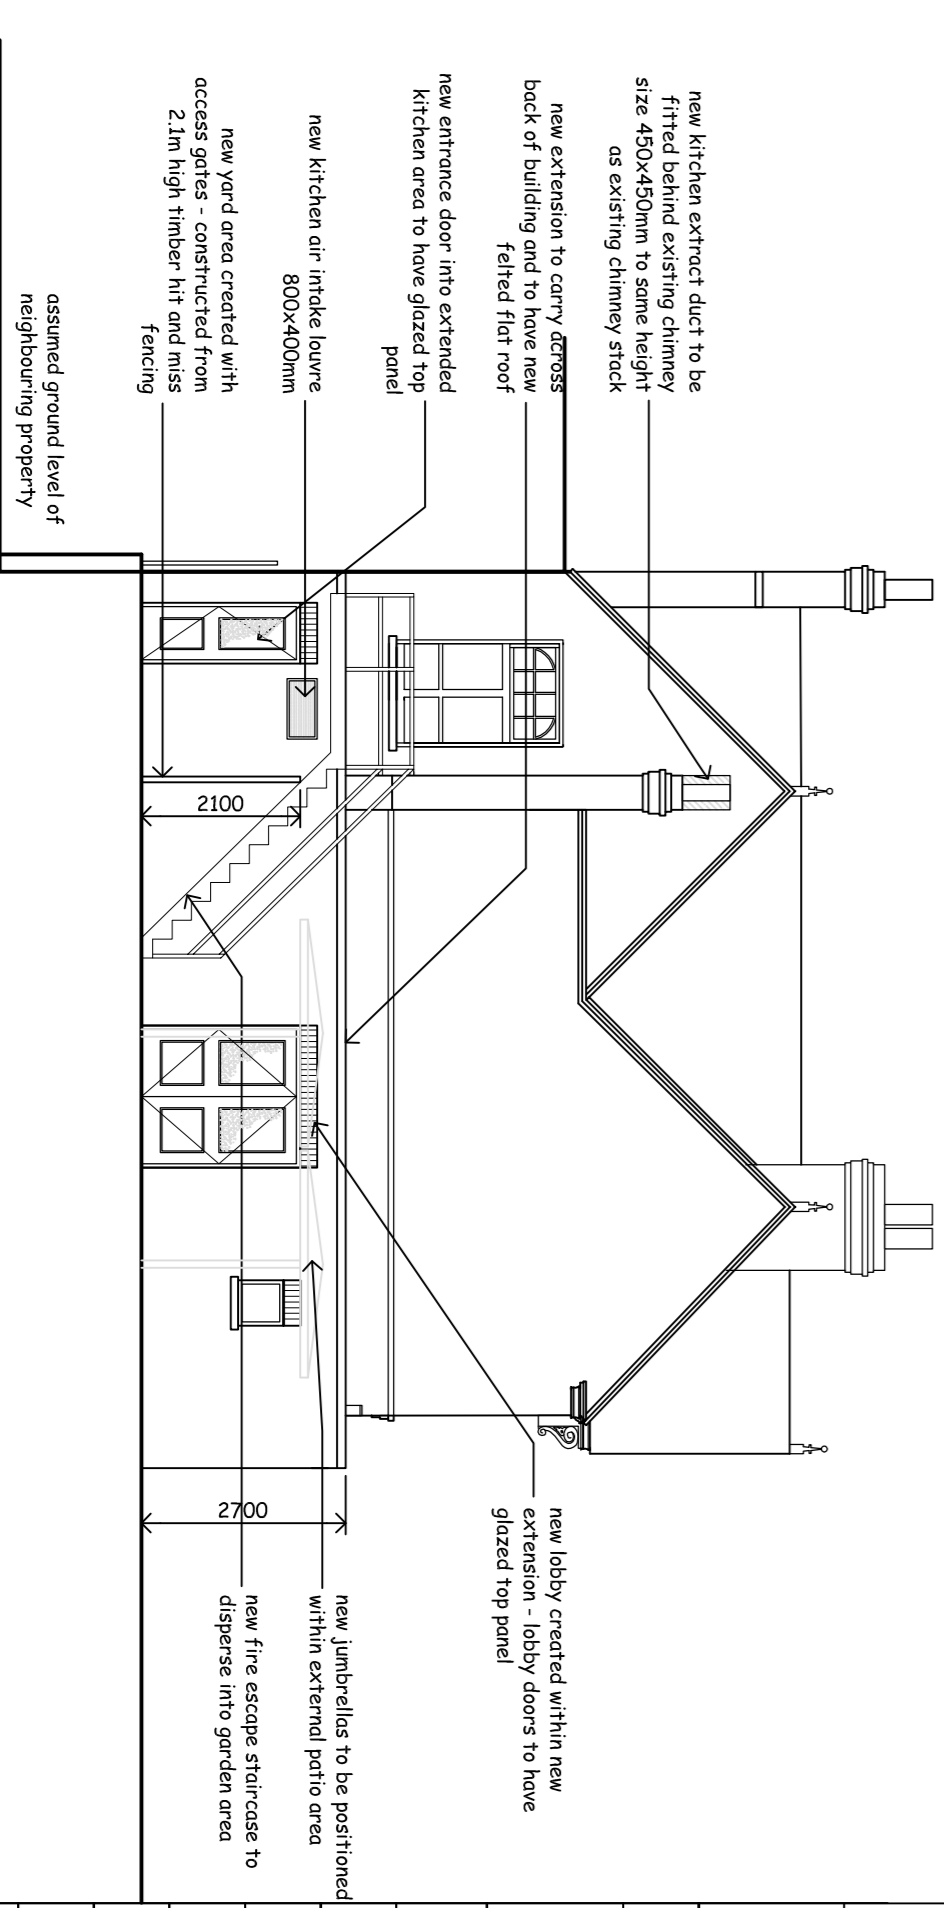

PROPOSED REAR ELEVATION  
Scale 1:100

E:	C: 21.03.11 Kitchen extract information added to drawing
D:	B: 03.03.11 drawing updated to suit alterations to yard area
	A: address revised to show 44 and east side elevation added in line with planners request, fire escape stair shown
REVISION	
<p><b>HUNTER PATEL CREATIVE GROUP</b></p> <p>BRIDGE HOUSE • STATION ROAD • LICHFIELD          STAFFORDSHIRE • WS13 6JX          TEL: 01543 258 620          EMAIL: SALES@HUNTERPATELCREATIVEGROUP.COM          DESIGN@HUNTERPATELCREATIVEGROUP.COM</p> <p>Client  <b>CIC CONTRACTS</b></p> <p>Job  <b>THE THREE KINGS</b>          HEATH ROAD          TWICKENHAM</p> <p>Drawing Title  <b>PROPOSED PLANNING DRAWING</b></p> <p>Date  <b>JANUARY 2011</b></p> <p>Scale  <b>1:100 @ A1</b></p> <p>DRAWN BY  <b>LA</b></p> <p>JOB NO  <b>1378</b></p> <p>DRG NO  <b>05C</b></p> <p>This drawing is the property of Hunter Patel Creative Group. Copyright reserved by them and the drawing is loaned on the condition that the recipient will not copy either wholly or in part without the consent in writing of Hunter Patel Creative Group. Further permission to take possession over these studies, all drawings to be checked on site before commencement of any work or any drawings, shall be in the hands of the architect when called.</p>	