



11/1581/FUL

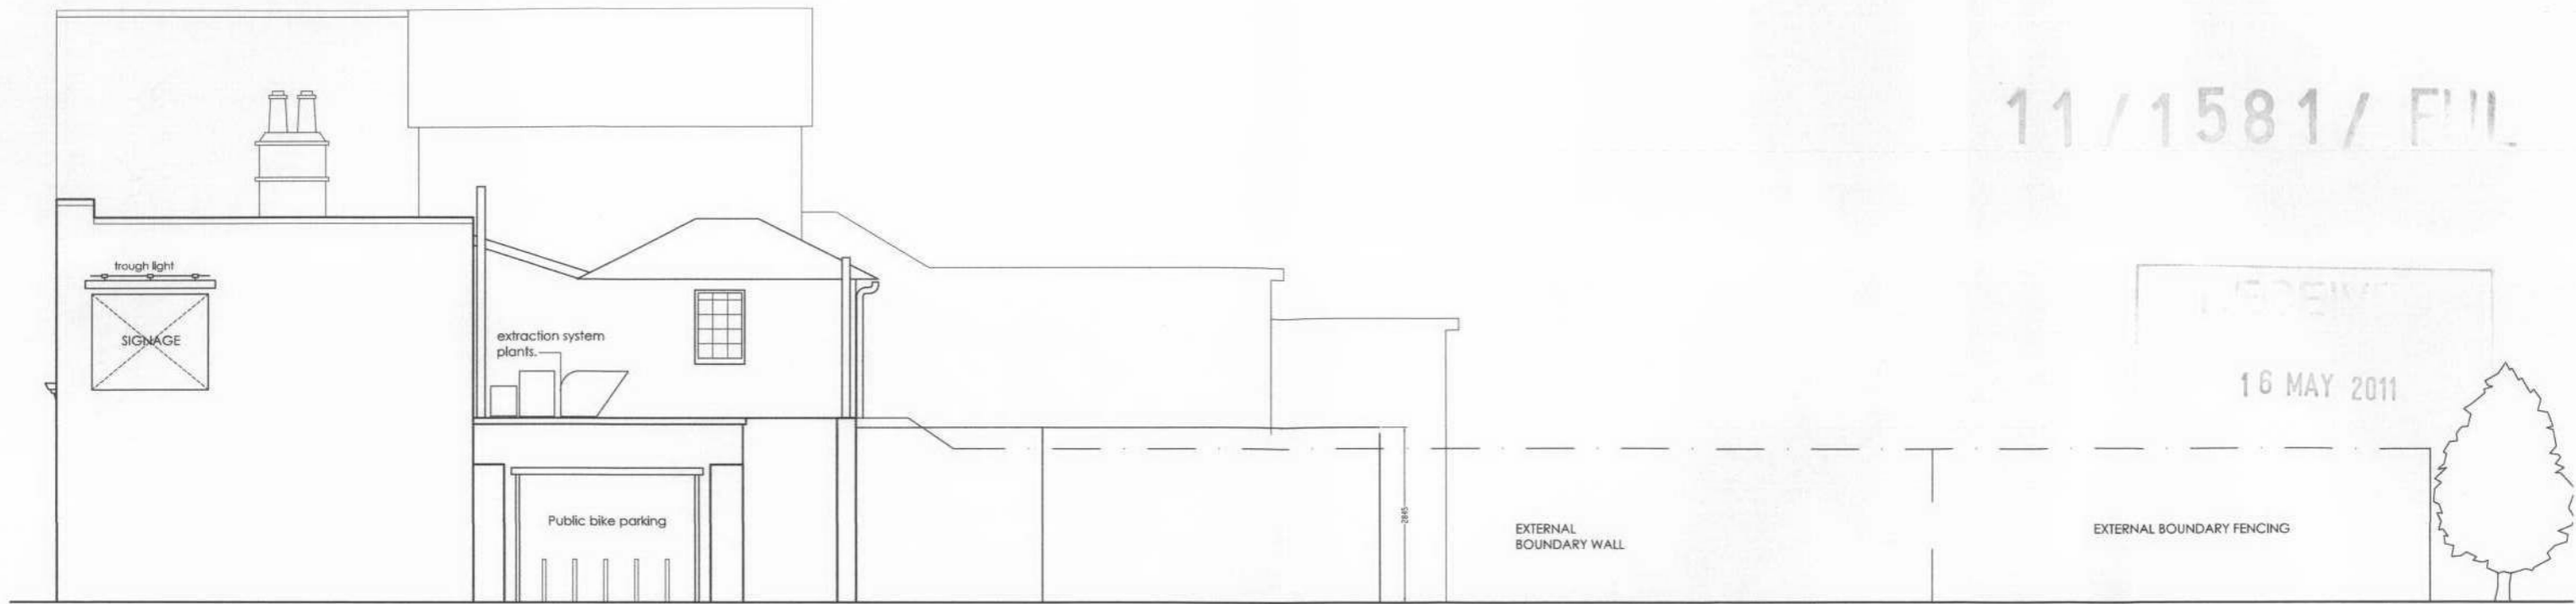

SIDE ELEVATION B-B

LOCATION OF VIEWS

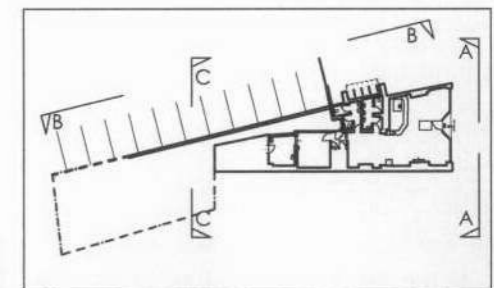

General Notes:

1. this drawing is property of **sanli design ltd** and can not be copied or transferred to other parties without permission according to © copy right act.
2. all new construction and materials are to conform to the local bye laws and current the building regulations.
3. all dimensions on this drawing are to be checked and agreed on site by appointed builder/shopfitter.

SANLI DESIGN LIMITED
 'Jasmine' Lynwood Gardens, Croydon/Surrey, CR0 4QH
 Tel:02084039299+07761289119 • e-mail: vell@sanlicorporation.com

Location: Jenny Lind
 80 High Street, Hampton Hill
 Tw12 1ry

Title: Existing External Elevations


Client: SME Corporation Ltd.

Drawn: Vell Date: Oct 2009 Scale: 1:50 Site: A1

Job Number: SME/2009/Hampton-Elevs. REV:



FRONT ELEVATION A-A

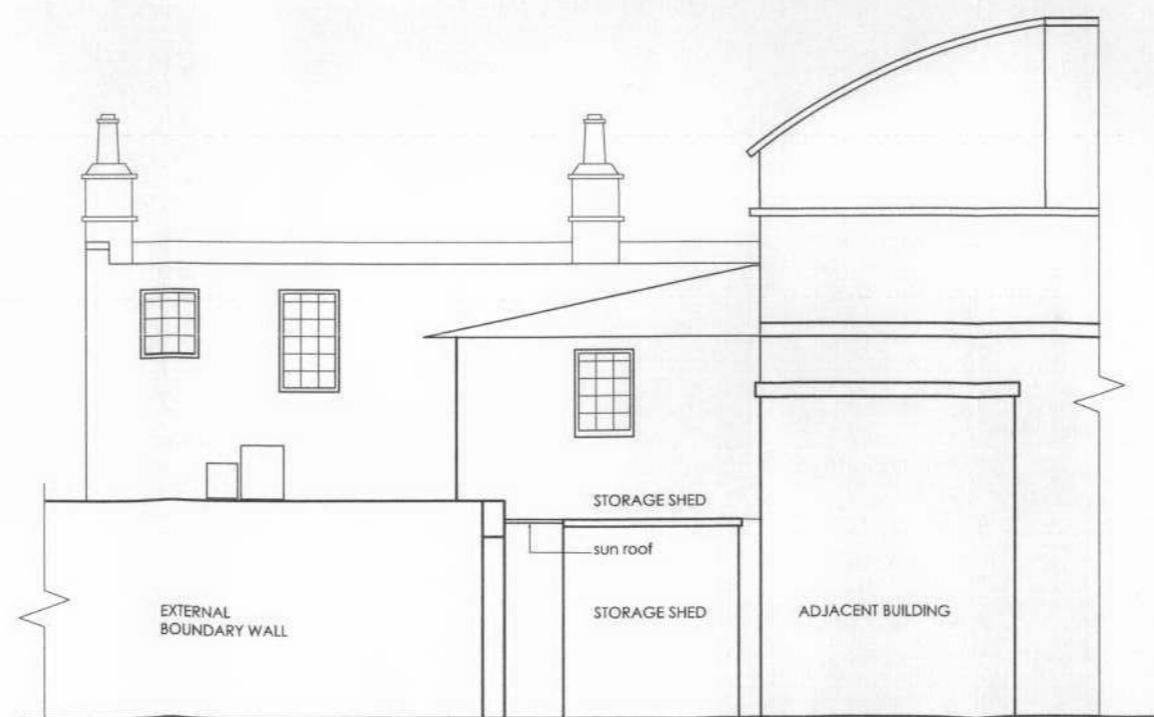

REAR ELEVATION C-C