


THIS DRAWING IS PROPERTY OF SANLI DESIGN LTD. AND CAN NOT BE PASSED OR COPIED TO OTHER PARTIES WITHOUT PERMISSION ACCORDING TO COPY RIGHT ACT.		
A	New access added	23/08/10
B	M&E details added	17/12/10
Amendment		

11/1581/FUL

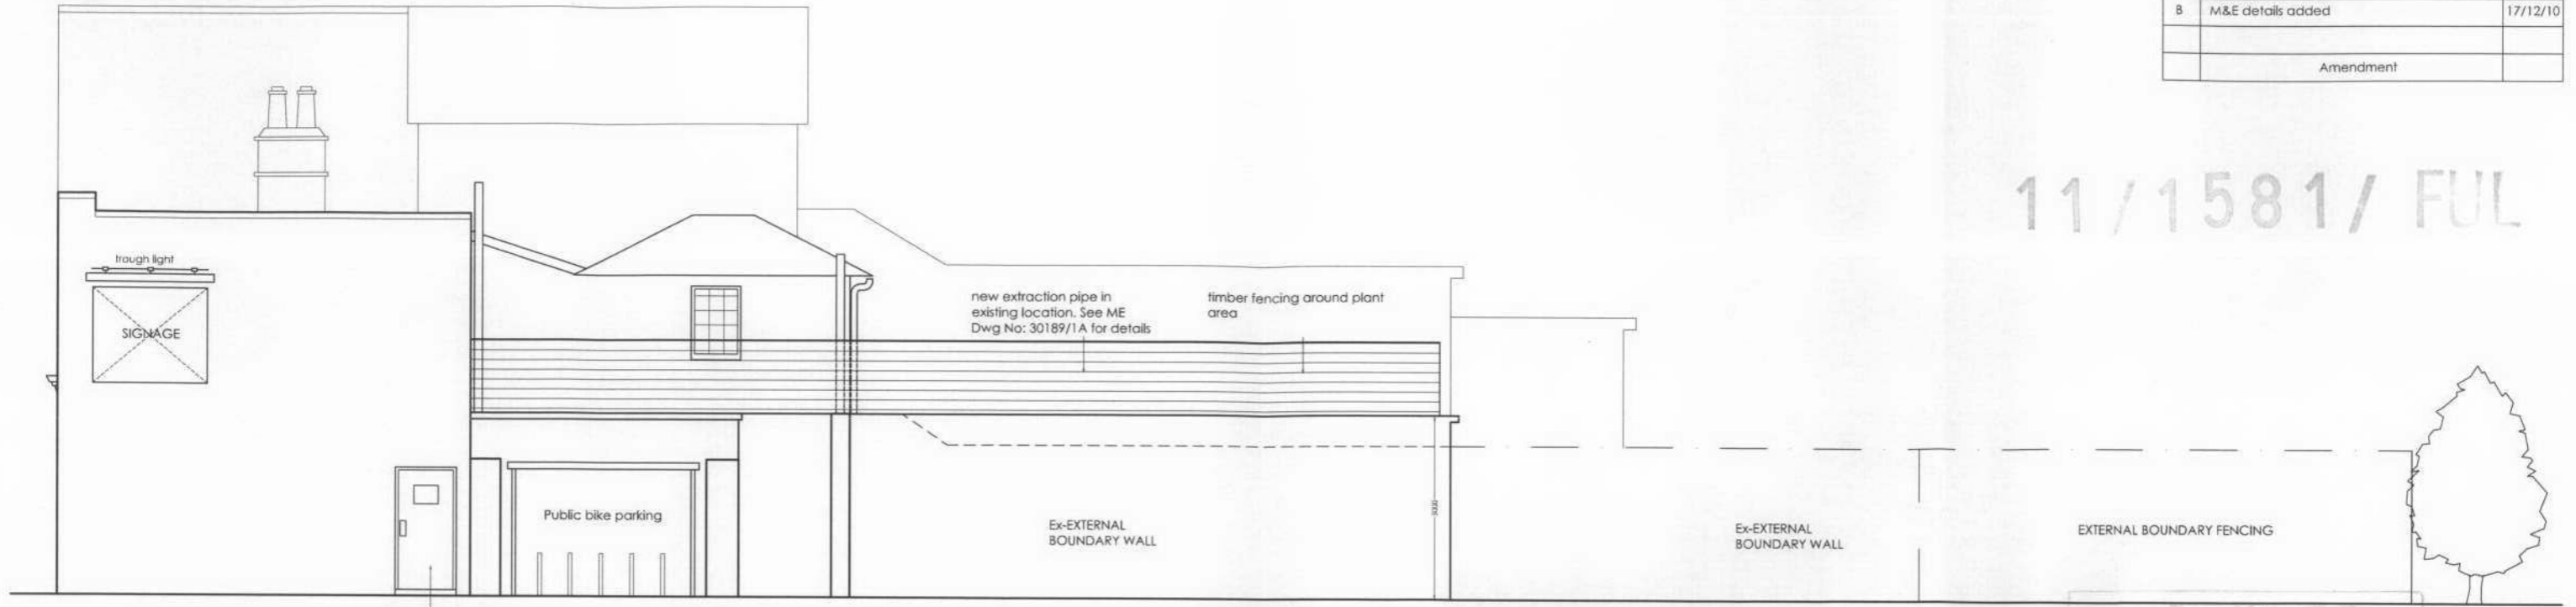


SIDE ELEVATION B-B

new access to flat above

16 MAY 2011

LOCATION OF VIEWS

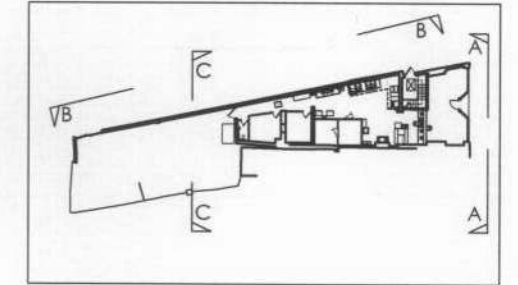

General Notes:

1. this drawing is property of sanli design ltd and can not be copied or transferred to other parties without permission according to its copy right act.
2. all new construction and materials are to conform to the local bye laws and current the building regulations.
3. all dimensions on this drawing are to be checked and agreed on site by appointed builder/contractor.



FRONT ELEVATION A-A



REAR ELEVATION C-C


SANLI DESIGN LIMITED
Jaymine Lynwood Gardens, Clayton/Surrey, CR0 4QH
 Tel: 02084032299 • 07761280919 • e-mail: velli@sanlicorporation.com

Location:	Jenny Lind 80 High Street, Hampton Hill tw12 1ny		
Title:	Proposed External Elevations		
Client:	SME Corporation Ltd.		
Drawn:	Velli	Date:	Oct 2009
Scale:	1:50	Rev:	A1
Job Number:	SME/2009/Hampton-P-2		REV: B