


Proposed Third Floor Plan

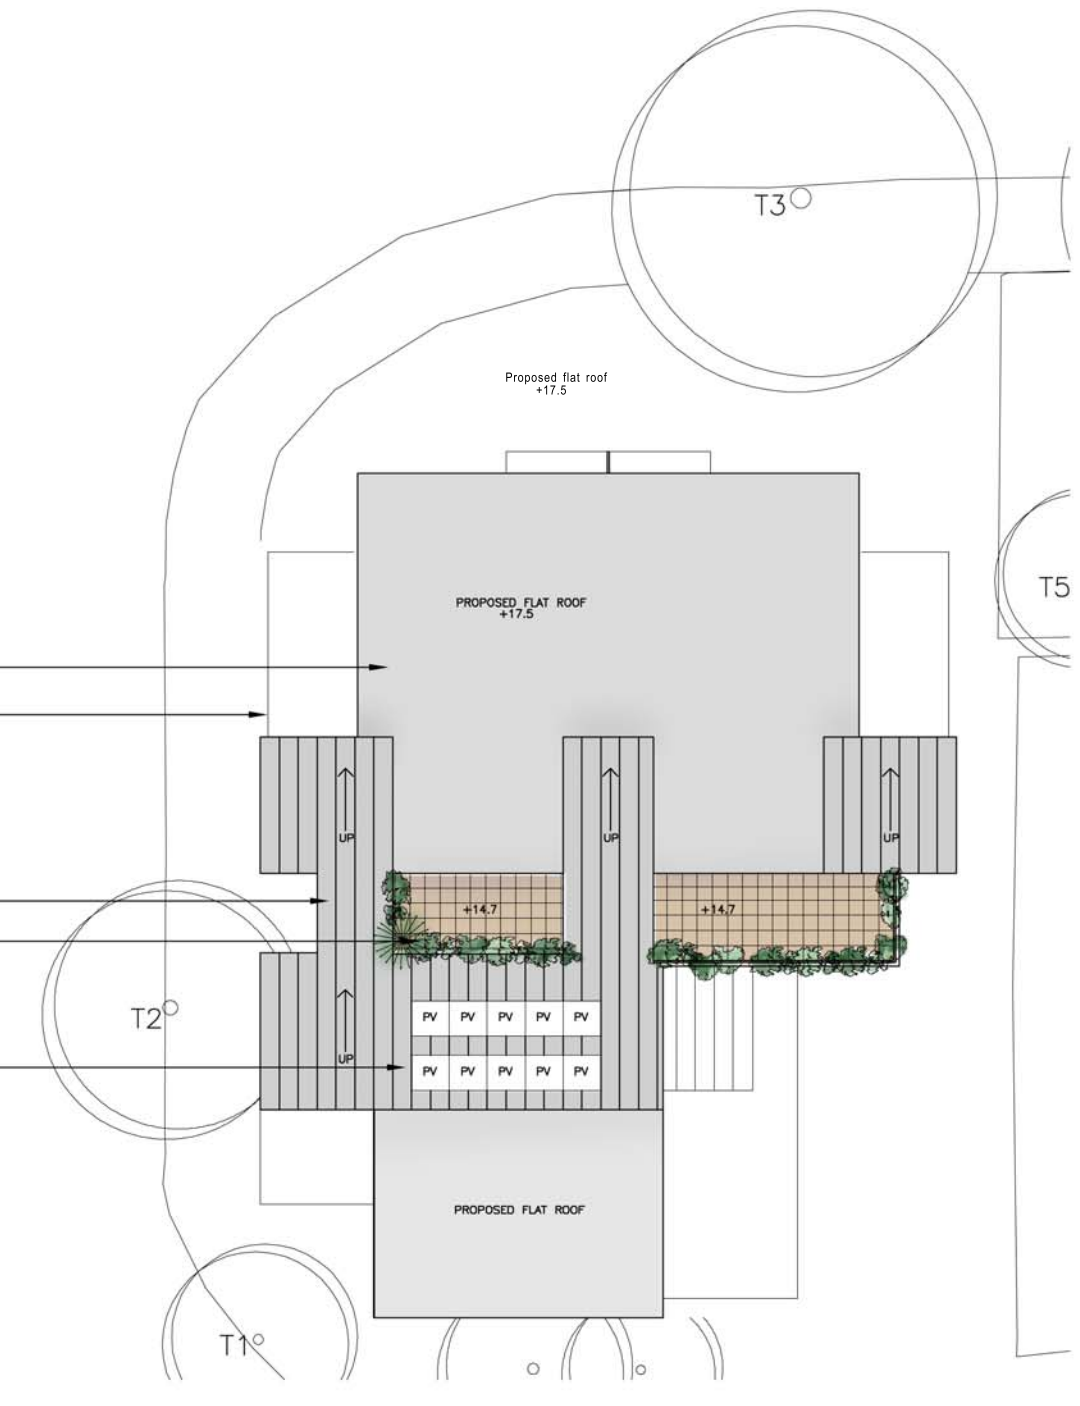

Proposed Roof Plan


- Line of proposed flat roof
- Line of terrace below
- Line of proposed roof terrace
- Proposed Eternit slate sloped roof
- Line of proposed inverted roof terrace
- Dashed line indicates position of lift shaft below
- Line of proposed 10 no. PV panels
- Line of proposed flat roof

Line of no. 30 Vineyard Path

LEGEND:
 T1 - T5 : Existing trees on public highway.
 For detail see drg 1111(--)-01

REV TP DENOTES TOWN PLANNING APPLICATION DATED 16.11.11
 job title :
 LANGUARD HOMES 2020 LLP
 Charlie Butler, 40 Mortlake High Street
 drawing :
 Proposed Third Floor & Roof Plan

Warren Smith Architects Limited 020-8741 1066
 scale : 1:200 date : NOV 2011
 dwg no : 1111 AK (2-)-31.4 rev : TP

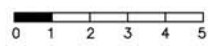

plot date :