


First Floor Plan

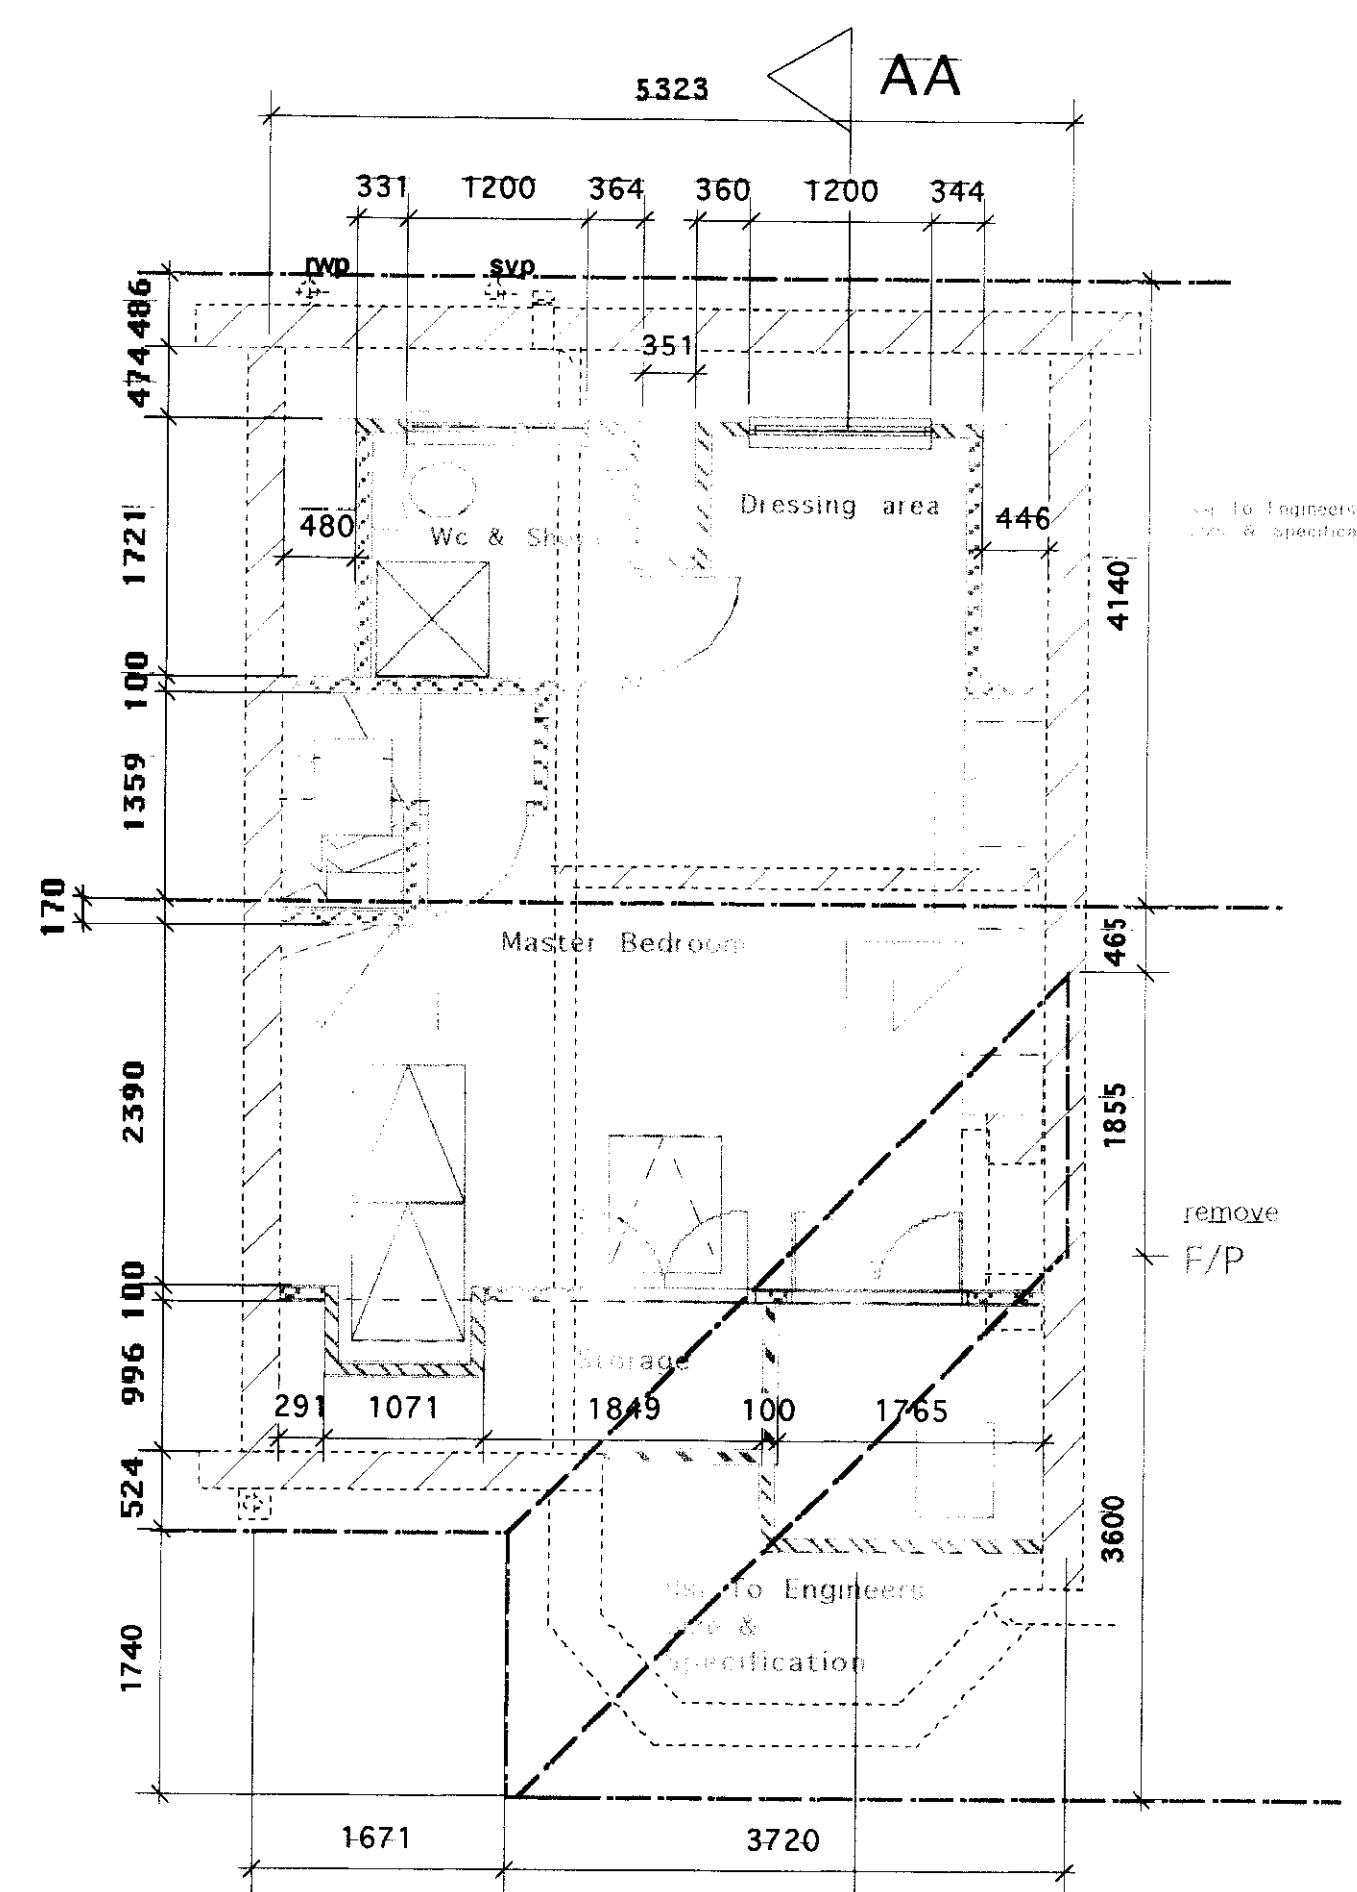


ROOF Plan


© Engle-Haus 1996. This drawing must not be reproduced in part or whole without prior written consent. All copyright rights are reserved. DO NOT scale from this drawing. Check all dimensions on site prior to commencing work. IF IN DOUBT, ASK!

05/1110/HOT


Environmental Protection Customer Services	
PLANNING	Checked by
15 APR 2005	
M/P	

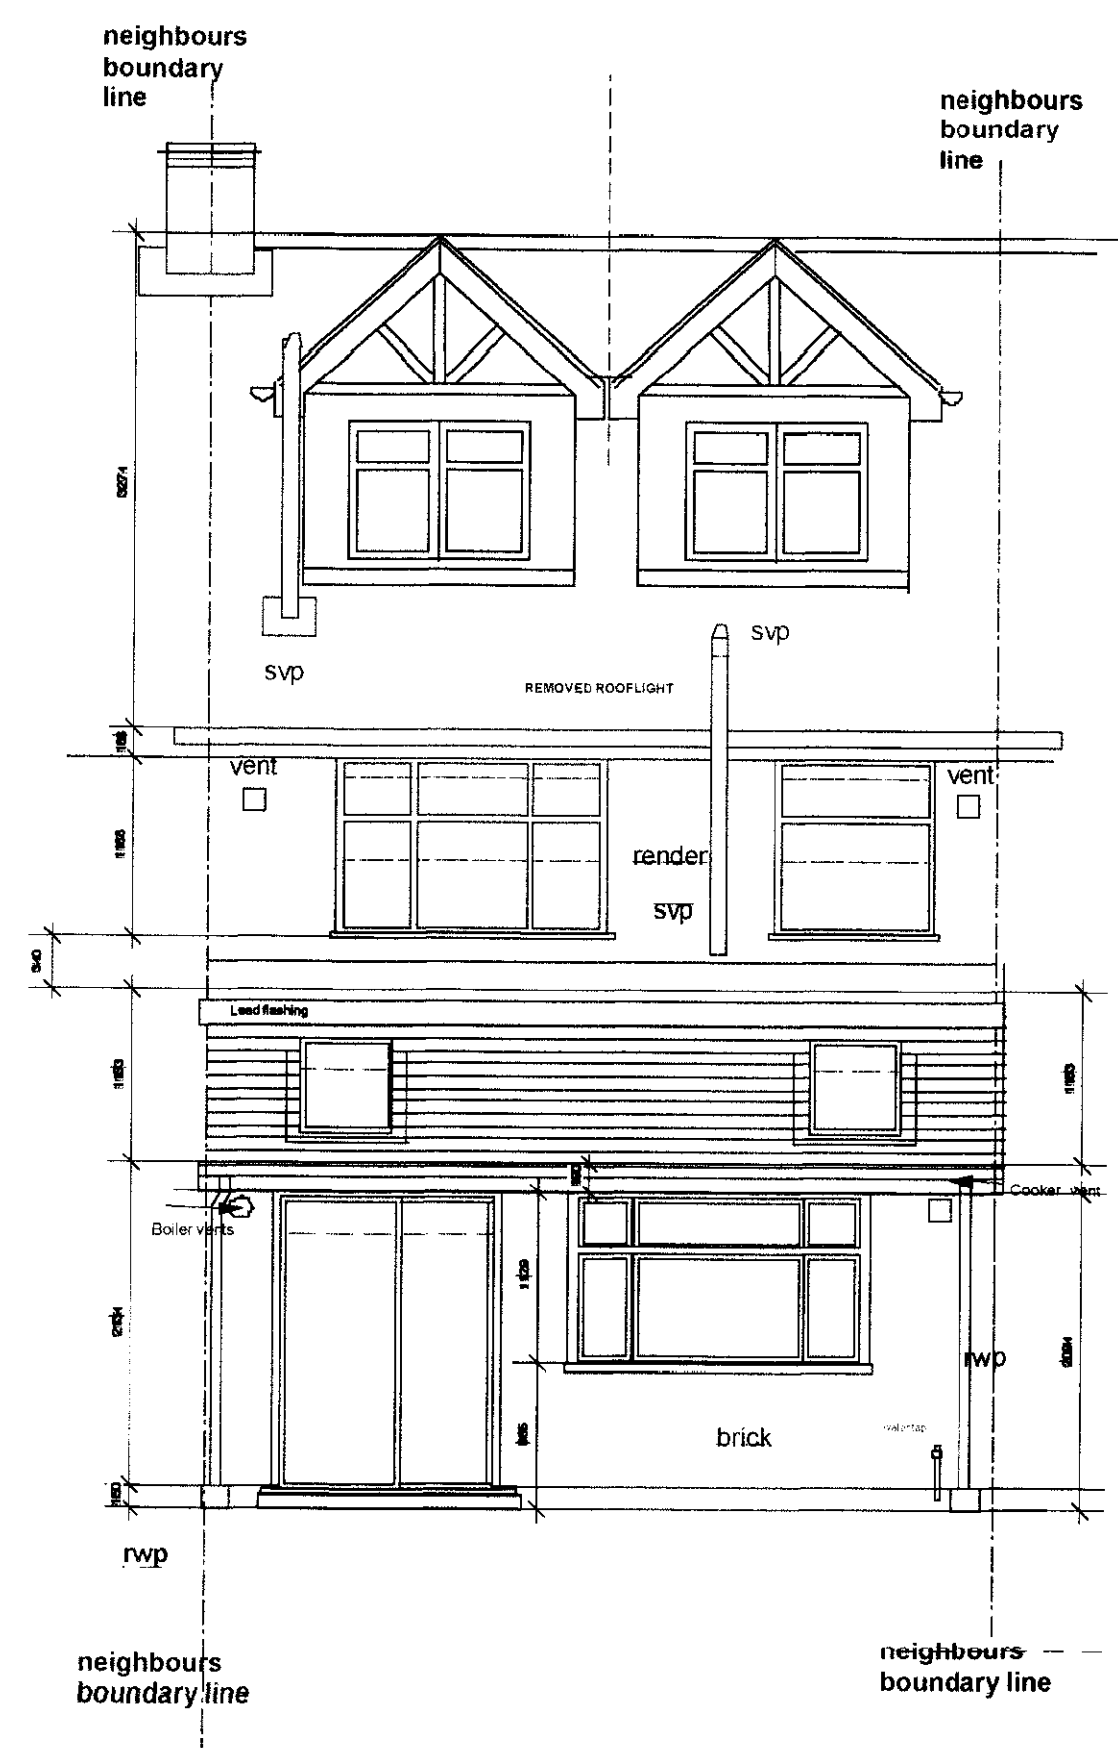

Rear Elevation

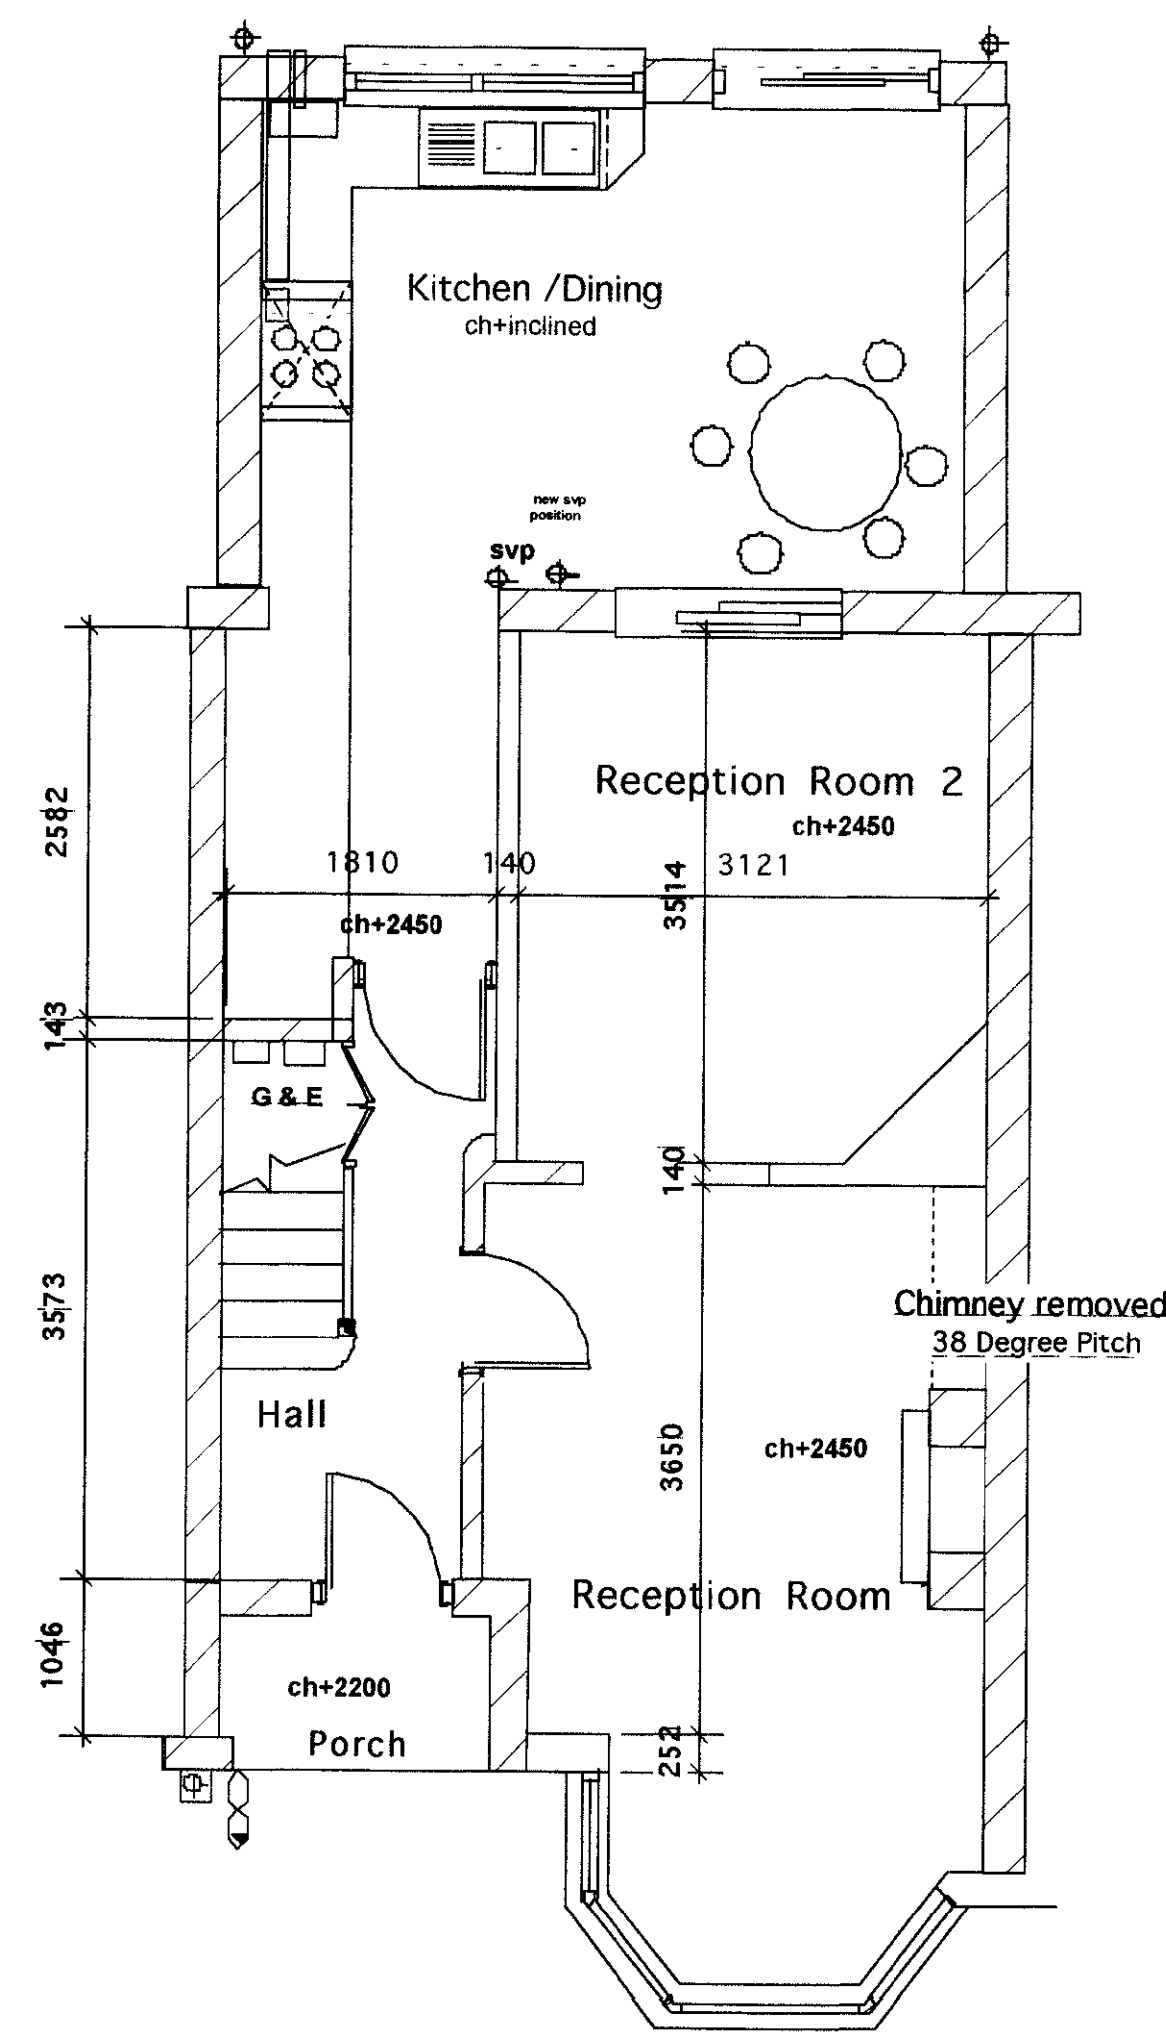

Ground Floor Plan

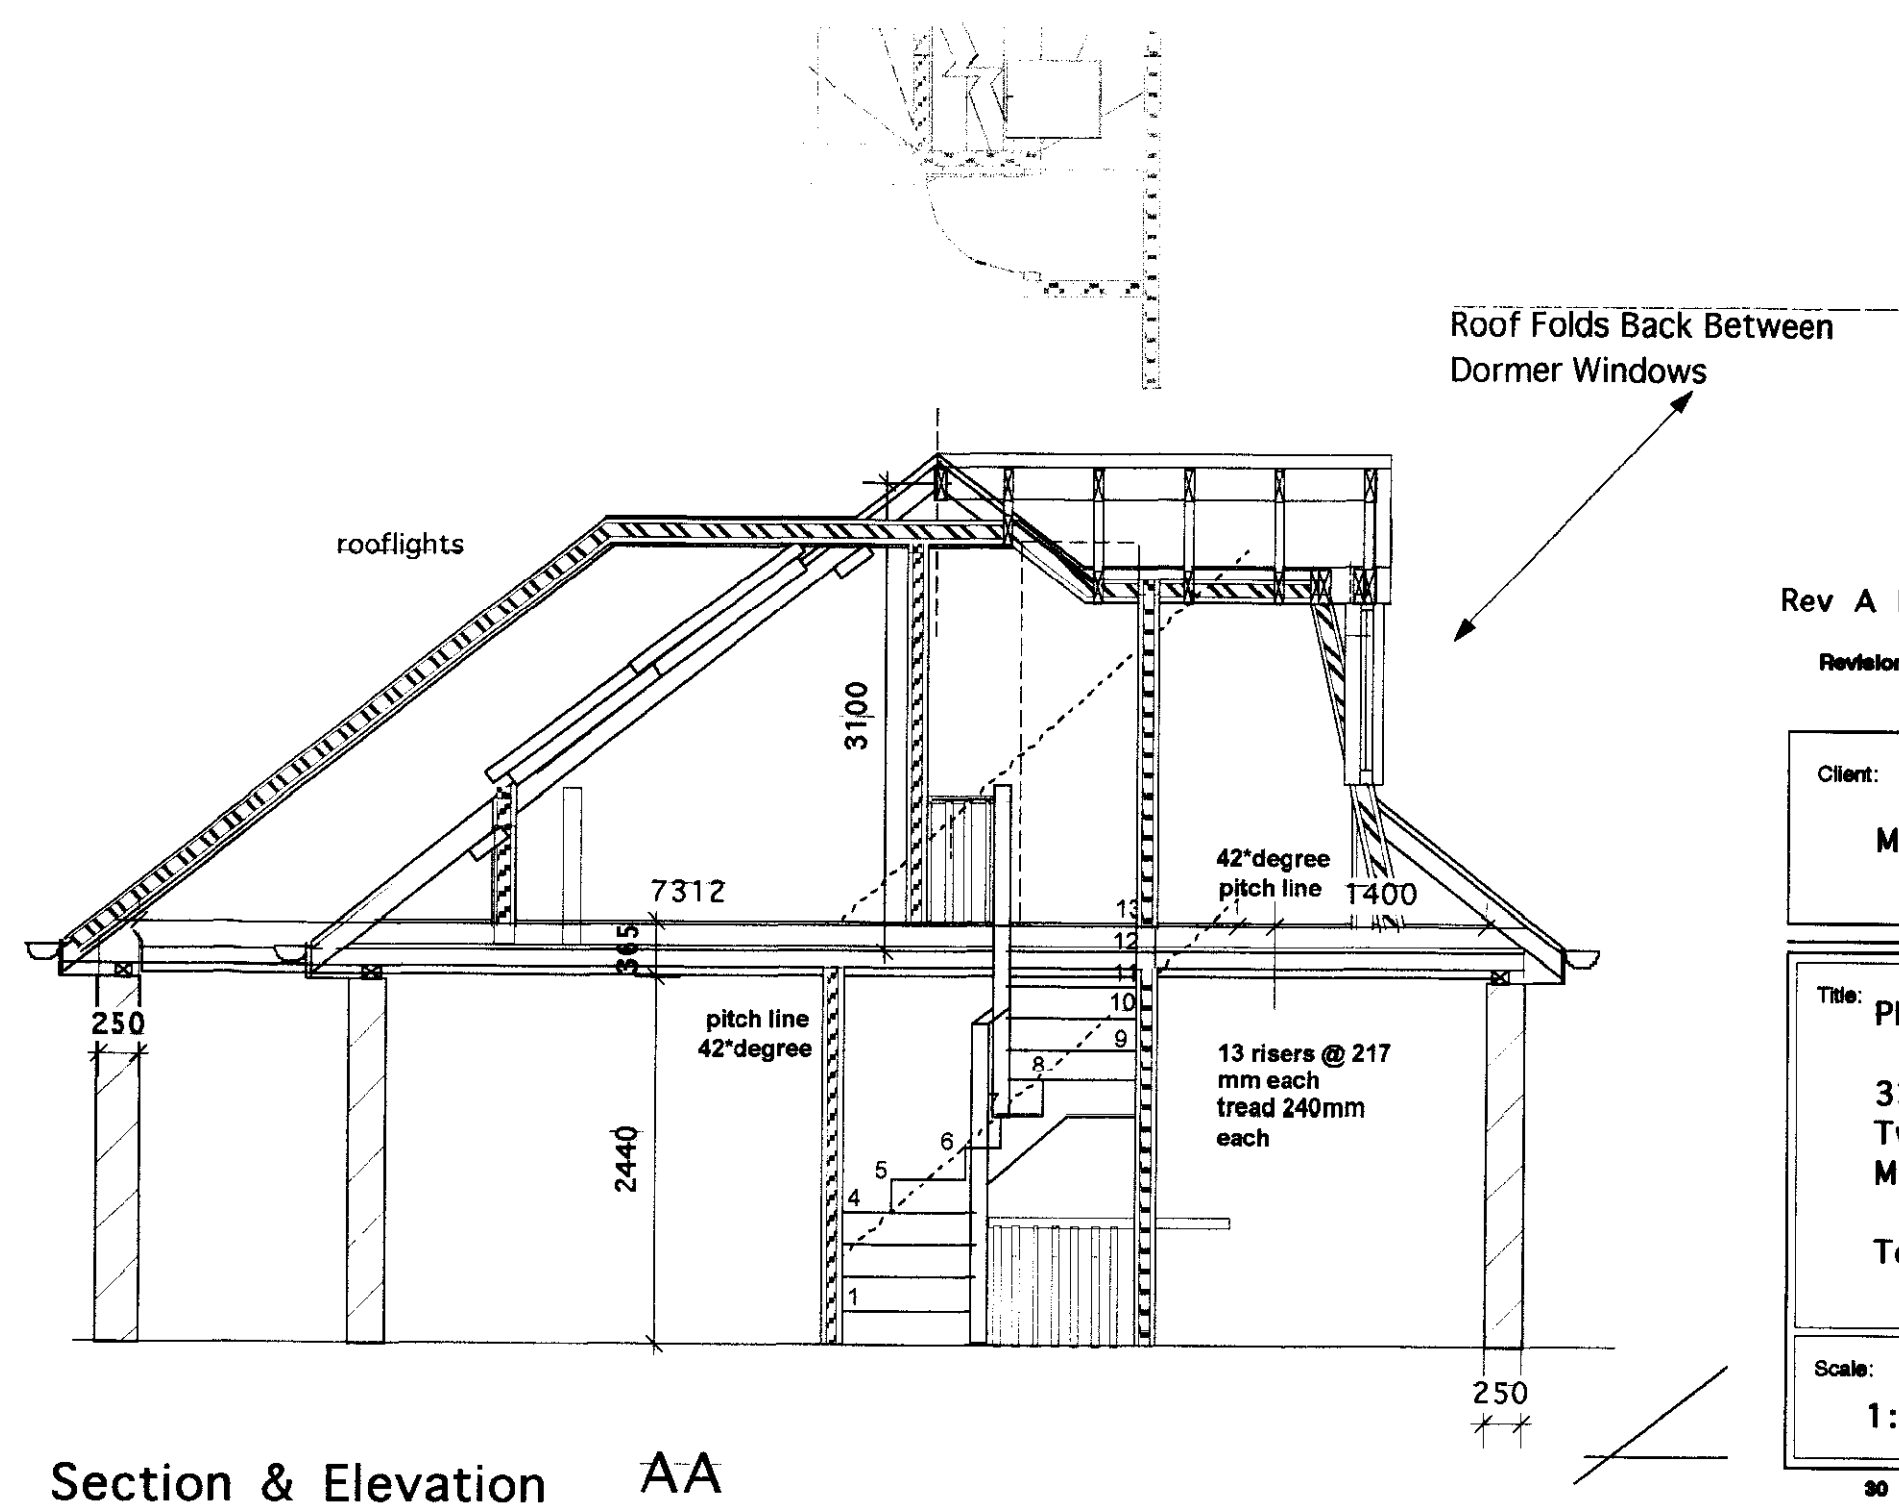


Section & Elevation AA

Loc

Rev A Pre-application advice A.Spyrou LBRUT Planner 23/3/5
Revisions:

Client:
Mr John & Joesphine Alvarez

Title: PROPOSED DRAWINGS
33 Selkirk Road
Twickenham
Middlesex TW2 6PS
Tel 0208 894 5306

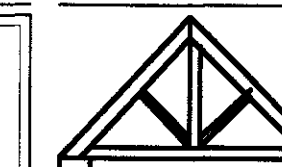

ENGLISHHAUS
Tel: +44 (0) 181 255 0595
Fax: +44 (0) 181 267 9441

Scale: 1:50
Date: March 2005
Number: 2605/2

ENGLISHHAUS LIMITED
© Engle-Haus 1995

80 Lawrence Rd, Hampton, Middx, TW12 2 RJ E-mail: desmond.ohara@virgin.net