




EXISTING FRONT ELEVATION

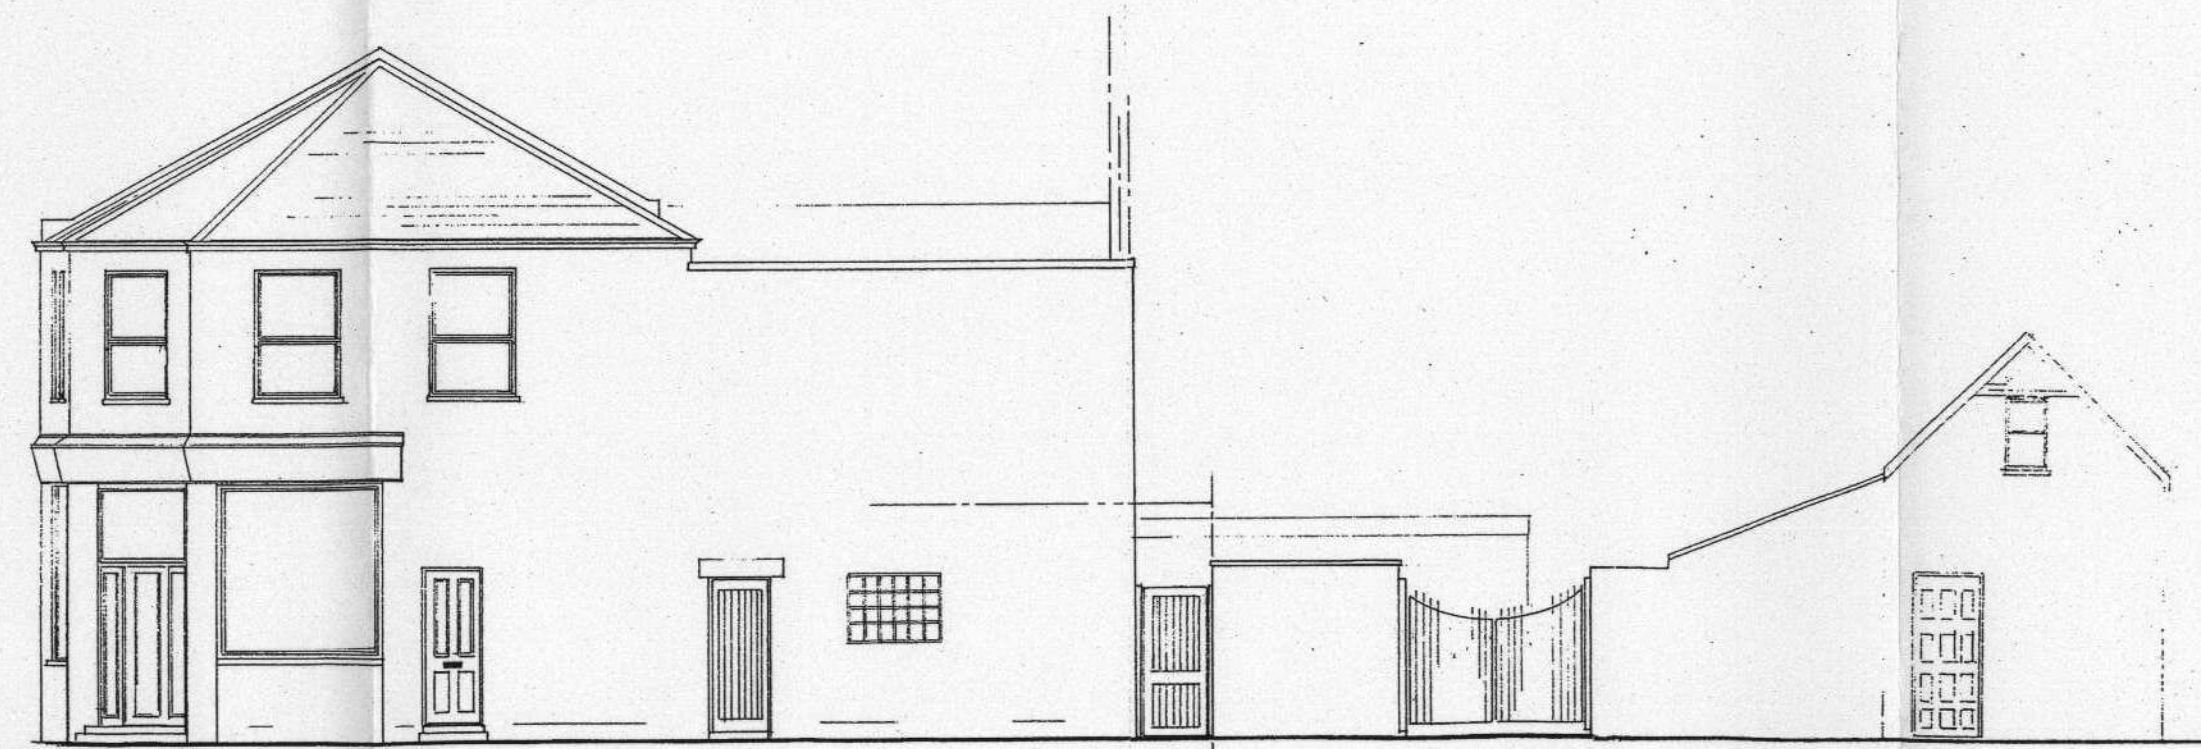


EXISTING SIDE ELEVATION (SOUTH)

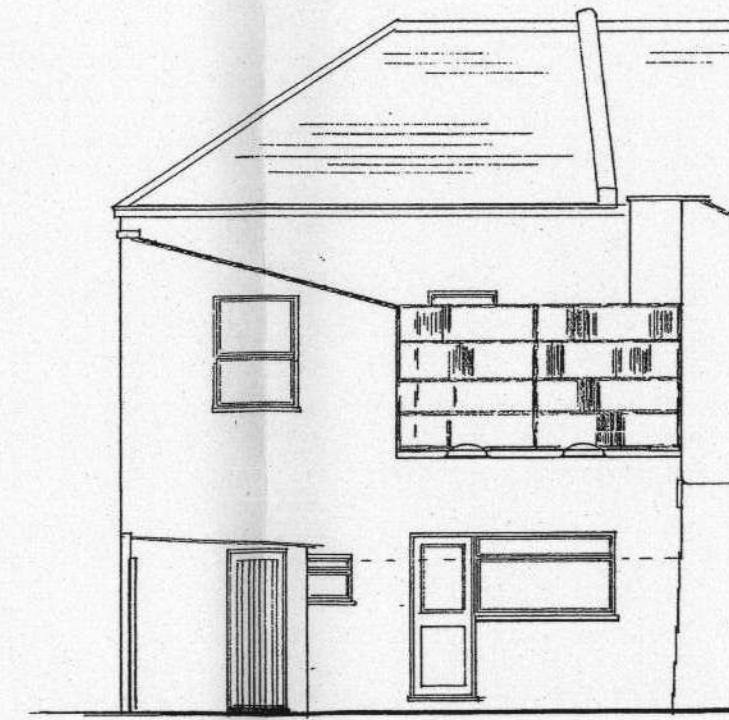

EXISTING REAR ELEVATION

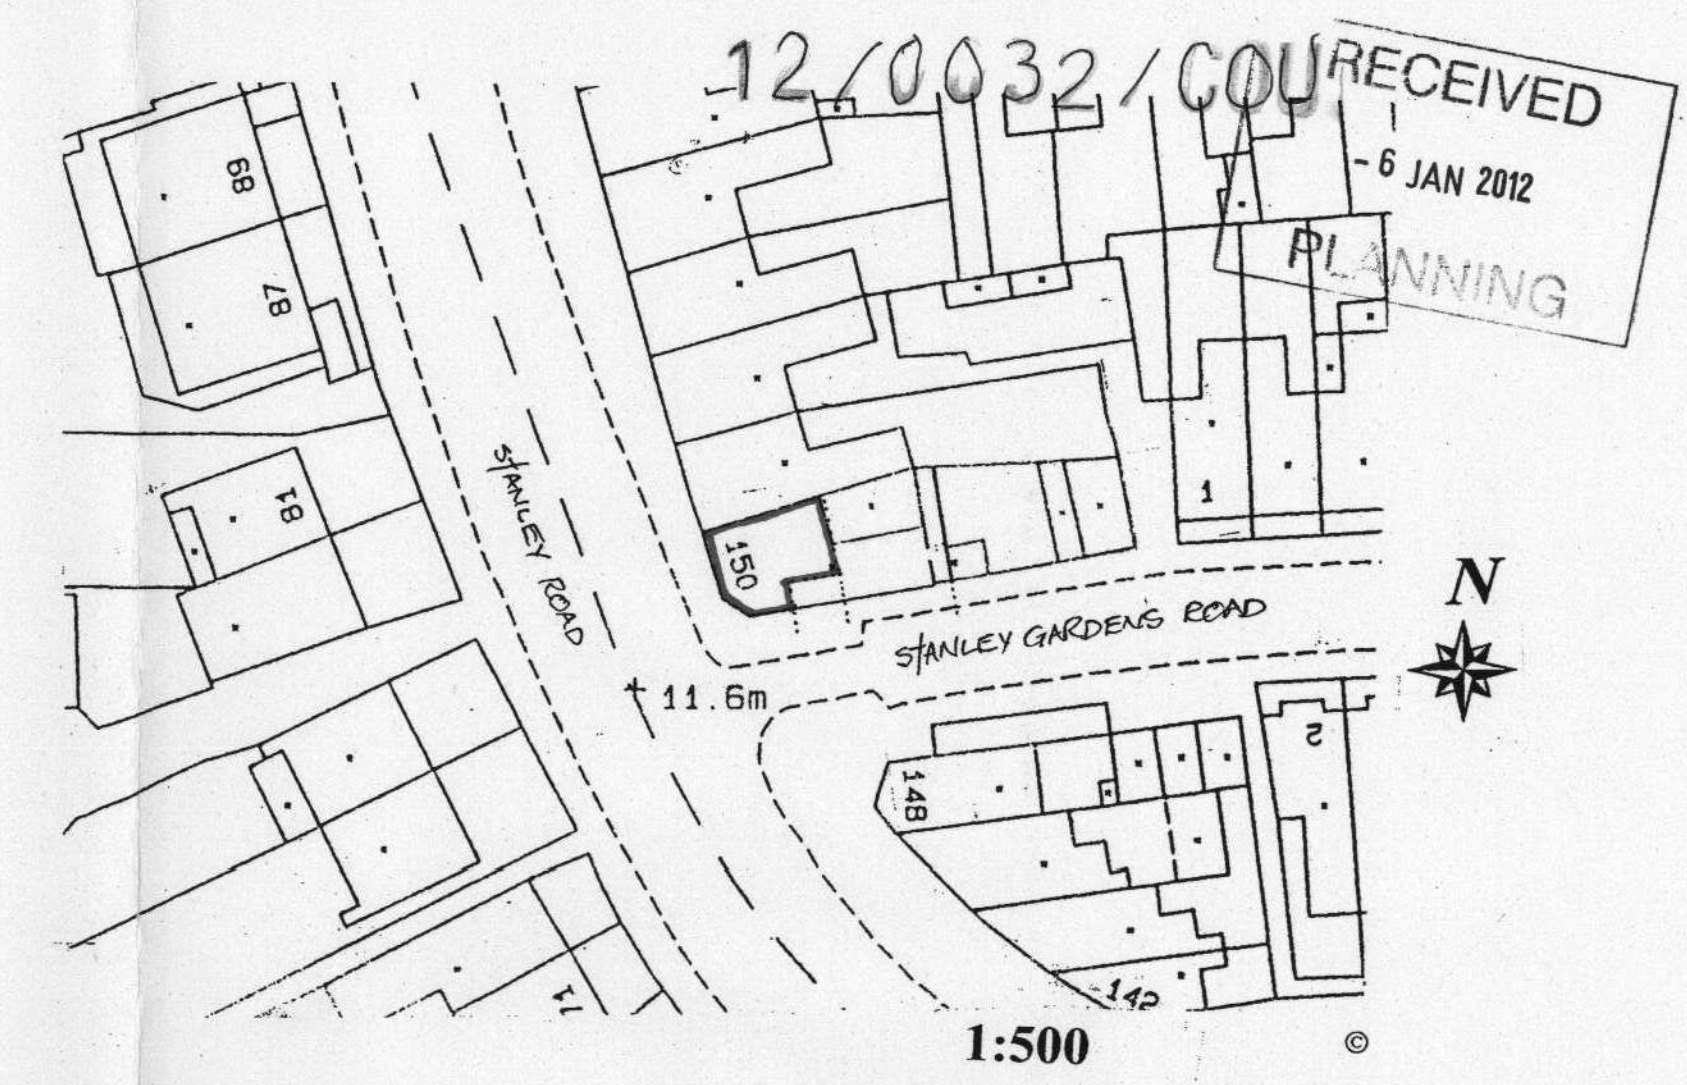

1:500

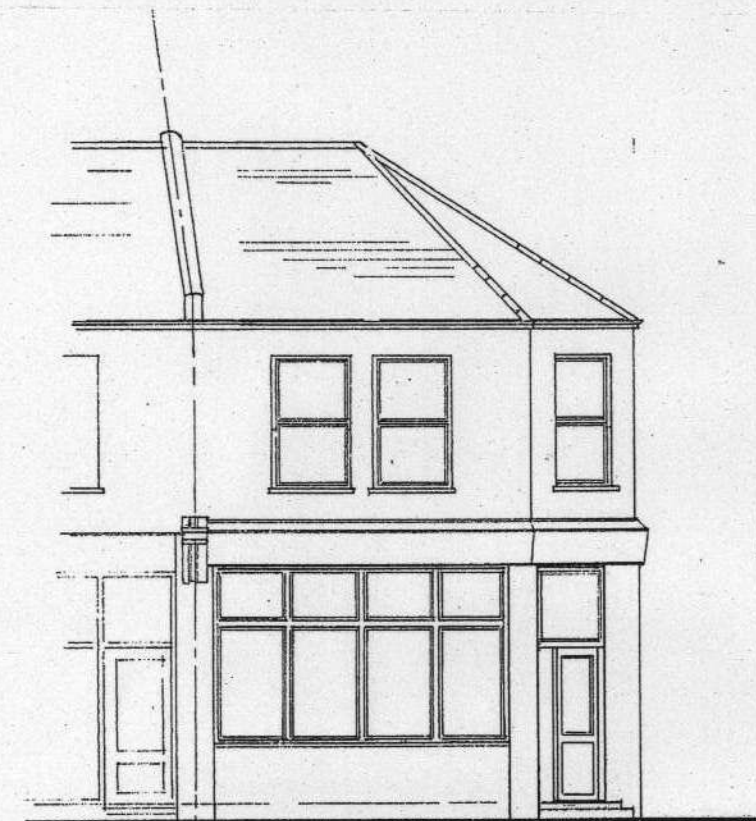


PROPOSED FRONT ELEVATION




PROPOSED SIDE ELEVATION (SOUTH)




© Crown Copyright...copyright licence..Scaffardi AR 100032575

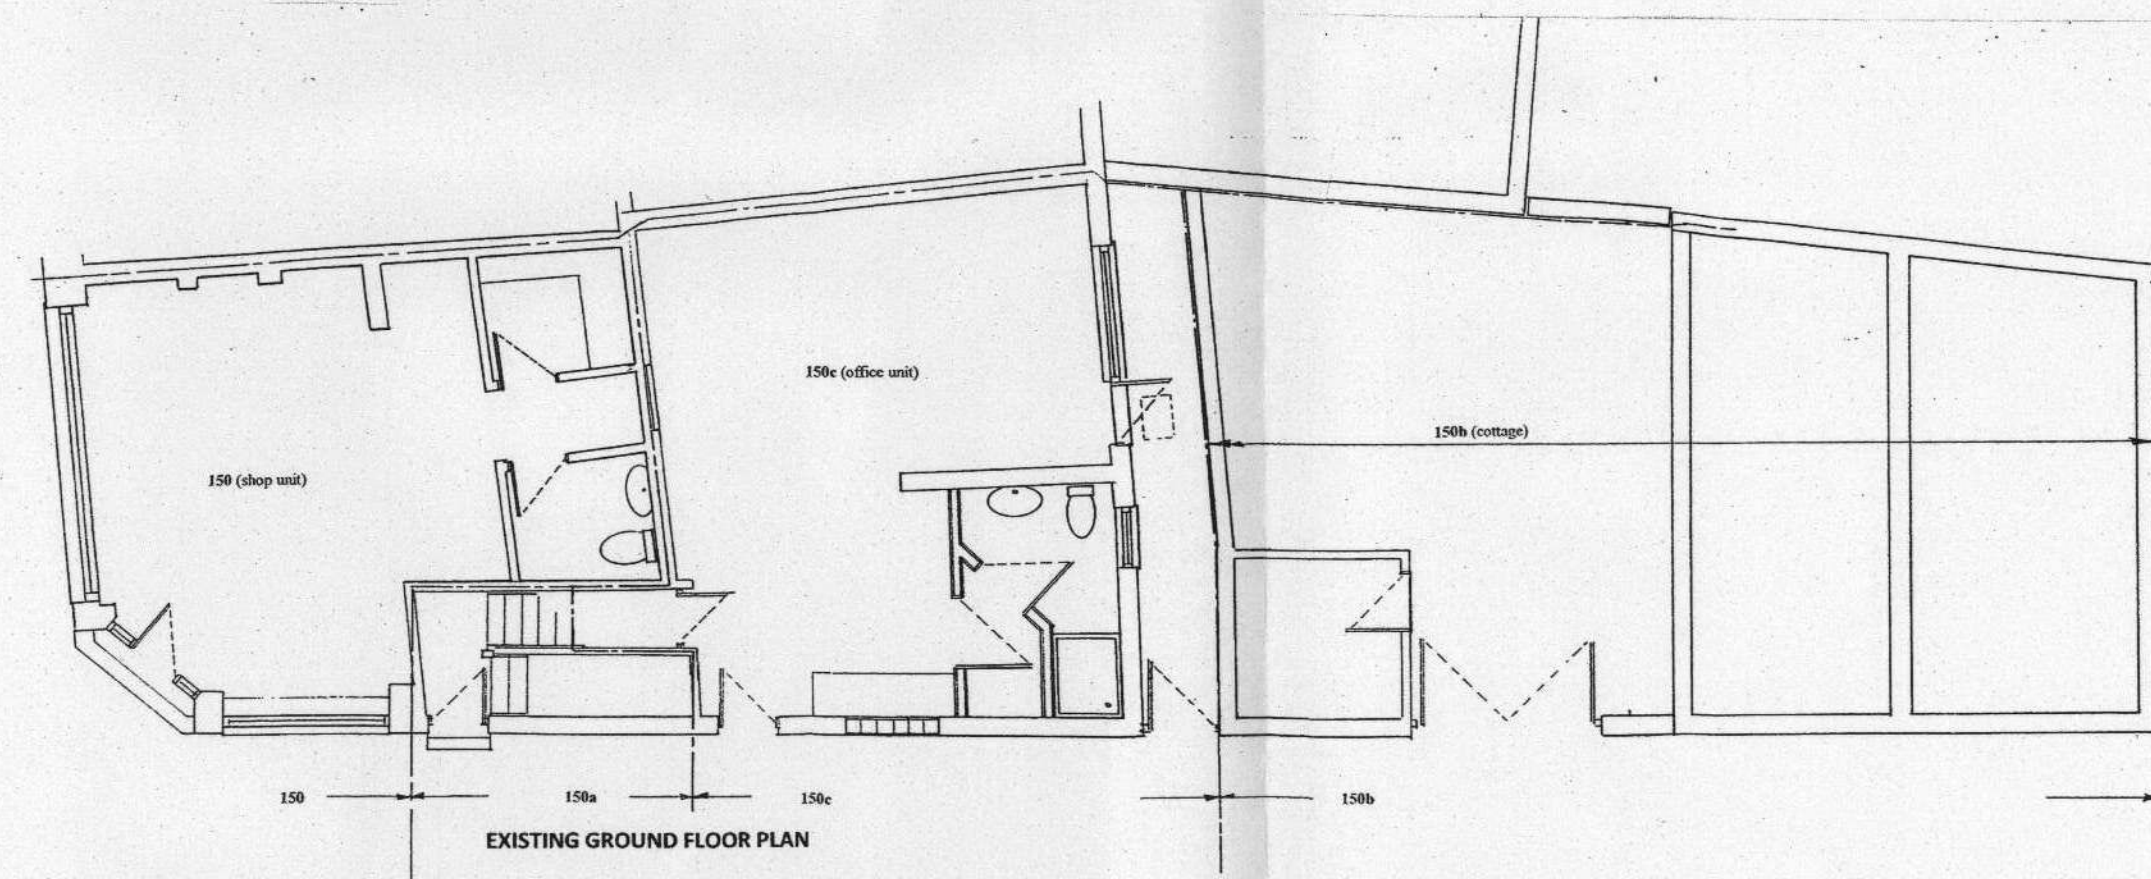

EXISTING GROUND FLOOR PLAN

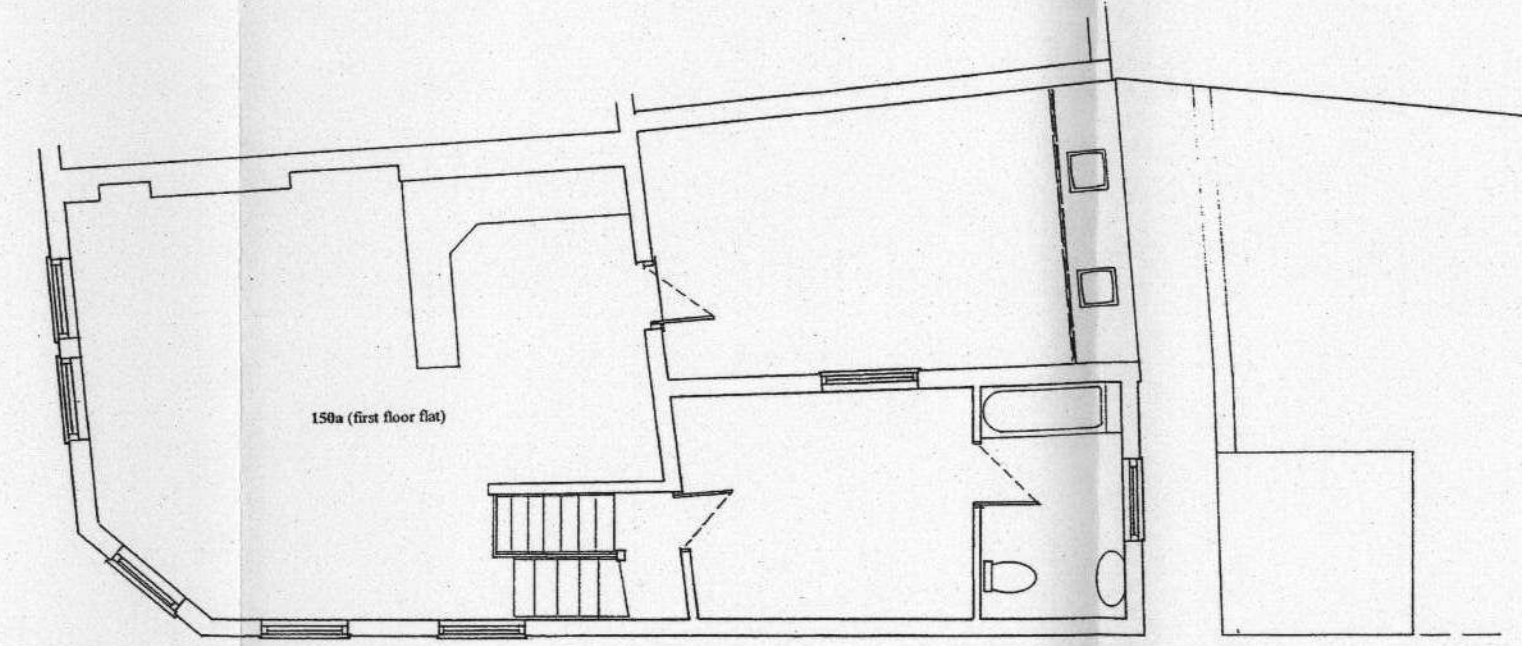

EXISTING FIRST FLOOR PLAN

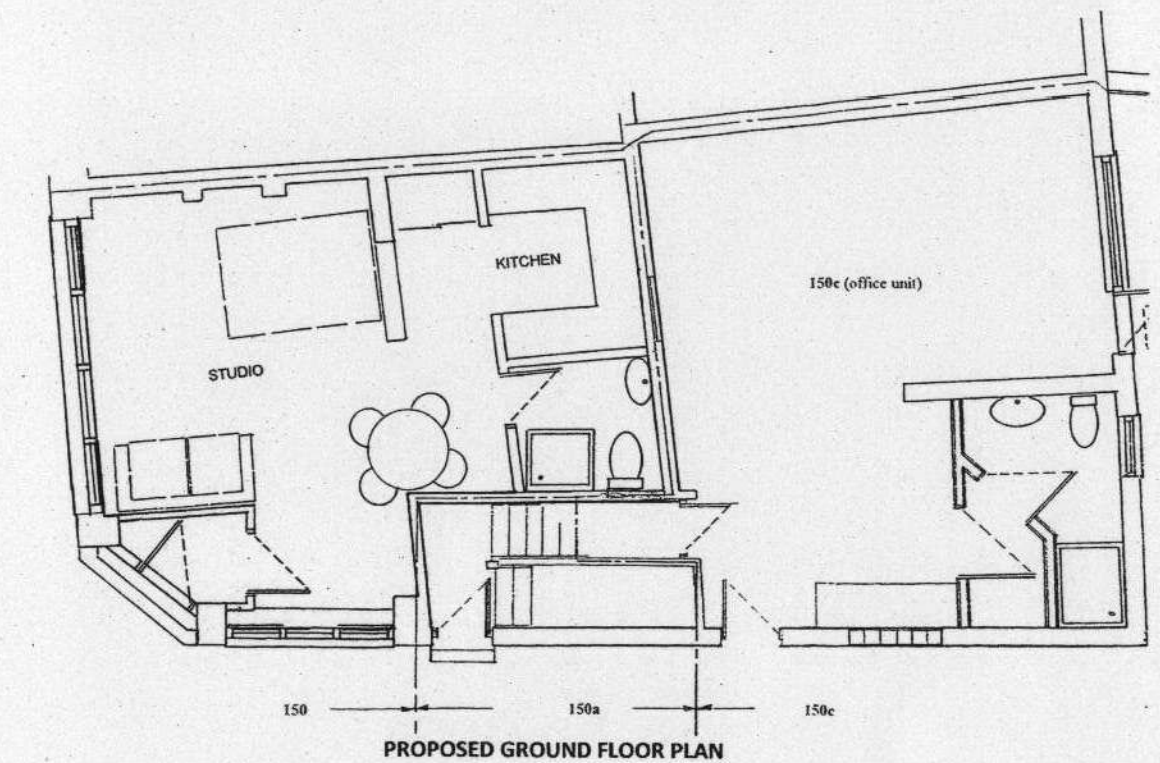

PROPOSED GROUND FLOOR PLAN

D	22.12.11	Conversion shop to bed-sit
C	19.10.09	add spec
B	8.7.2009	indicate conversion to Bed-sit
A		large scale for legal file
DATE	REVISION	
© Copyright		
SCAFFARDI		
12 AVENUE ROAD STAINES TW18 3AW TEL: 01784 441883 Fax: 01784 441886 EMAIL: steve.scaffardi@virgin.net		
ARCHITECTURAL AND STRUCTURAL DESIGN QUANTITY AND STRUCTURAL SURVEYORS LAND AND PROPERTY APPRAISAL PLANNING AND BUILDING REGULATION APPROVAL SITE SURVEY AND PROJECT MANAGEMENT S.F. SCAFFARDI		
PROJECT: CORPROP(property file) 150 STANLEY ROAD TEDDINGTON TW11 8UA CONVERSION SHOP TO BED-SIT TITLE: FLOOR PLANS AND ELEVATIONS		
Date:	12.1.2007	Scale: 1:100
Drn	SFS	Appr
Drg No. 1263-rev D		