



**© copyright**  
 This drawing, design & all information contained herein remains the sole property of BGV DESIGN STUDIO and shall not be reproduced, stored in a retrieval system or transmitted in any form or by any means, electronic, mechanical, photocopying, recording, or by any information storage and retrieval system, without the prior written permission of BGV DESIGN STUDIO. All specified items are to be installed in accordance with the manufacturer's recommendations & instructions.

**COVERS:**  
 INTERNAL - 150  
 EXTERNAL - 32

**GROUND FLOOR AREA:**  
 TOTAL: 370m<sup>2</sup>  
 TRADE SPACE: 241.7m<sup>2</sup>  
 KITCHEN / BAR AND W.C.s: 128.3m<sup>2</sup>

**TOTAL SITE DEMISE :**  
 TOTAL: 1347m<sup>2</sup>

**DENOTES DEMOLITION**

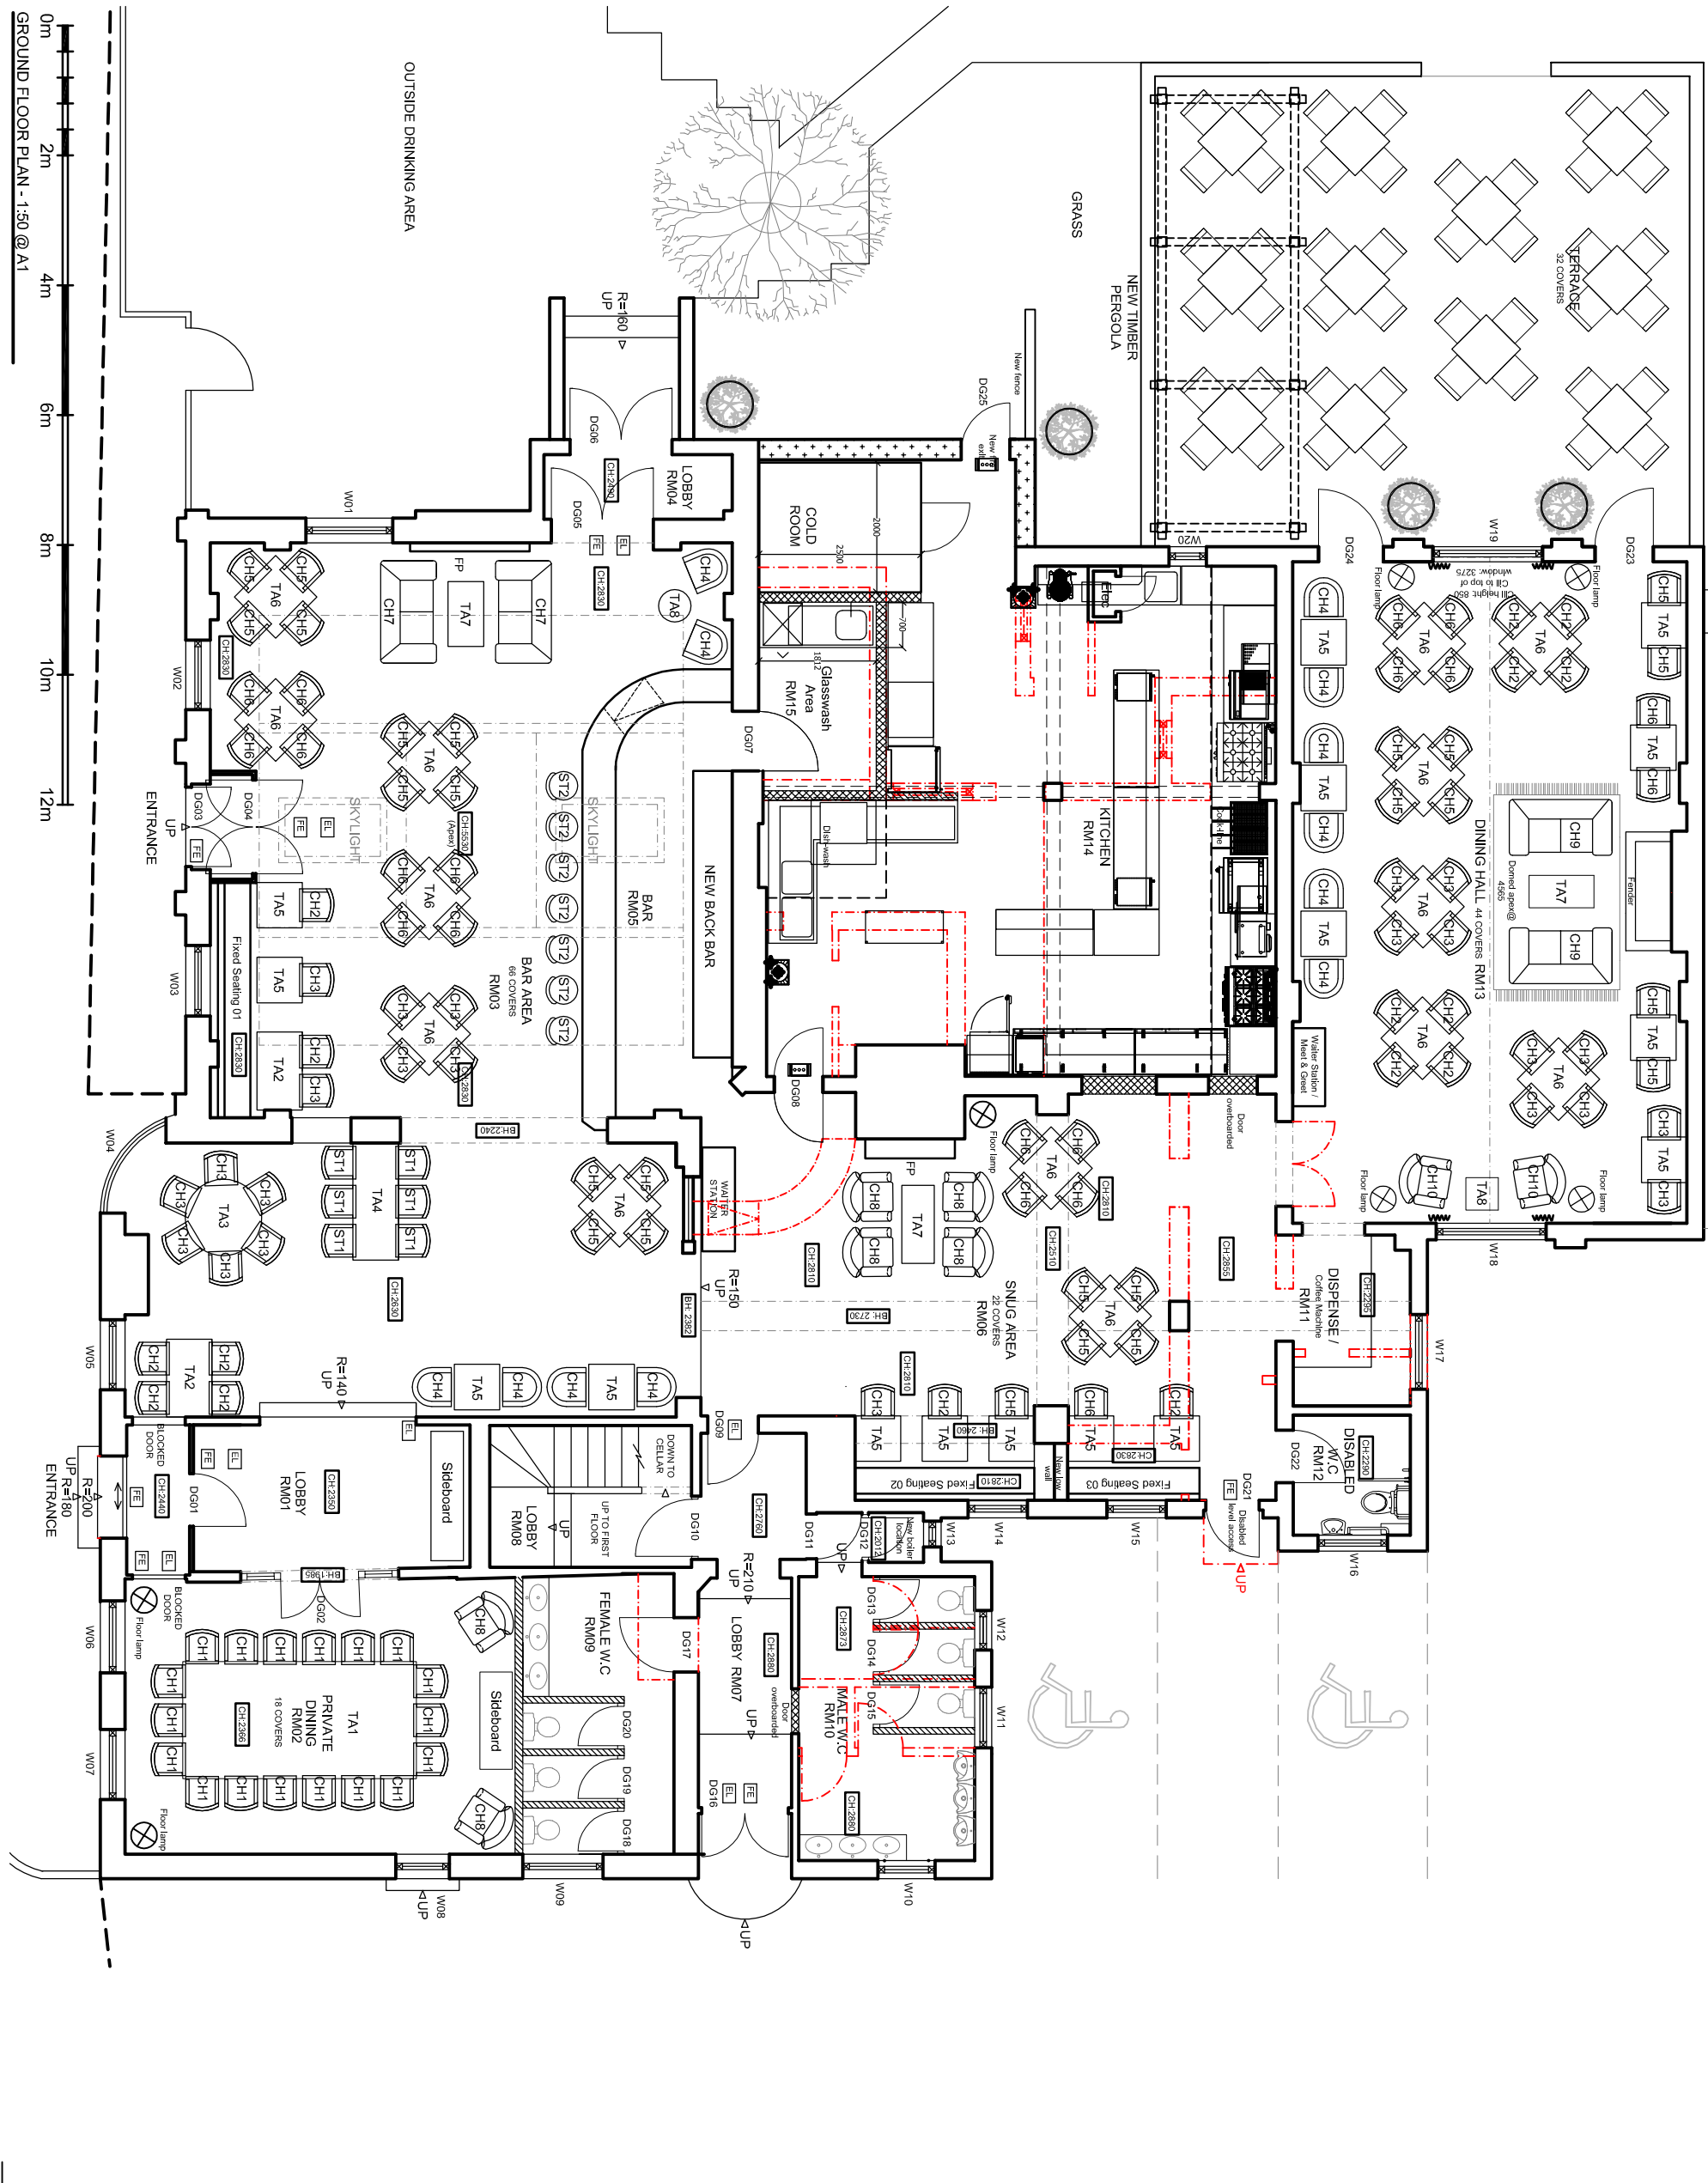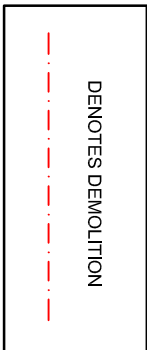

rev	date	note	int.
-	13.04.2012	Issued For Planning	BW

Stage: **PLANNING**

Client: **RB&AH LTD**

Project: **THE CROWN,  
 174 RICHMOND ROAD,  
 TWICKENHAM,  
 MIDDLESEX,  
 TW1 2NH**

Title: **PROPOSED GROUND FLOOR PLAN**

Scale: 1:50 @A1	Dwg size: A1
Drawn: SMH	Date: MARCH12
Drawing No. P1169-08	Revision:

South Yorkshire  
 Palmer Street  
 Hyde Park  
 Doncaster  
 DN4 5DD

Studio:  
 01302 321 624  
 Fax: 01302 321 326  
 www.bgvdesignstudio.com

London  
 First Floor  
 107 Cheapside  
 London  
 EC2V 6DN

Studio: 020 7811 4847