


© copyright
This drawing, design & all information contained herein remains the sole property of BGV DESIGN STUDIO and is not to be reproduced, stored in a retrieval system or transmitted in any form or by any means, electronic, mechanical, photocopying, recording, or by any information storage and retrieval system, without the prior written permission of BGV DESIGN STUDIO.

NOTES:
- This drawing, design & all information contained herein remains the sole property of BGV DESIGN STUDIO and is not to be reproduced, stored in a retrieval system or transmitted in any form or by any means, electronic, mechanical, photocopying, recording, or by any information storage and retrieval system, without the prior written permission of BGV DESIGN STUDIO.
- All dimensions must be checked on site. The contractor must verify all site dimensions, drawings, details & specifications. Any discrepancies must be reported to BGV DESIGN STUDIO prior to any commencement of work.
- All specified items are to be installed in accordance with the manufacturers' recommendations & instructions.

TOTAL SITE DEMISE :
TOTAL : 1347m²

CAR PARKING PROVISION:
14 SPACES
2 DISABLED SPACES

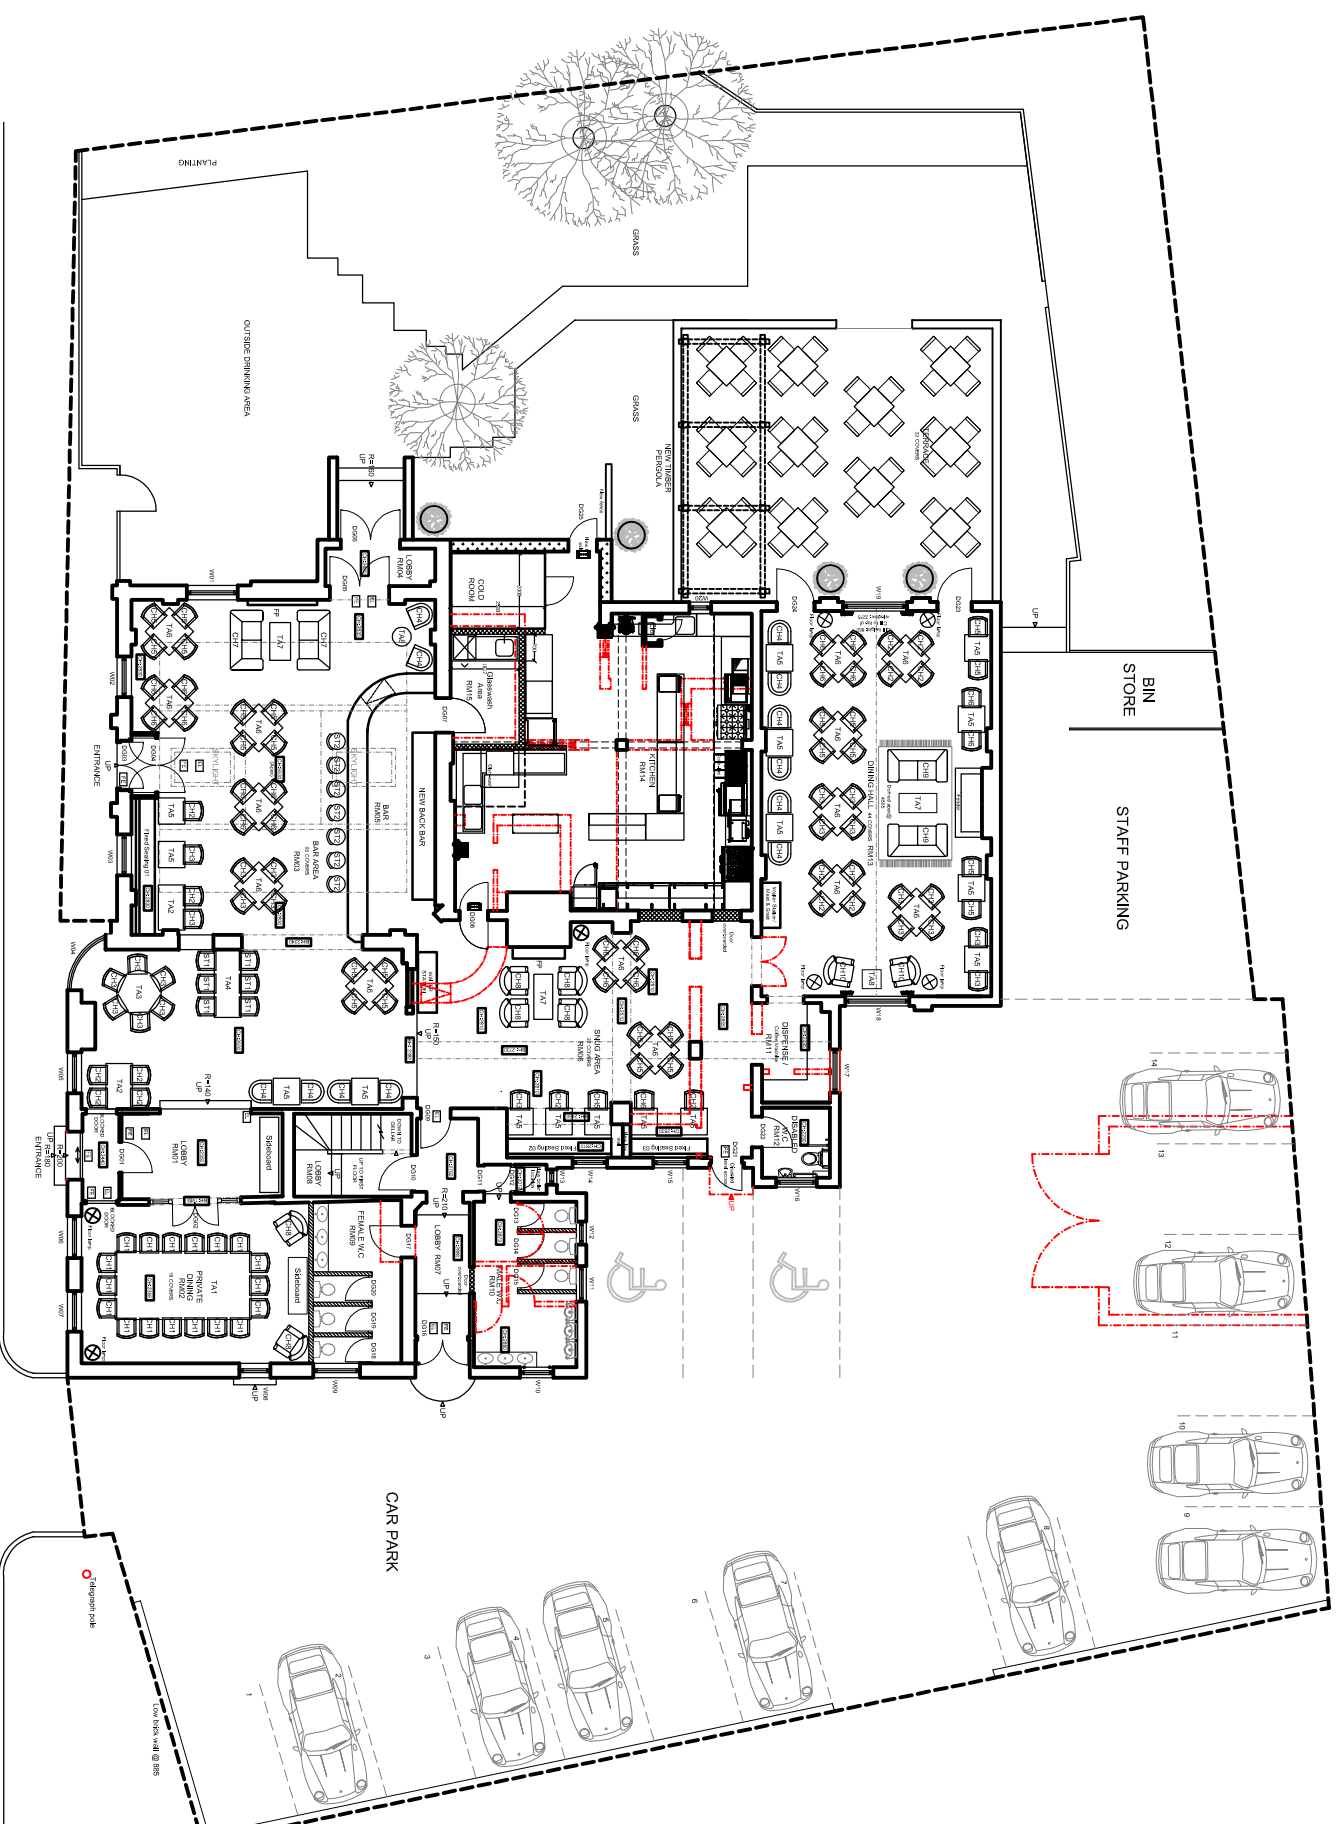

SITE PLAN - 1:100 @ A1

rev	date	note	Int.
-----	------	------	------

-	13.04.2012	Issued For Planning	BW
---	------------	---------------------	----

Stage: PLANNING

Client: RB&AH LTD

Project: THE CROWN,
174 RICHMOND ROAD,
TWICKENHAM,
MIDDLESEX,
TW1 2NH

Title: PROPOSED SITE PLAN

Scale: 1:100 @A1

Drawn: SMH

Drawing No.: P1169-11

Date: MARCH12

Revisions:

South Yorkshire
Palmer Street
Hyde Park
Doncaster
DN4 5DD

London
First Floor
107 Chesapeake
London
EC2V 8DN

Studio: 01302 341 624
Fac: 01302 321 343
www: www.bgvdesignstudio.com

London
First Floor
107 Chesapeake
London
EC2V 8DN

Studio: 020 7811 4842

Standard: 020 7811 4842

Standard: 020 7811 4842

