


**BIN STORE DETAILS**

GENERAL NOTE:  
Exterior grade treated & painted timber fencing & gates at 2m high with metal steel post footing - provided as indicated on the drawings. Fix galvanised ironmongery i.e. hinges, bolts and latches as specified.

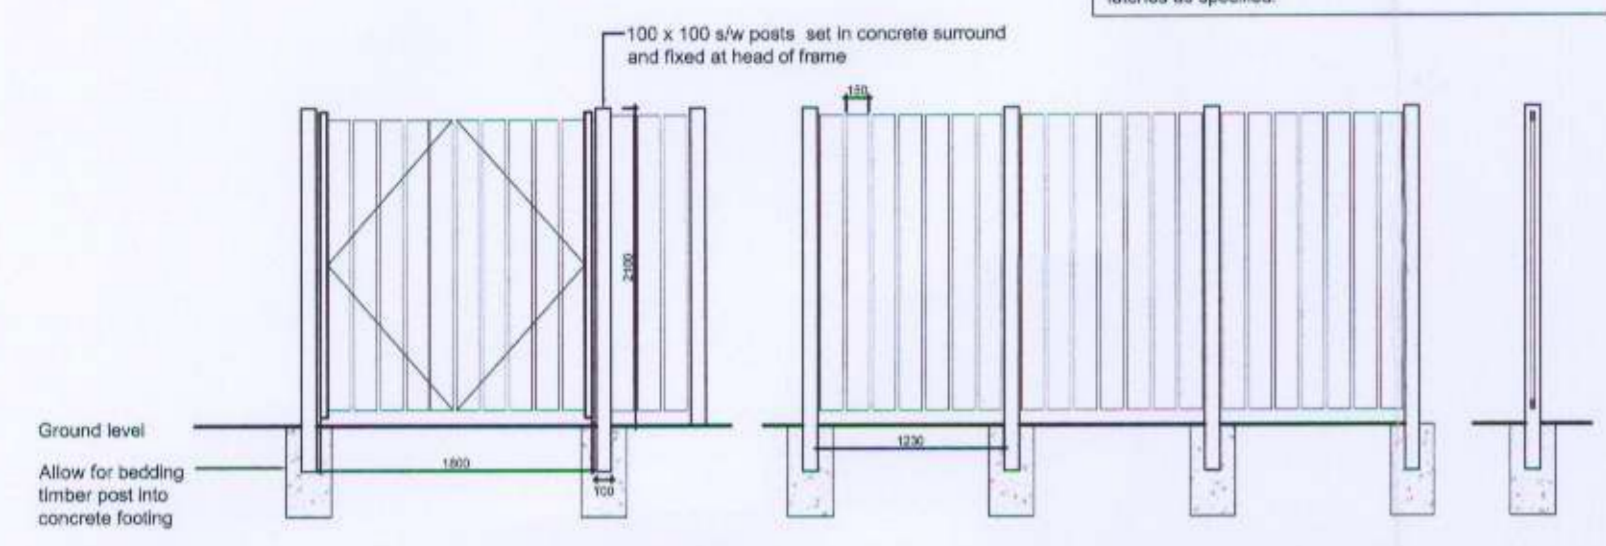


FRONT ELEVATION (A)  
SCALE 1:50 @ A1

SIDE ELEVATION (B)  
SCALE 1:50 @ A1

SECTION  
SCALE 1:50 @ A1


**GARAGE DETAILS**

GENERAL NOTE:  
Existing exterior garage to be demolished to allow for 3no. new car parking spaces - foundations to be excavated & levelled & prepared for new car park, hard stand to match exg.

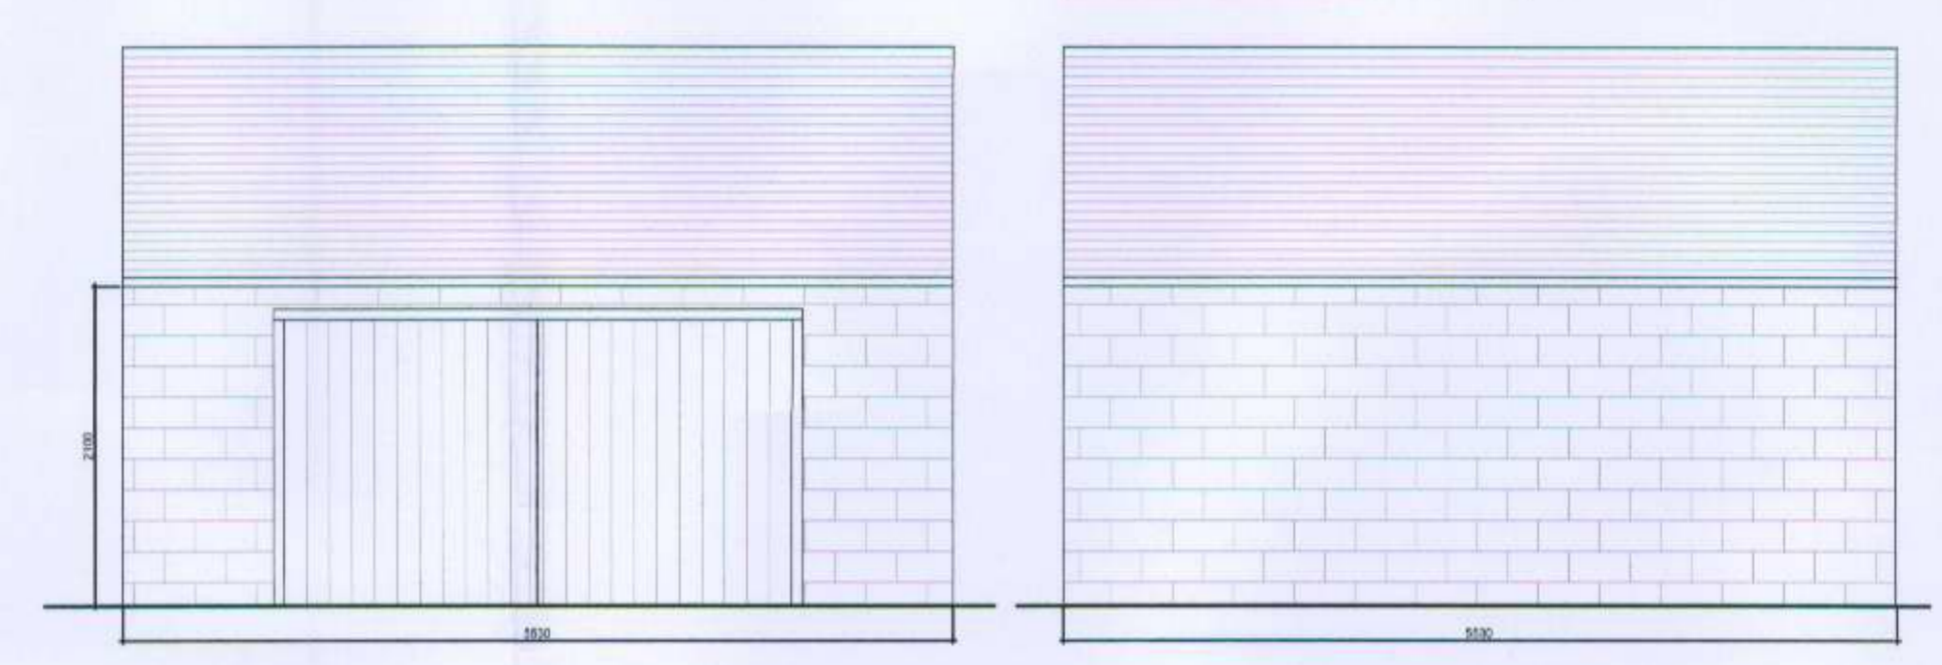


FRONT ELEVATION (C)  
SCALE 1:25 @ A1

SIDE ELEVATION (D)  
SCALE 1:25 @ A1

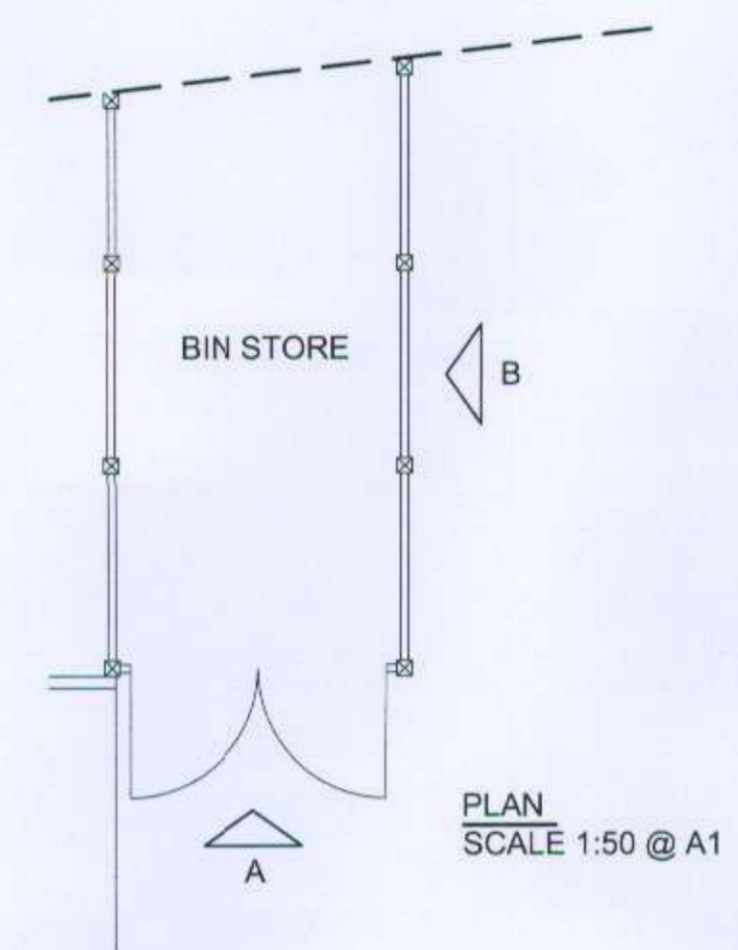


PLAN  
SCALE 1:50 @ A1

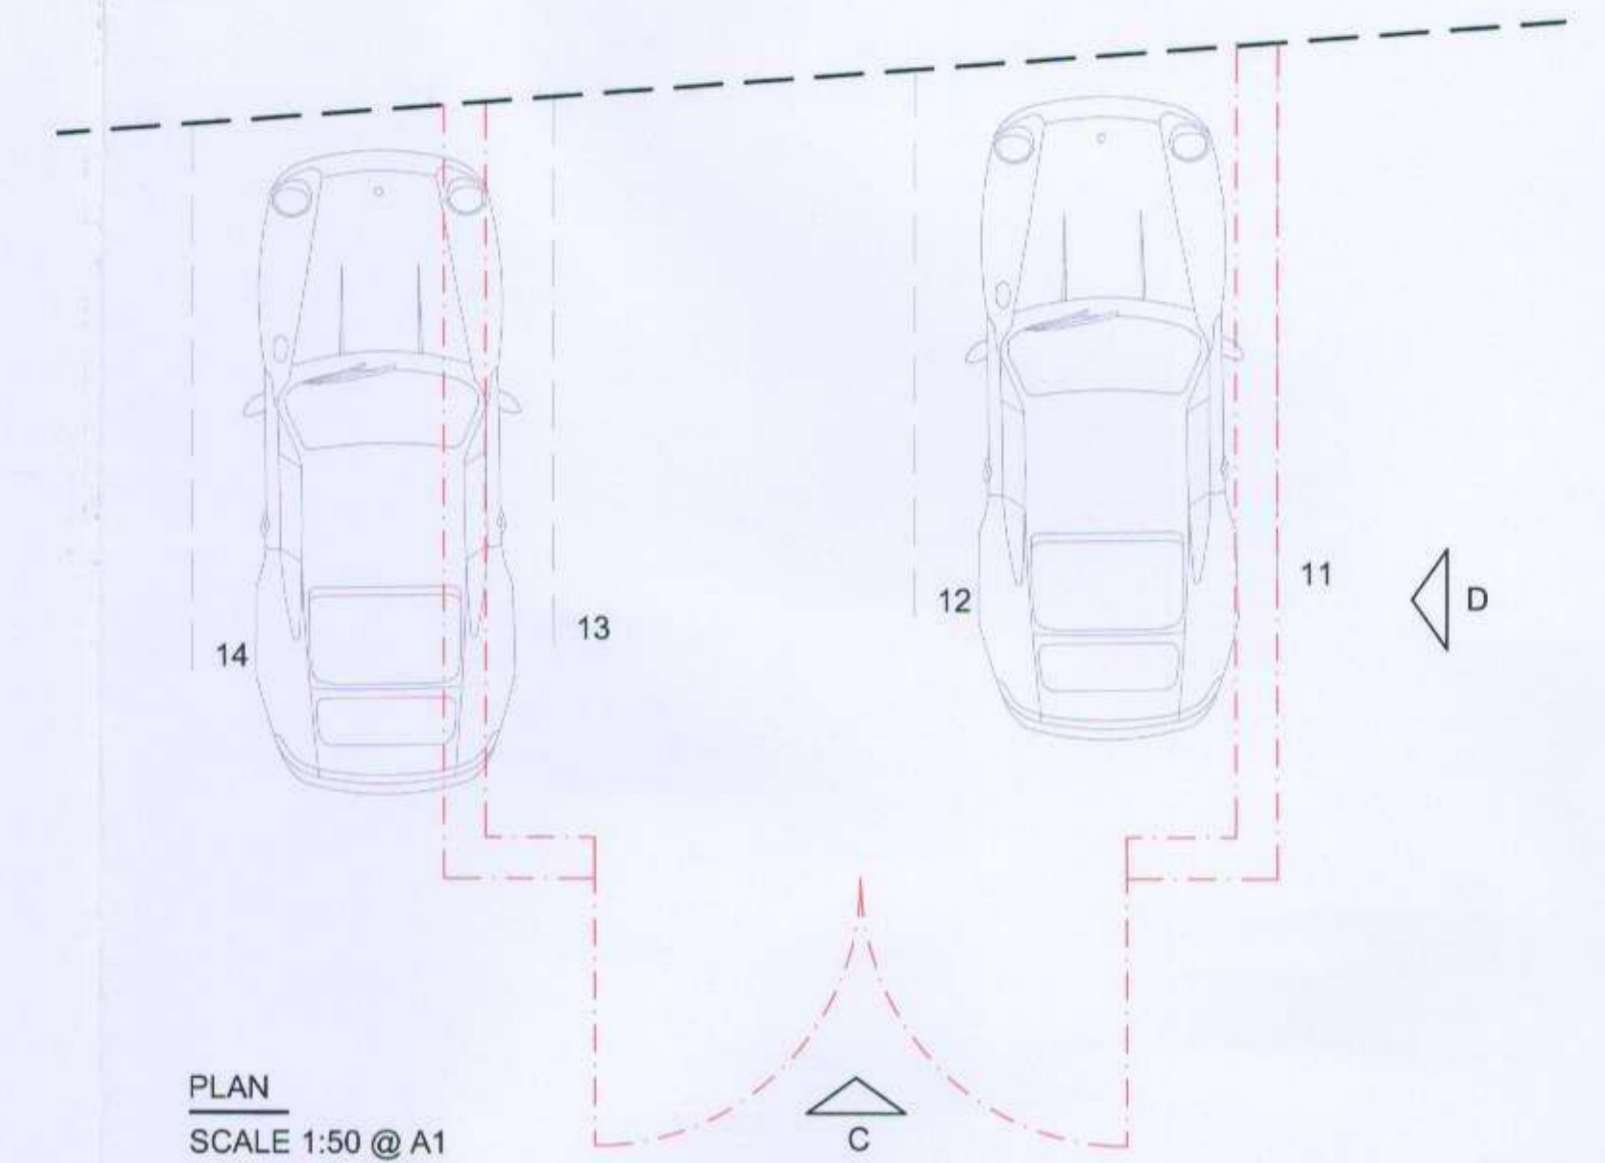


PLAN  
SCALE 1:50 @ A1

**PERGOLA DETAILS**

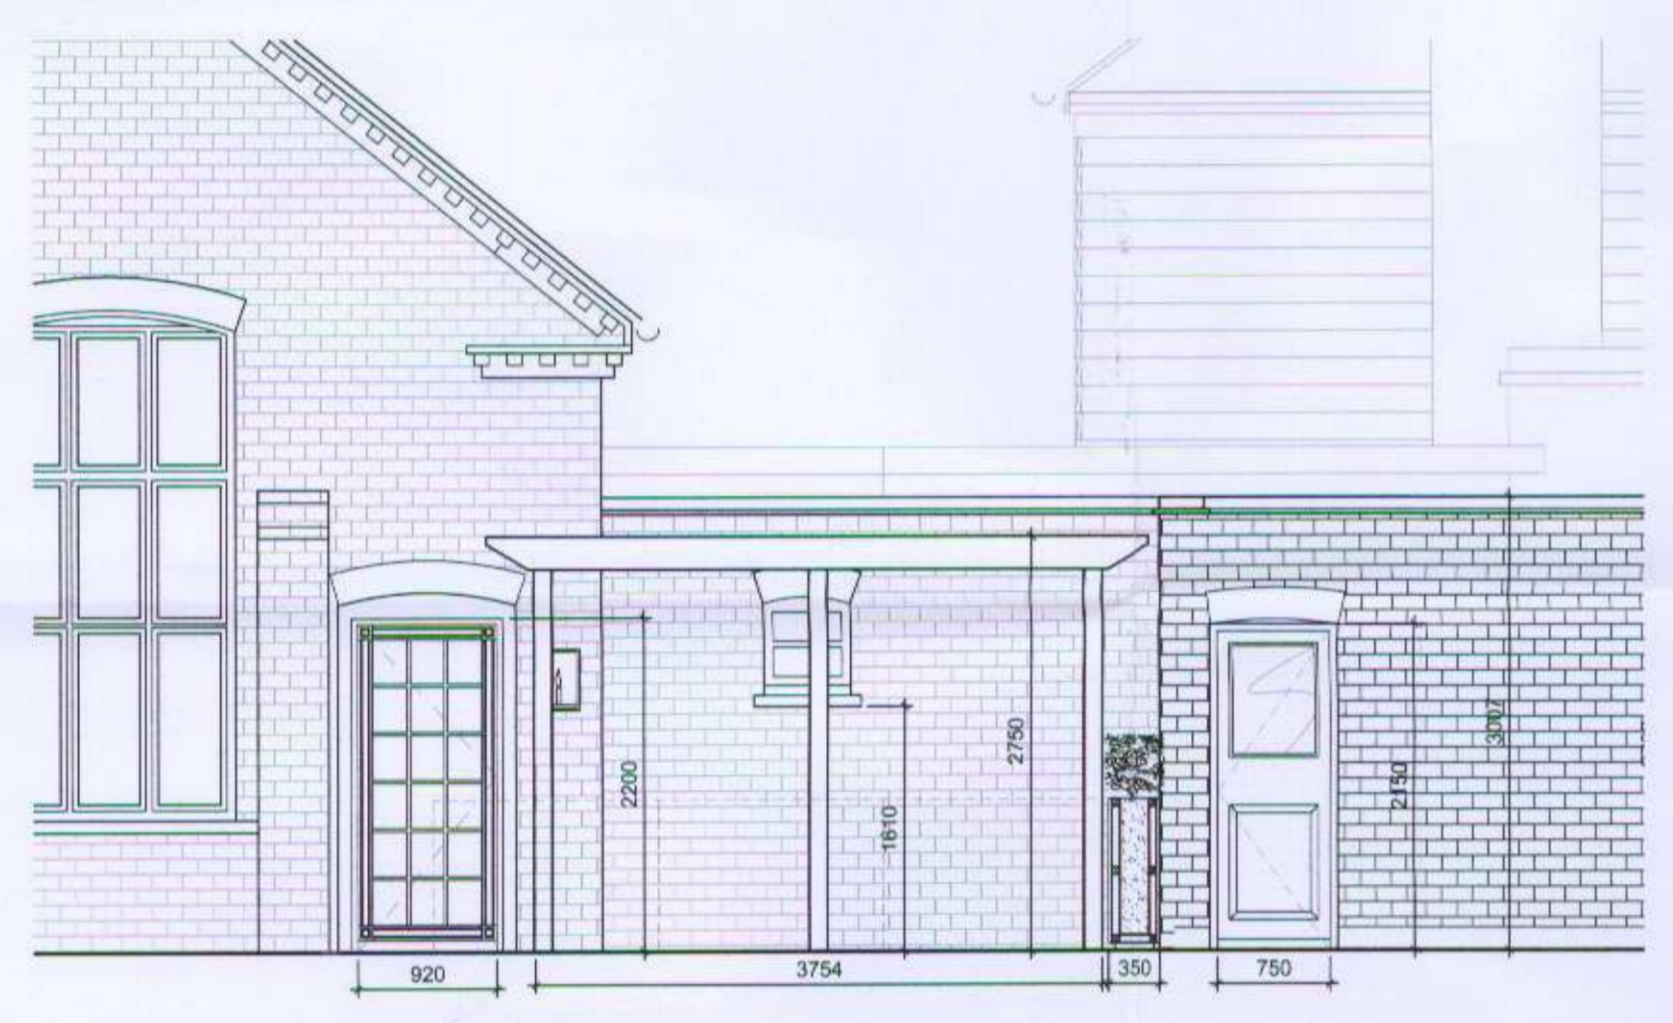


SECTION THROUGH PERGOLA (E)  
SCALE 1:50 @ A1

GENERAL NOTE:  
Exterior grade treated & stained hardwood pergola frame at 2.7m high with metal steel post footings with surrounding treated & stained hardwood framed & clad planter at 1m high - provided as indicated on the drawings. Fix galvanised ironmongery i.e. hinges, bolts and latches as specified.

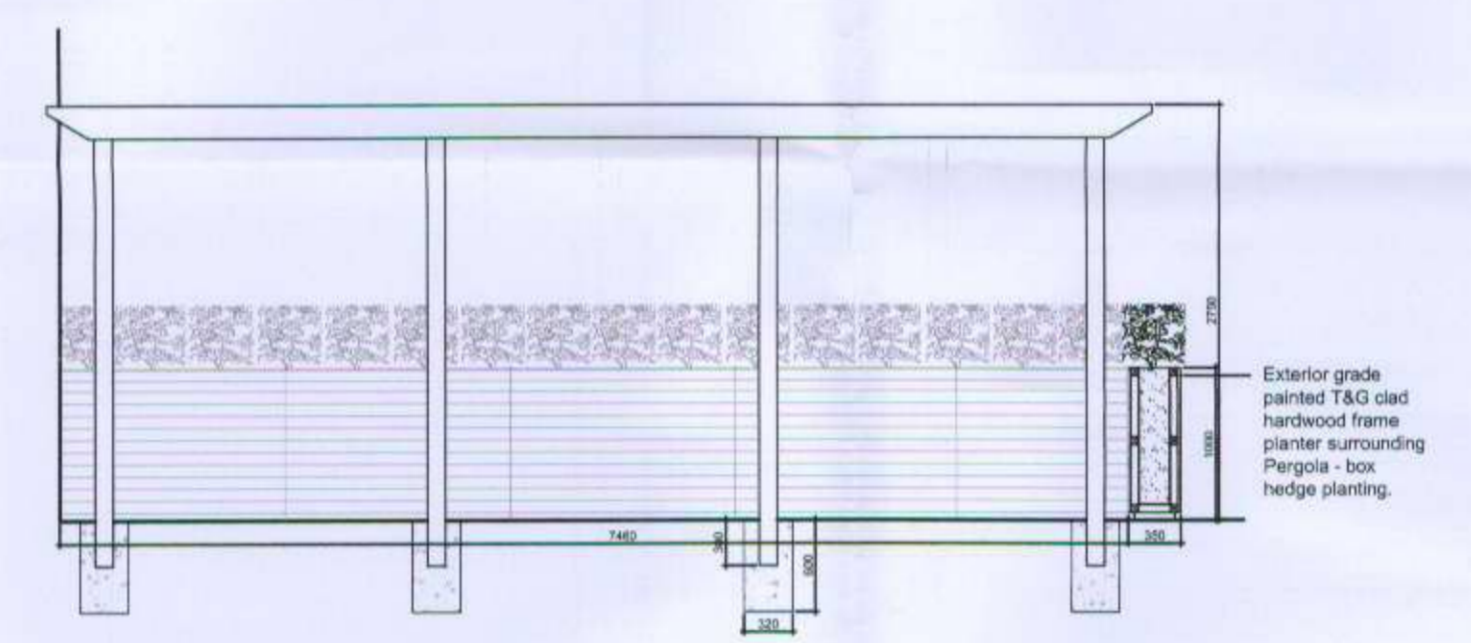

SECTION THROUGH PERGOLA (E)  
SCALE 1:50 @ A1

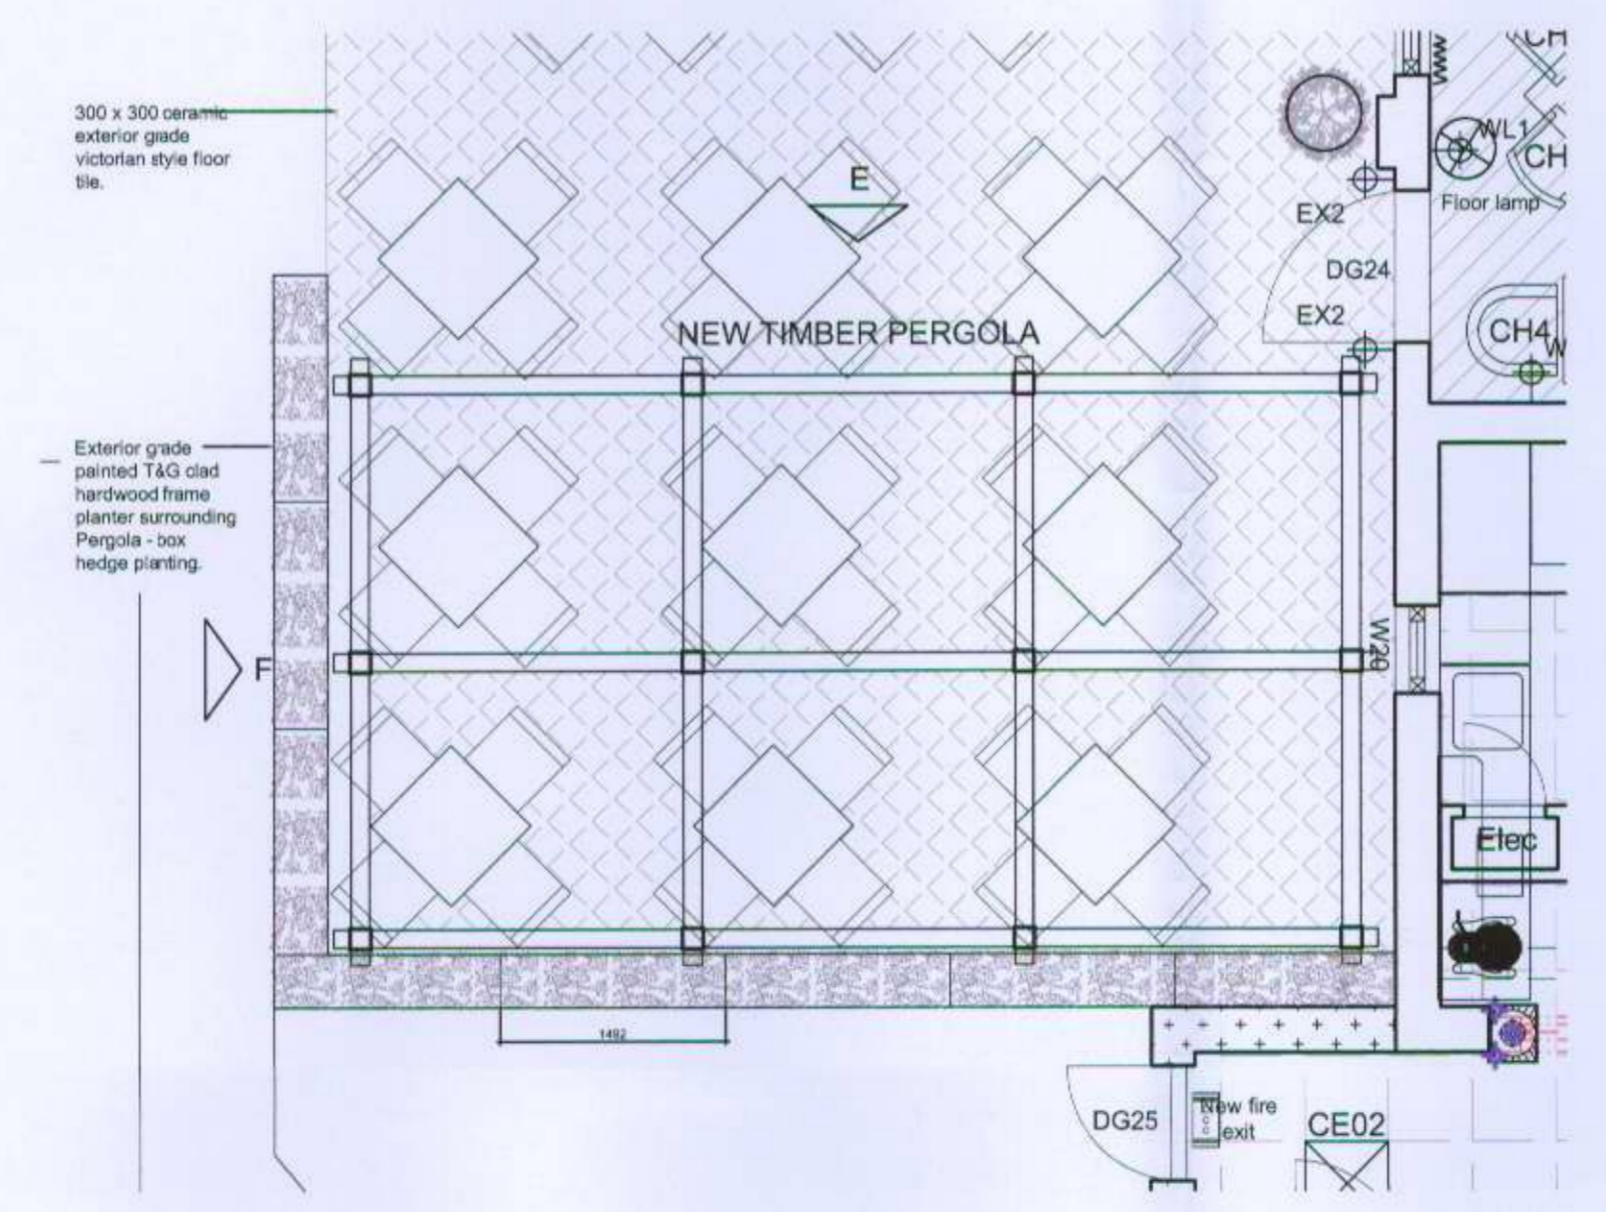

PLAN  
SCALE 1:50 @ A1

12 1153 / RUL  
rev date note int.

- 23.04.12 Issued for planning	
Stage:	PLANNING
Client:	RB&AH LTD
Project:	THE CROWN, 174 RICHMOND ROAD, TWICKENHAM, MIDDLESEX, TW1 2NH
Title:	PROPOSED BIN ENCLOSURE, EXG GARAGE & PROPOSED PERGOLA DETAILS
Scale	1:50 @ A1
Dwg size:	A1
Drawn:	SWH
Date:	MARCH12
Drawing No.	P1169-17
Revision:	
South Yorkshire Palmer Street Hyde Park Doncaster DN4 5DD Studio: 01302 361 024 Fax: 01302 321 343 www.bgwdesignstudio.com	
London First Floor 107 Cheapside London EC2V 6DN Studio: 020 7611 4947	

© copyright  
This drawing, design & all information contained herein remains the sole copyright of BGW DESIGN STUDIO & reproduction in any form is strictly forbidden unless permission is obtained in writing.

NOTES:  
- Do not scale from this drawing, all dimensions must be checked on site. The contractor must verify all site dimensions, drawings, details & specifications. Any discrepancies must be reported to BGW DESIGN STUDIO prior to any commencement of work.  
- Figured dimensions to take preference over those scaled.  
- All specified items are to be installed in accordance with the manufacturers recommendations & instructions.