


Notes:
 Do not scale dimensions from this drawing
 Dimensions marked with an asterisk * are open site dimensions to be confirmed on site.
 All given dimensions are to be checked on site when setting out and any discrepancy reported immediately.

003-05 Hazard Notes

Please be aware of the following Hazards have been identified in relation to the works shown on this drawing

ID	Hazard	Action
1	Cladding installation	Reduce large elements for work at height
2	Glazing	Provide safe working platform for working at height
3	Roof works	provide barriers for working close to edge
4	Access to roof	provide safe access to roof
5	Roof finish vulnerable to damage during works	protect roof finish at all times
6	Low level roofs vulnerable	Specified as asphalt to avoid cigarette burns

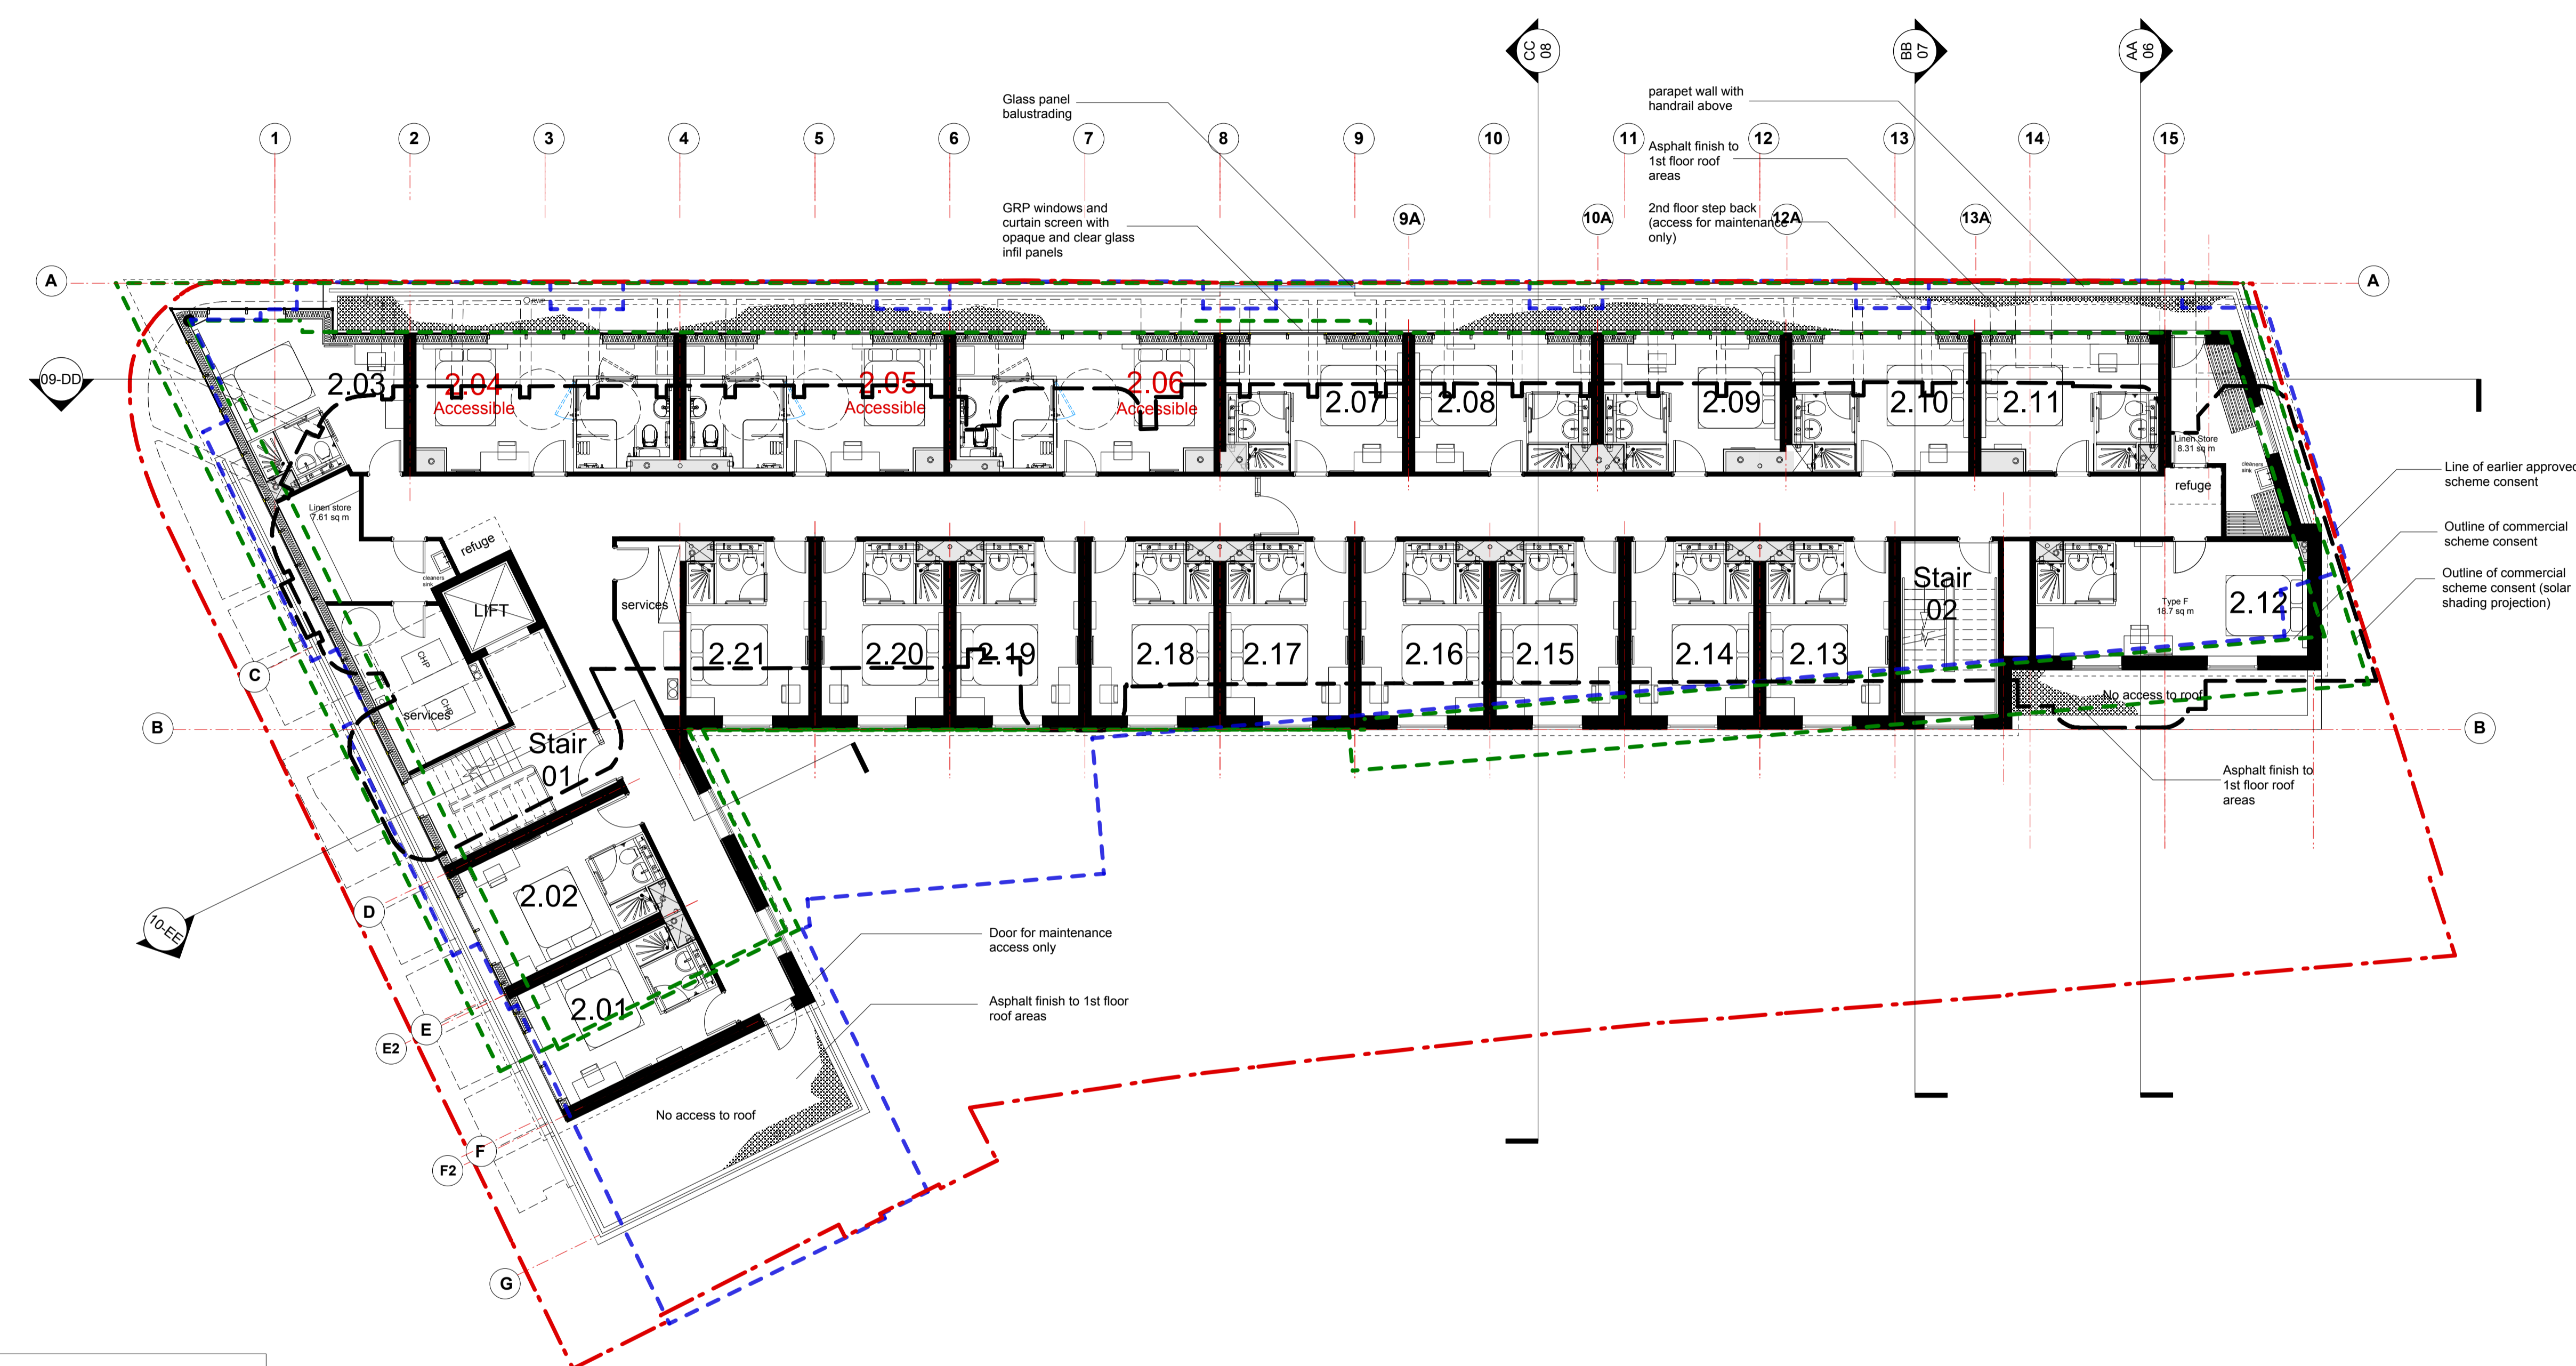

Key to boundaries

- Site Boundary
- Outline of existing building to be demolished
- Outline of earlier commercial consent. Planning ref AM/JLH0132
- Outline of commercial consent Planning ref 09/1400/FUL

B	4/5/12	Room 2.03 curtain wall revised	ods	spc
A	16/4/12	Revised in line with TL comments	ods	spc
Rev	Date	Notes	By	Chkd

Project:
 9-19 Paradise Road, Richmond

Client:
 Henry Boot Ltd

Drawing title:
 Proposed New Hotel
 Second Floor Plan

Ref: -p03 Sheet:

Date: 19.03.2012 Scale: 1:100 @ A1

Drawn by: ods Checked by: pbp

Drawing no.: 0779-02-104 Revision: B

Second Floor Plan