


Notes:  
 Do not scale dimensions from this drawing  
 Dimensions marked with an asterisk thus \* are open site dimensions to be confirmed on site.  
 All given dimensions are to be checked on site when setting out and any discrepancy reported immediately.

**003-05 Hazard Notes**

Please be aware of the following Hazards have been identified in relation to the works shown on this drawing

ID	Hazard	Action
1	Cladding installation	Reduce large elements for work at height
2	Glazing	Provide safe working platform for working at height
3	Roof works	provide barriers for working close to edge
4	Access to roof	provide safe access to roof
5	Roof finish vulnerable to damage during works	protect roof finish at all times
6	Low level roofs vulnerable	Specified as asphalt to avoid cigarette burns

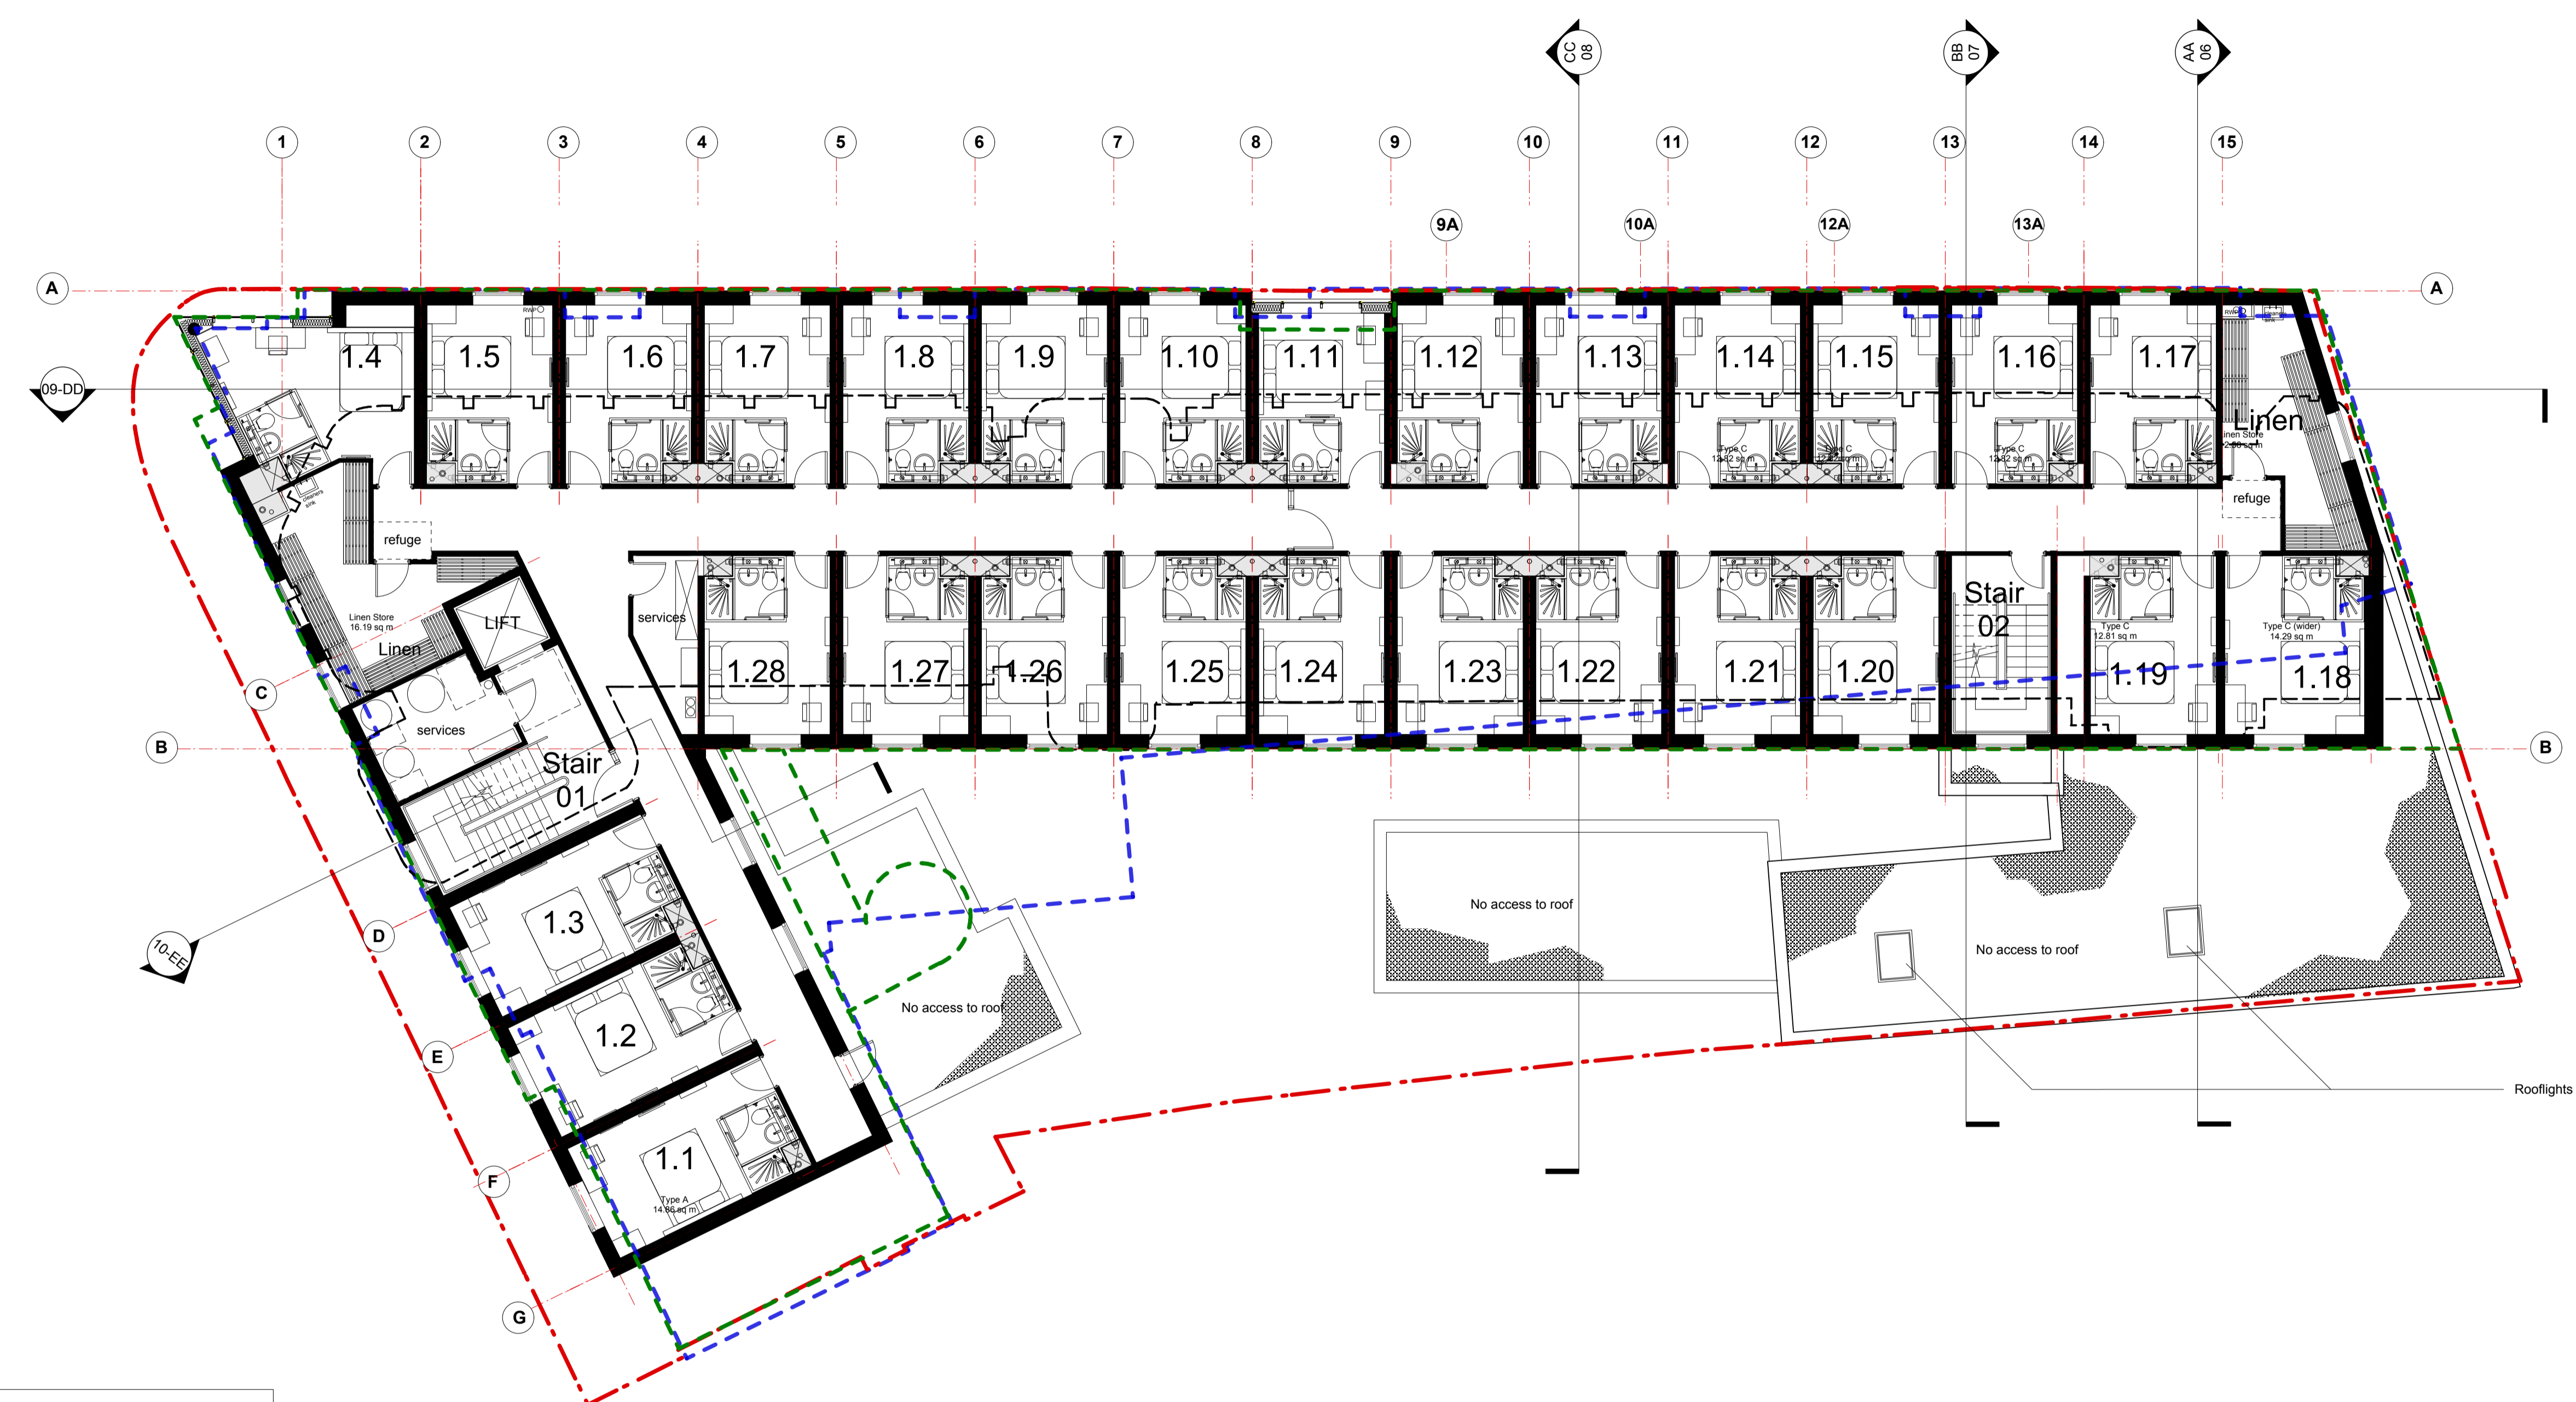

**Key to boundaries**

- Site Boundary
- Outline of existing building to be demolished
- Outline of earlier commercial concept. Planning ref AM/JLH0132
- Outline of commercial concept Planning ref 09/1400/FUL

○ First Floor Plan

C	11/6/12	Revised in line Planners comments	ods	pbp
B	4/5/12	Curtain wall to bedroom 1.4 revised	ods	pbp
A	16/4/12	Revised in line with TL comments Section EE reference added	ods	spb

Rev/ Date Notes By Chkd

Project:  
9-19 Paradise Road, Richmond

Client:  
Henry Boot Ltd

Drawing title:  
Proposed New Hotel  
First Floor Plan

Ref: -p03 Sheet:

Date: 19.03.2012 Scale: 1:100 @ A1

Drawn by: ods Checked by: pbp

Drawing no.: 0779-02-103 Revision: C