

Additional information:

 Site Boundary



Project title:
29 Charles Street, Barnes,
London SW13




London
Cheltenham
Kettering
Newark
Birmingham
www.cgms.co.uk
Planning & Development
Archaeology & Historic Buildings

Not to Scale:
Illustrative Only

Date printed: 13.10.11	Drawn by: LW Checked by: MS
---------------------------	--------------------------------

Figure 9: 1952 Ordnance Survey

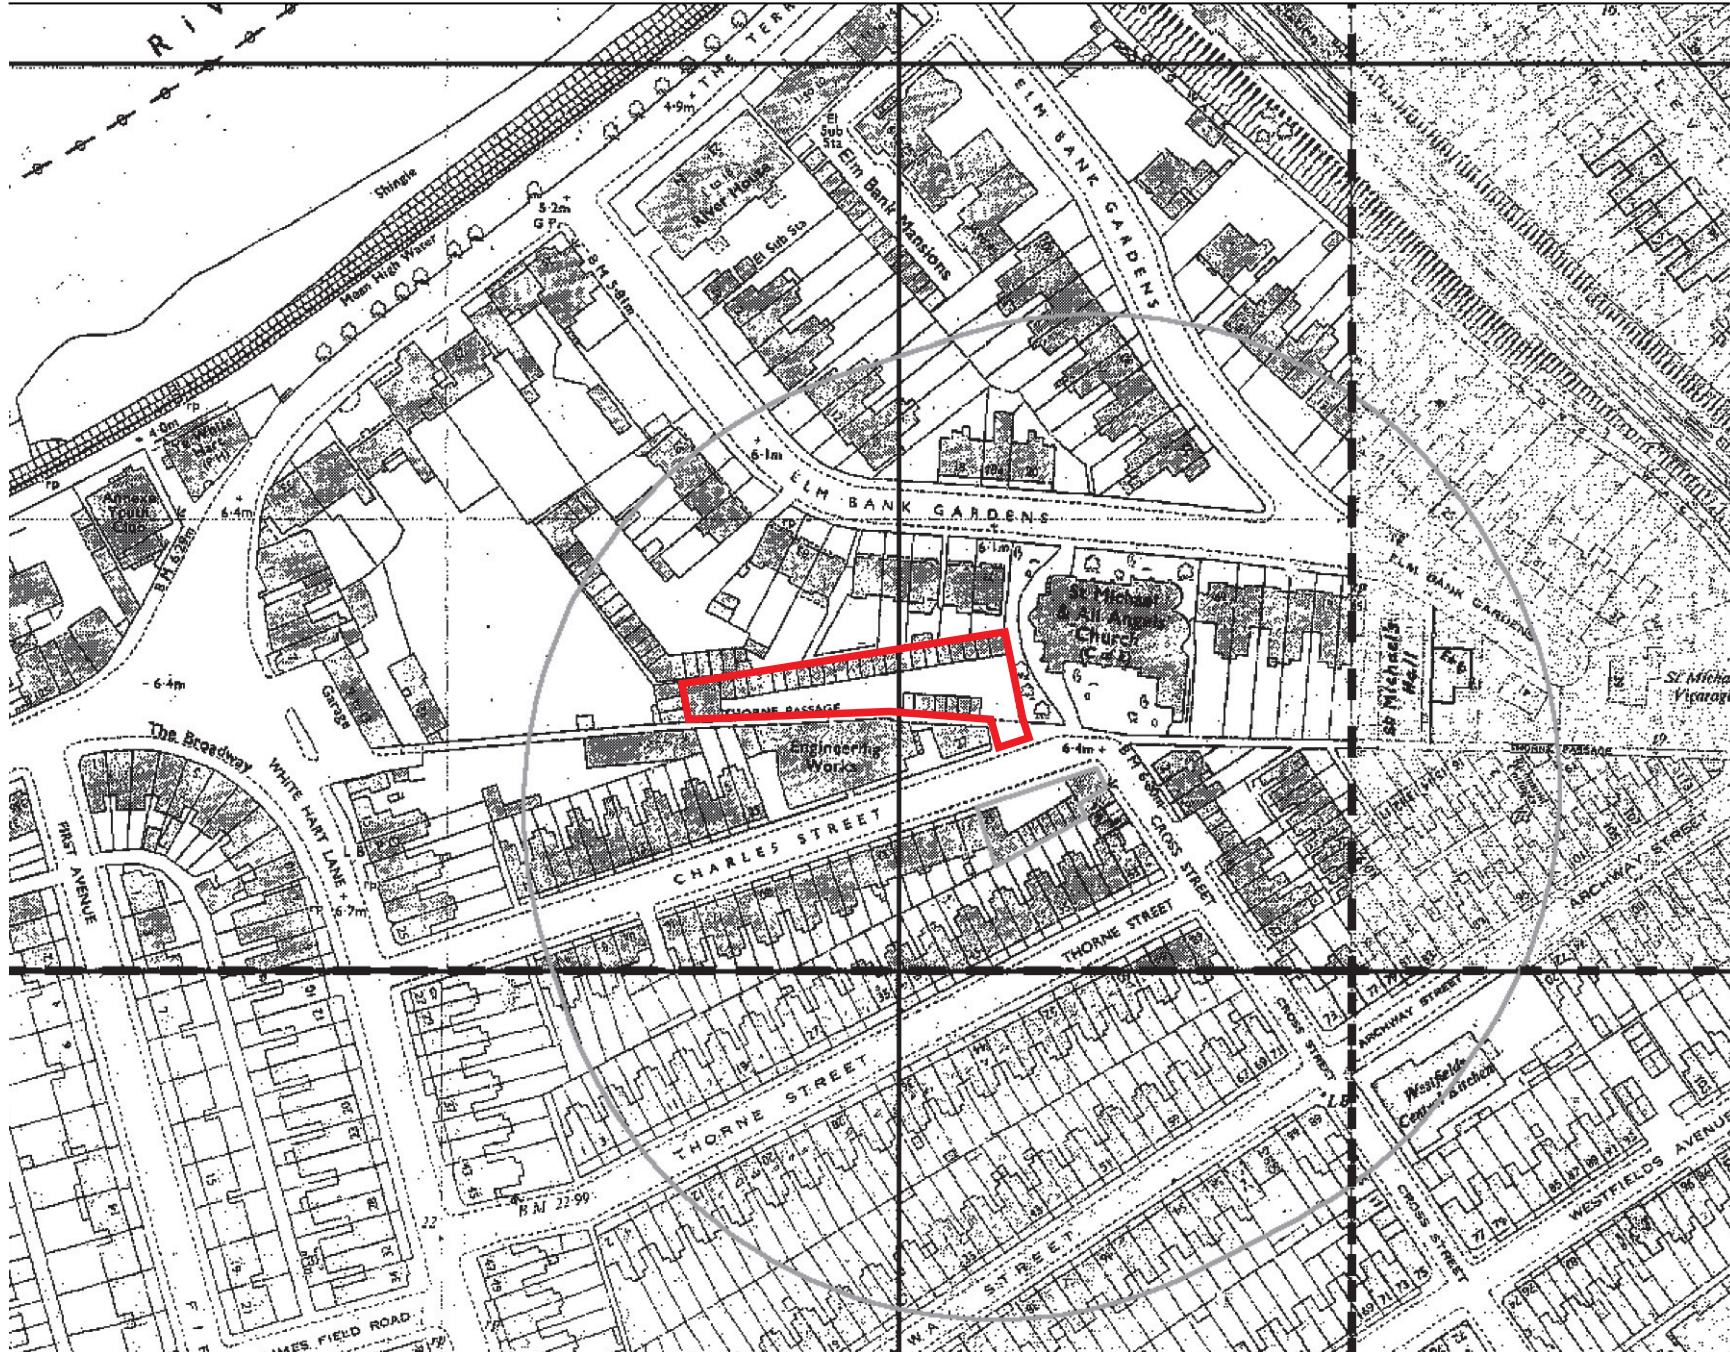

Additional information:

 Site Boundary



Project title:
29 Charles Street, Barnes,
London SW13




London
Cheltenham
Kettering
Newark
Birmingham
www.cgms.co.uk
Planning & Development
Archaeology & Historic Buildings

Not to Scale:
Illustrative Only

Date printed: 13.10.11	Drawn by: LW Checked by: MS
---------------------------	--------------------------------

Figure 10: 1974 Ordnance Survey

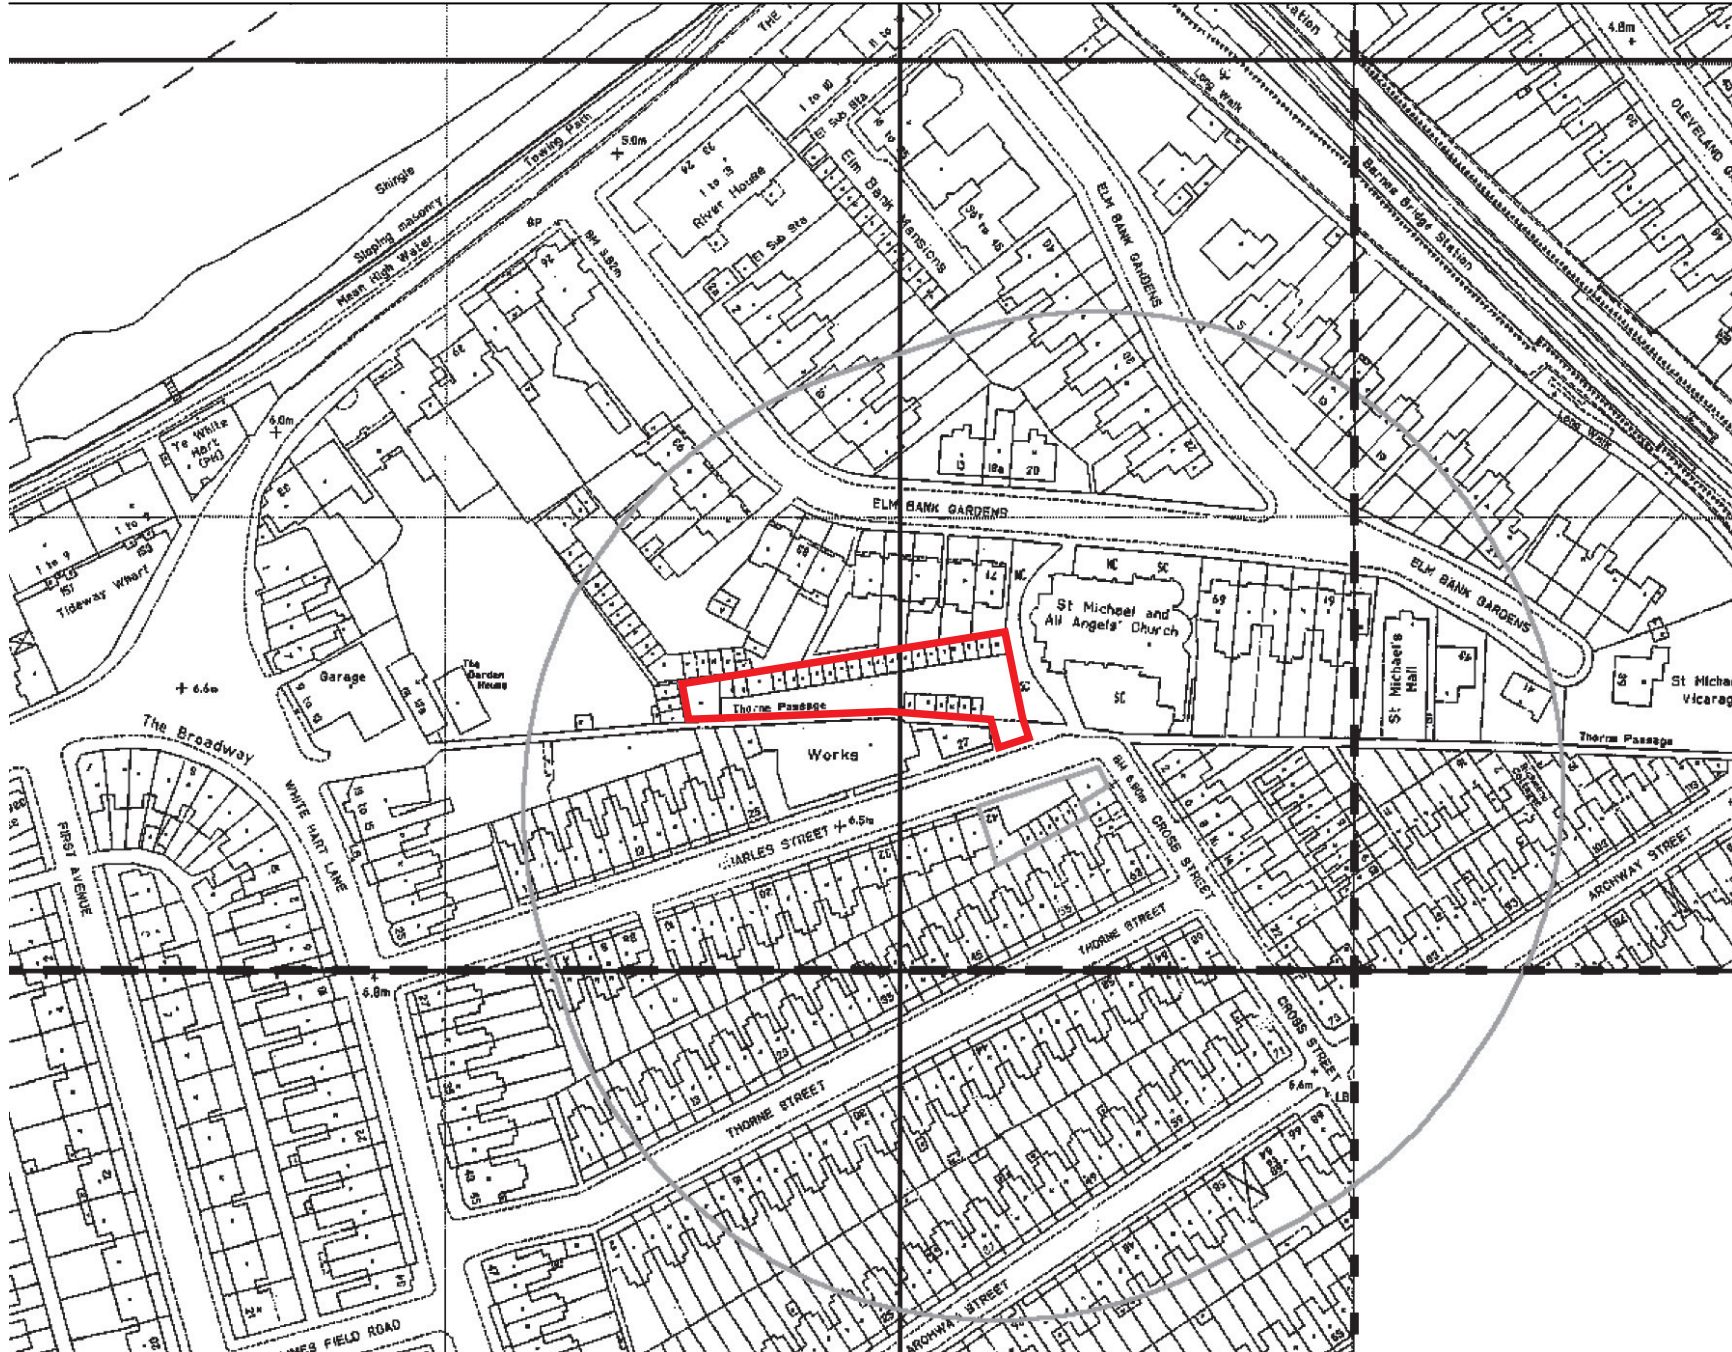

Additional information:

 Site Boundary



Project title:
29 Charles Street, Barnes,
London SW13



London
Cheltenham
Kettering
Newark
Birmingham
www.cgms.co.uk
Planning & Development
Archaeology & Historic Buildings

Not to Scale:
Illustrative Only

Date printed: 13.10.11	Drawn by: LW Checked by: MS
---------------------------	--------------------------------

Figure 11: 1993 Ordnance Survey



Additional information:

 Site Boundary



Project title:
29 Charles Street, Barnes,
London SW13




London
Cheltenham
Kettering
Newark
Birmingham
www.cgms.co.uk
Planning & Development
Archaeology & Historic Buildings

Not to Scale:
Illustrative Only

Date printed: 13.10.11	Drawn by: LW Checked by: MS
---------------------------	--------------------------------

Figure 12: Site as Existing

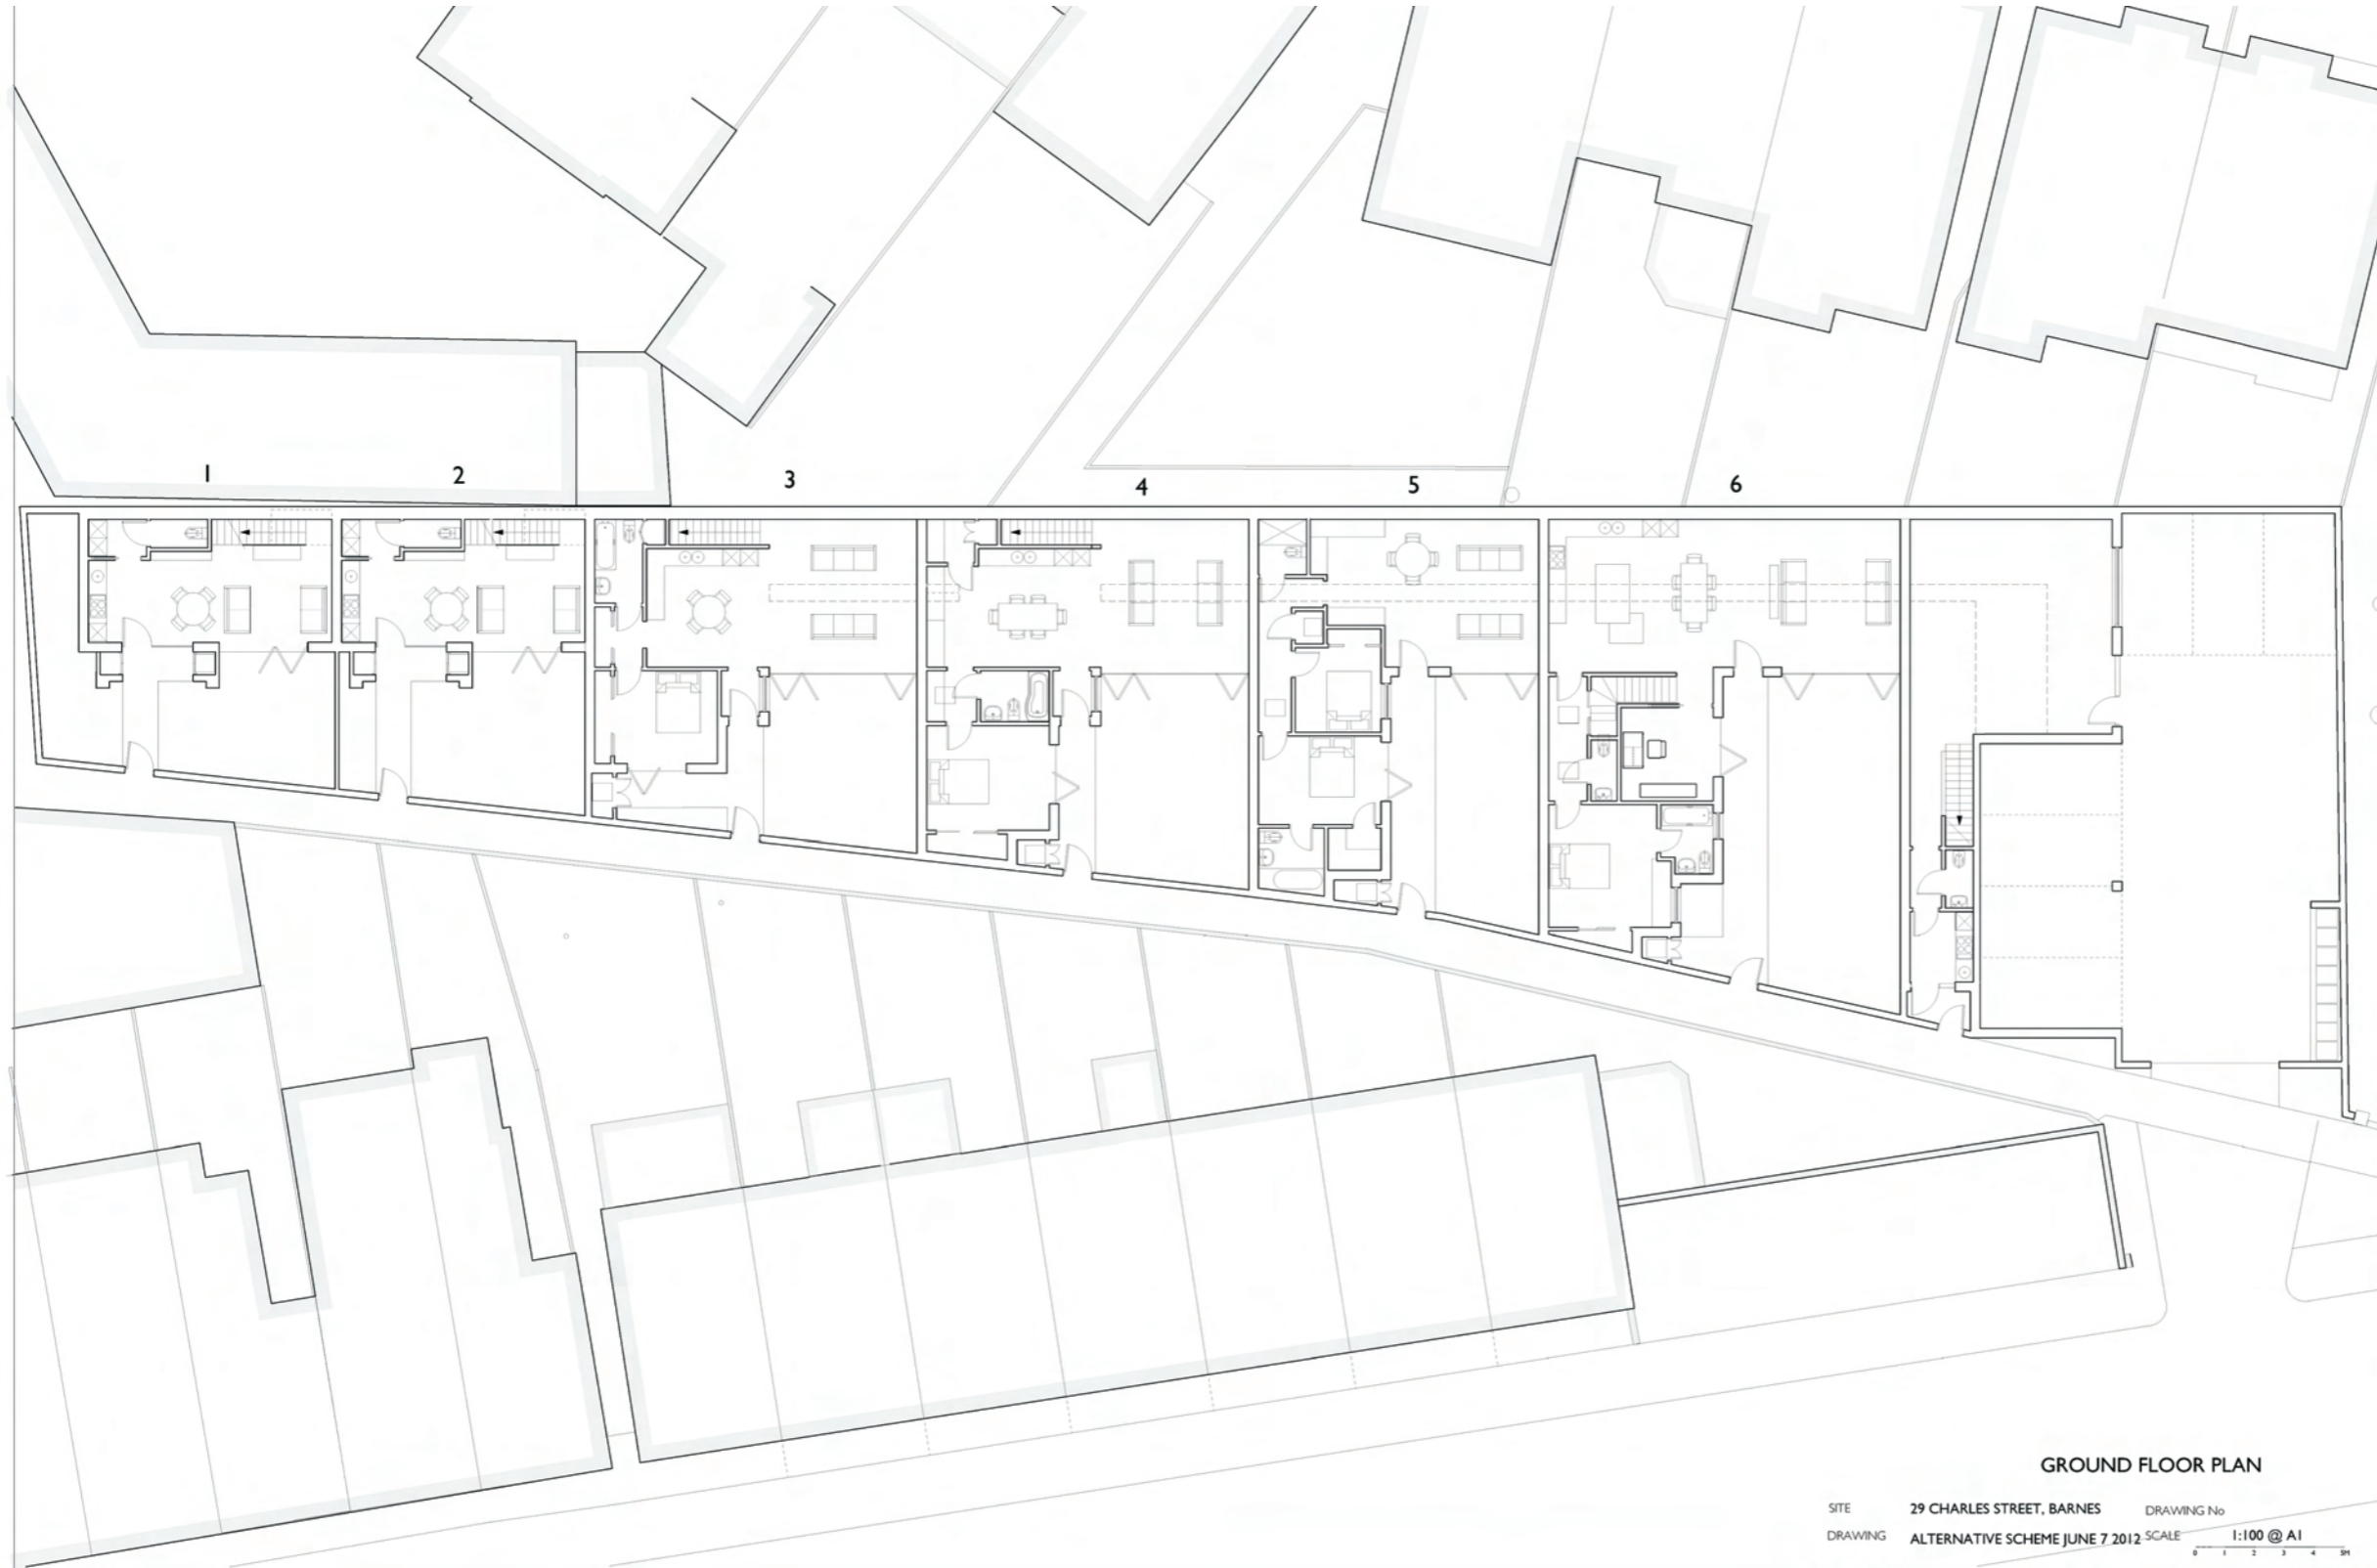

GROUND FLOOR PLAN

SITE 29 CHARLES STREET, BARNES DRAWING No.
 DRAWING ALTERNATIVE SCHEME JUNE 7 2012 SCALE 1:100 @ A1

GILES JOLLANDS ARCHITECT
 NORTH MARSDEN, CHICHESTER, WEST SUSSEX PO18 3JU 01243 535 444 giles@gjllands.com

RIBA
 Chartered Practice

Additional information:

 Site Boundary



Project title:

29 Charles Street, Barnes,
 London SW13



London
 Cheltenham
 Kettering
 Newark
 Birmingham
 www.cgms.co.uk

Planning & Development
 Archaeology & Historic Buildings

Not to Scale:
 Illustrative Only

Date printed:
 06.06.12

Drawn by: LW
 Checked by: MS

Figure 13: Proposed Development- Ground Floor Plan