





SOUTH WEST (FRONT) ELEVATION

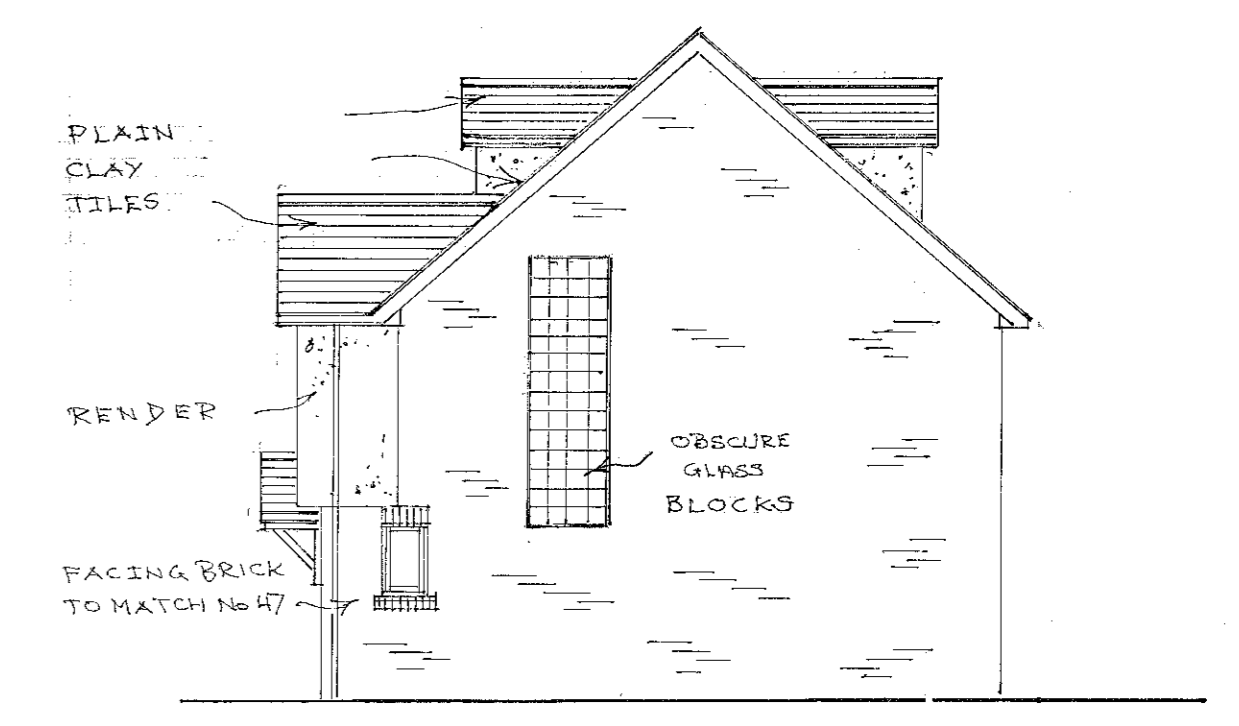


SOUTH EAST ELEVATION

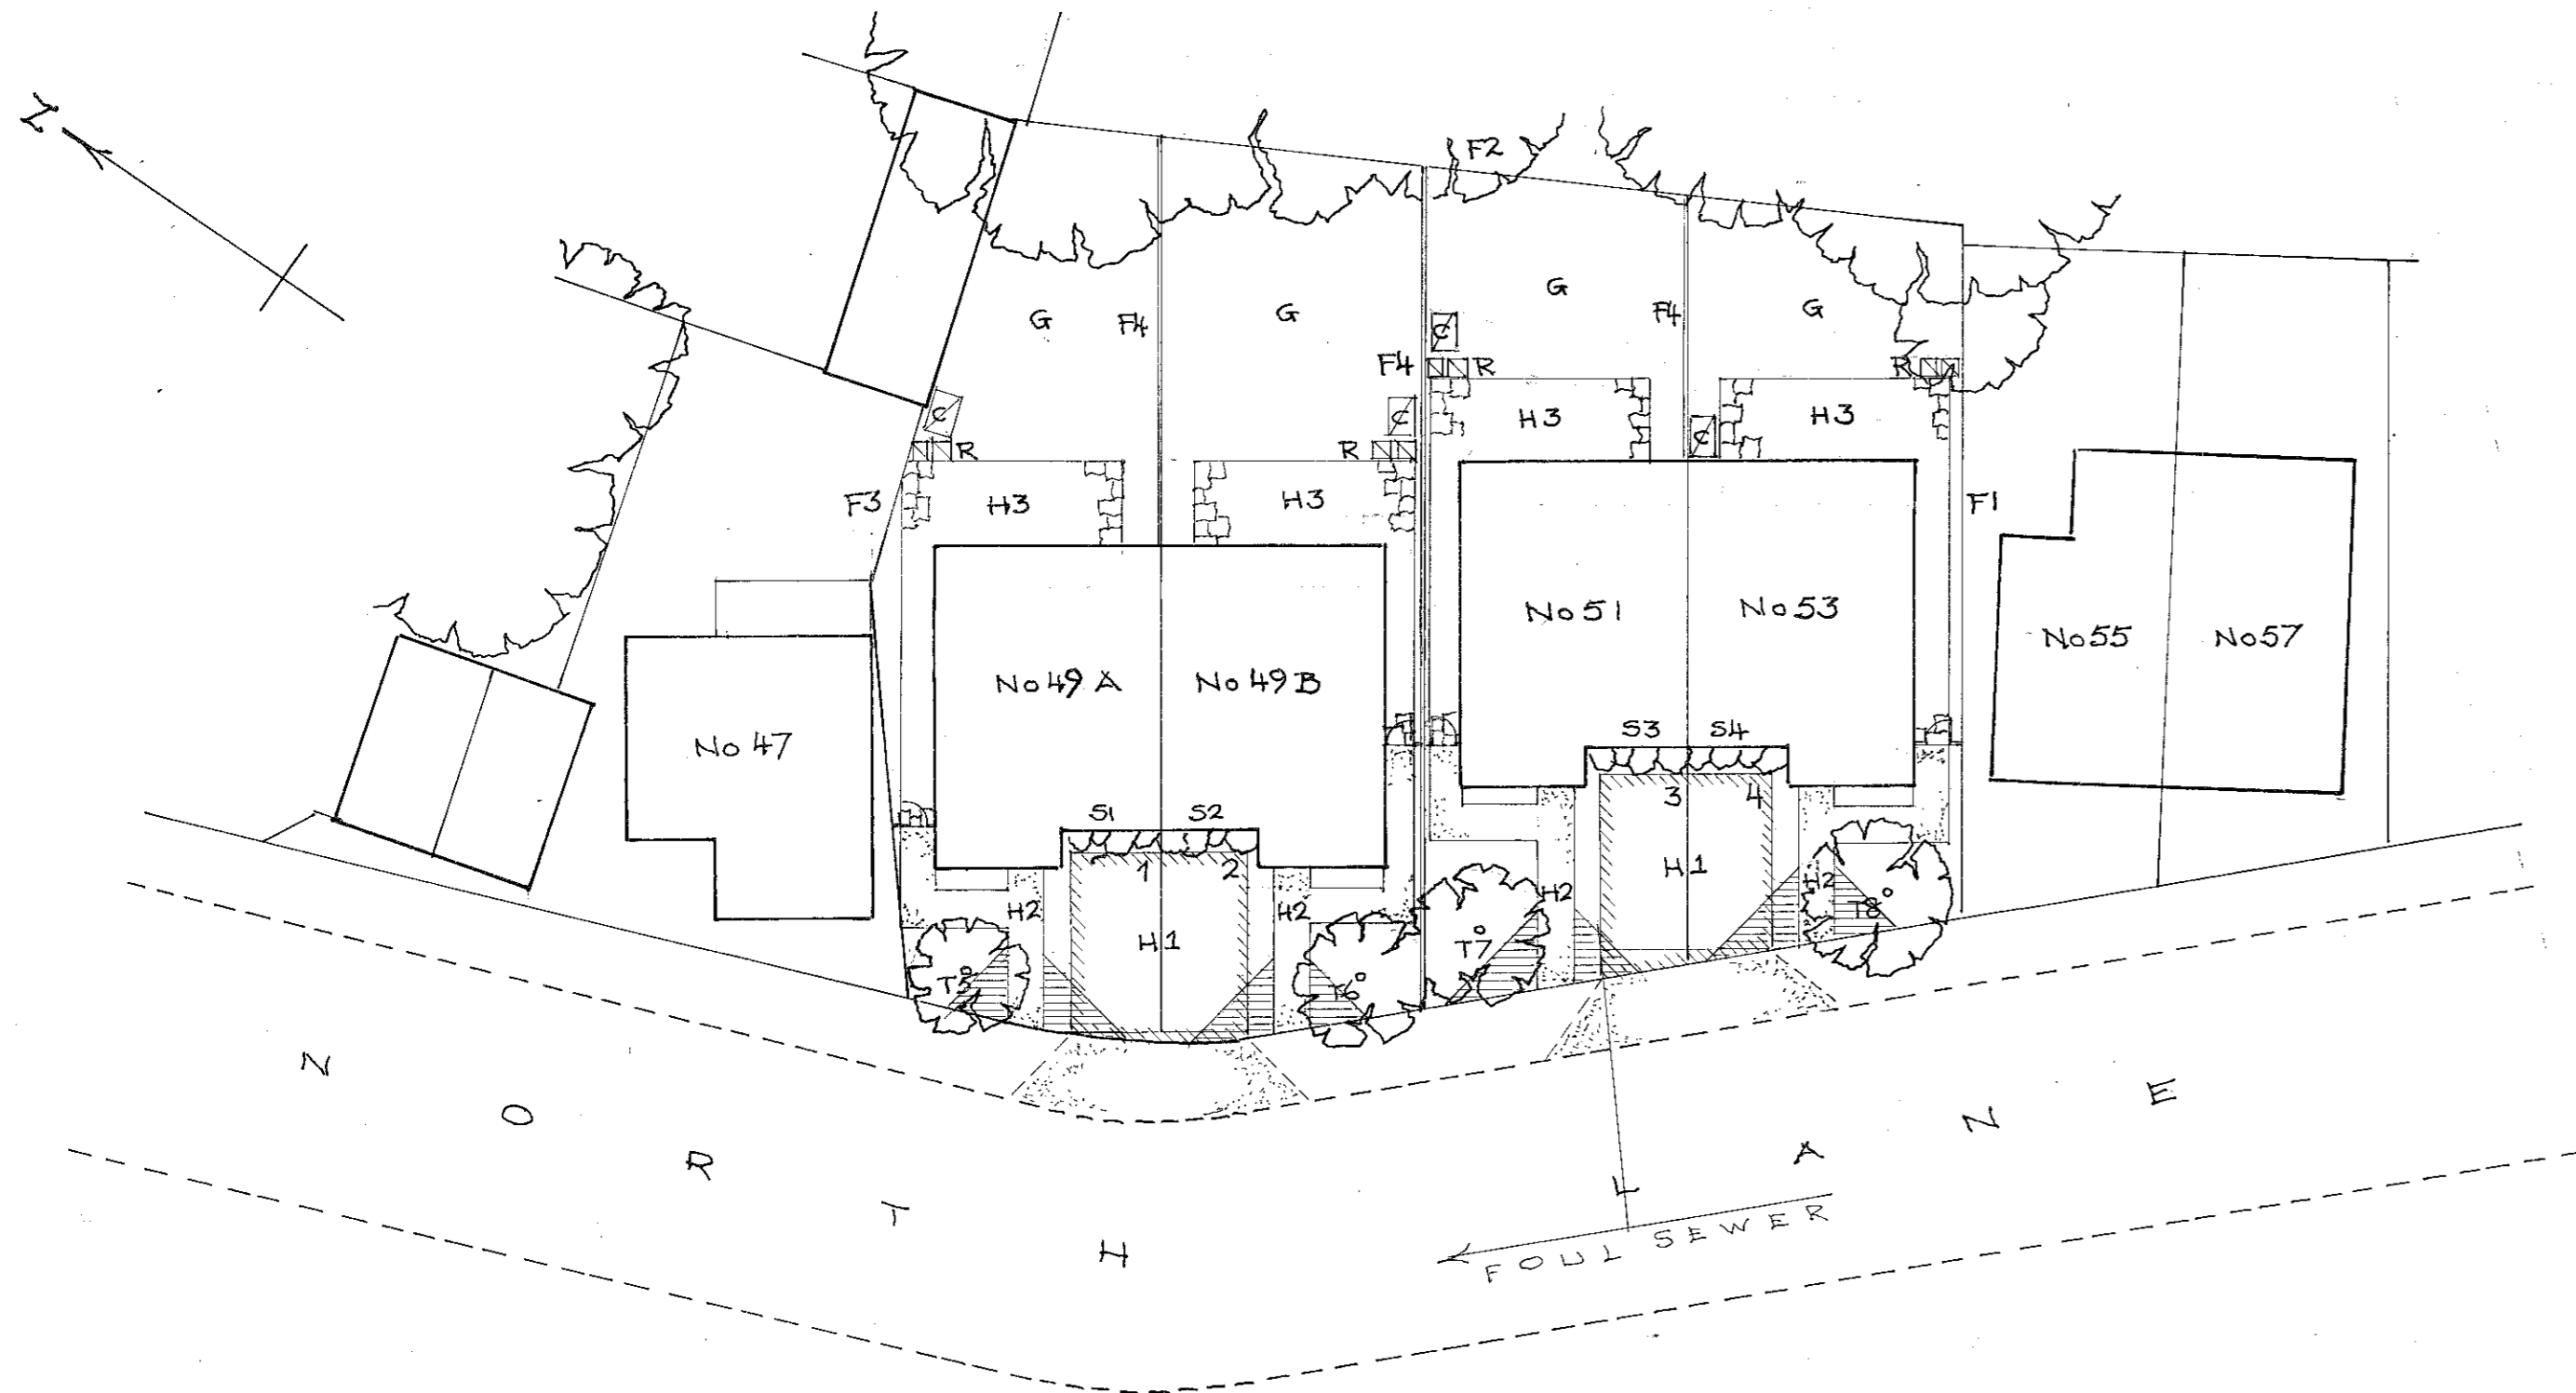


BLOCK PLAN
BAR CHART SCALE 1:200

SCALE 1:200

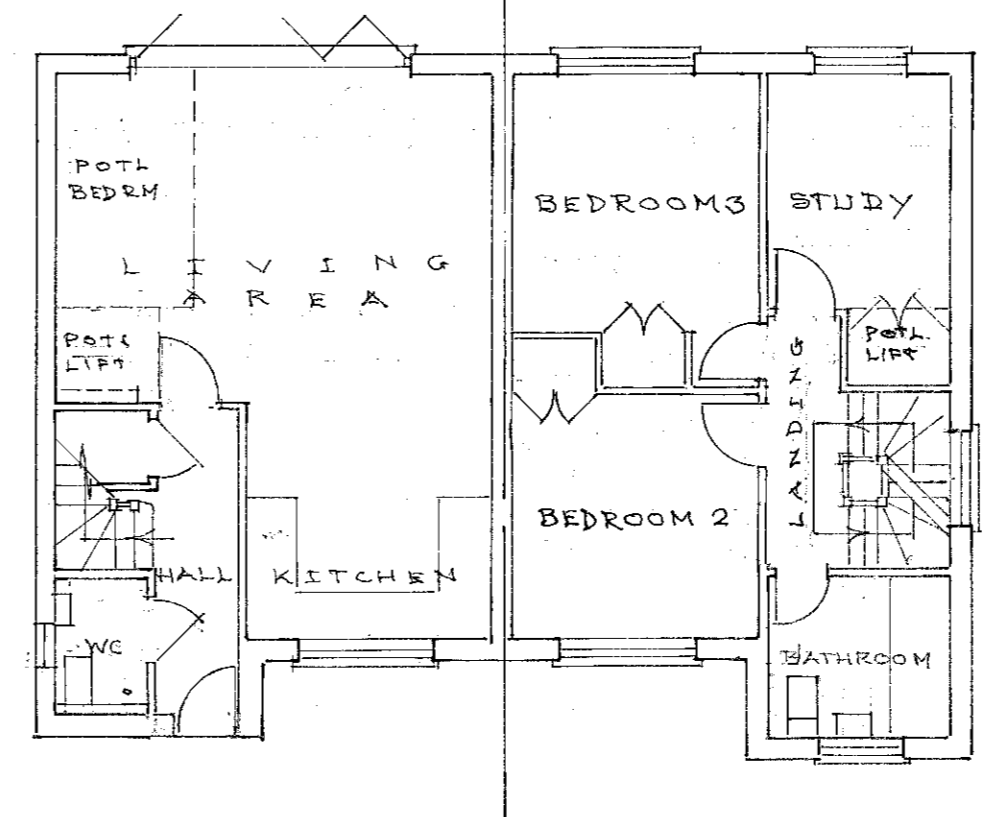


GROUND FIRST FLOOR PLANS

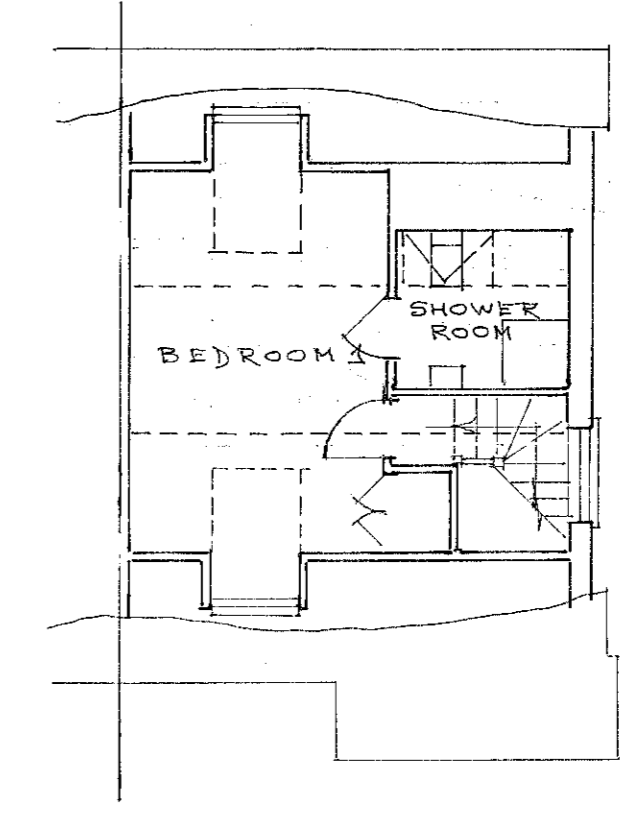


SECOND FLOOR PLANS
SCALE 1:100

- KEY
- [Symbol] PEDESTRIAN VISIBILITY SPLAY
 - R REFUSE & RECYCLING BINS
 - C SECURE COVERED BICYCLE STORE
 - H HARD LANDSCAPING
 - S SHRUBS
 - T TREES SEE HARD & SOFT LANDSCAPING
 - F FENCING
 - G GRASS

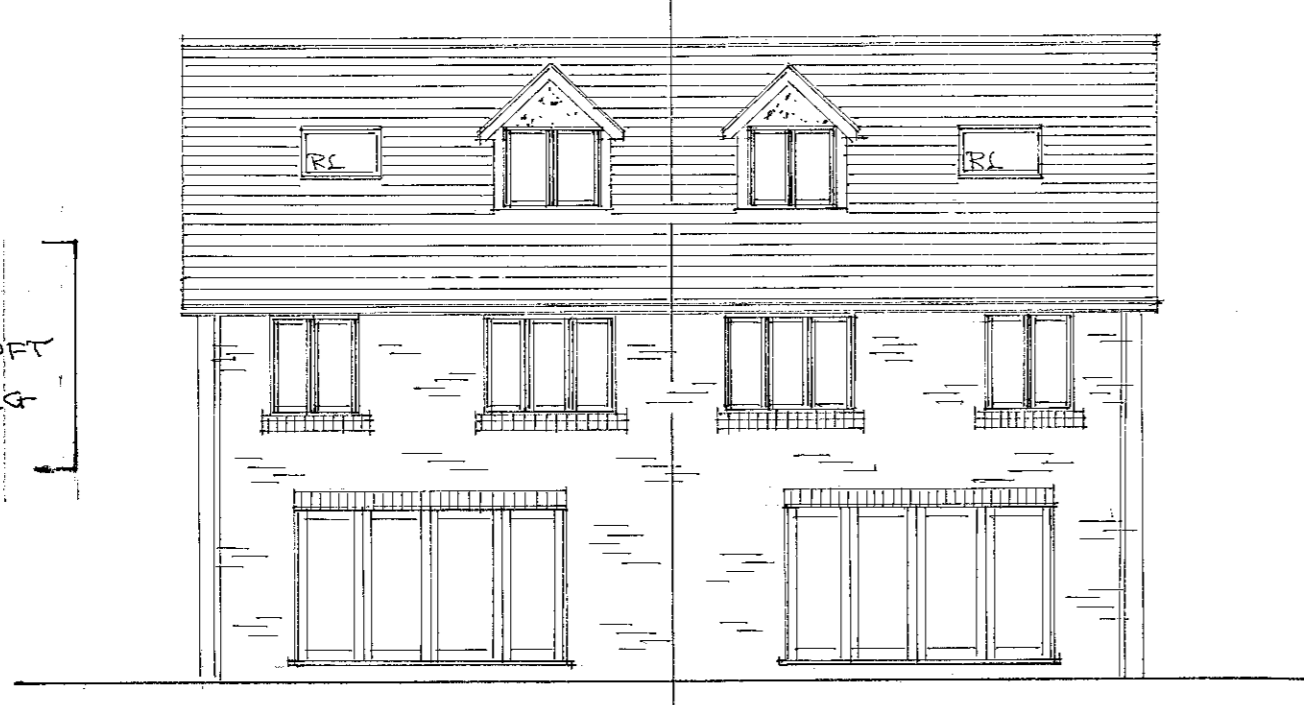

NORTH EAST ELEVATION
BAR CHART SCALE 1:100

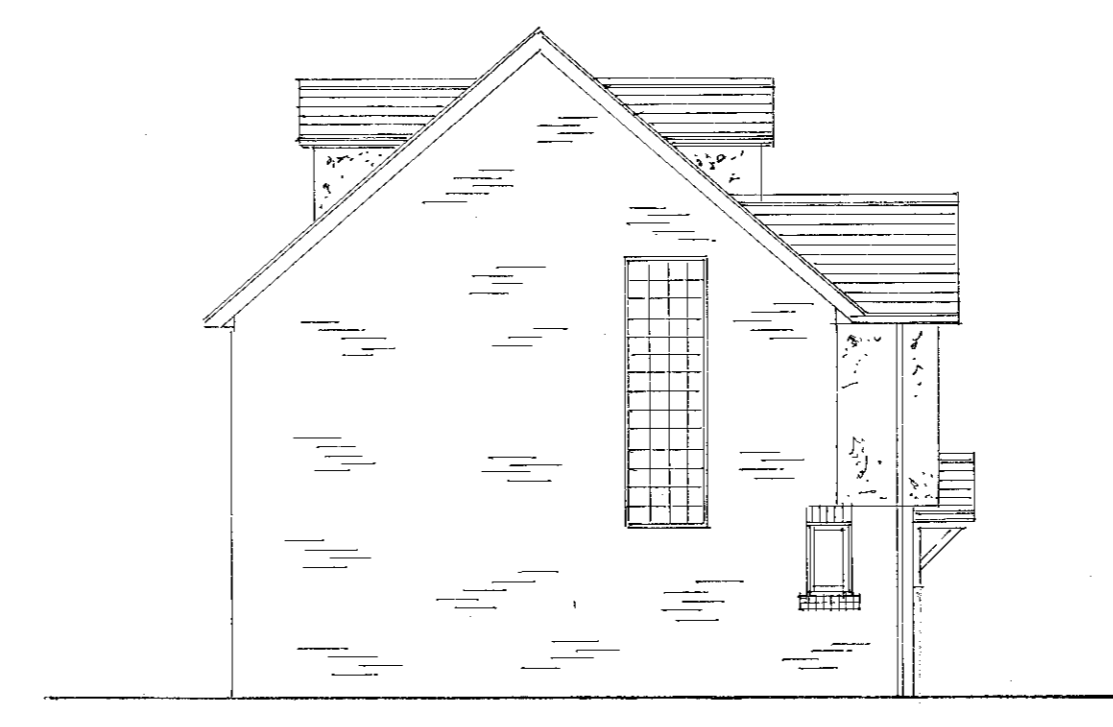

NORTH WEST ELEVATION
SCALE 1:100

E 17.08.12 ELEVATIONS	
D	10.07.12 LHS ADDED
C	07.07.12 DO
B	03.07.12 DO
A	25.05.12 DESIGN AMENDMENT
Date	Revisions

Wield Designs
 RANELAGH
 ST. JOHN'S ROAD
 CROWBOROUGH
 EAST SUSSEX TN6 1RT
 tel & fax 01892 667488

Client
 CROWTON PROPERTIES

Drawing Title
 PROPOSED DEVELOPMENT
 49 NORTH LANE
 TEDDINGTON
 TW11 0HL

Scale 1:200/1:100	Date 30.03.12	Drawn by MJ
----------------------	------------------	----------------

PROPOSAL

Dwg. No. 30032/04	Rev. E
----------------------	-----------