



EXISTING GROUND FLOOR PLAN
scale- 1:100

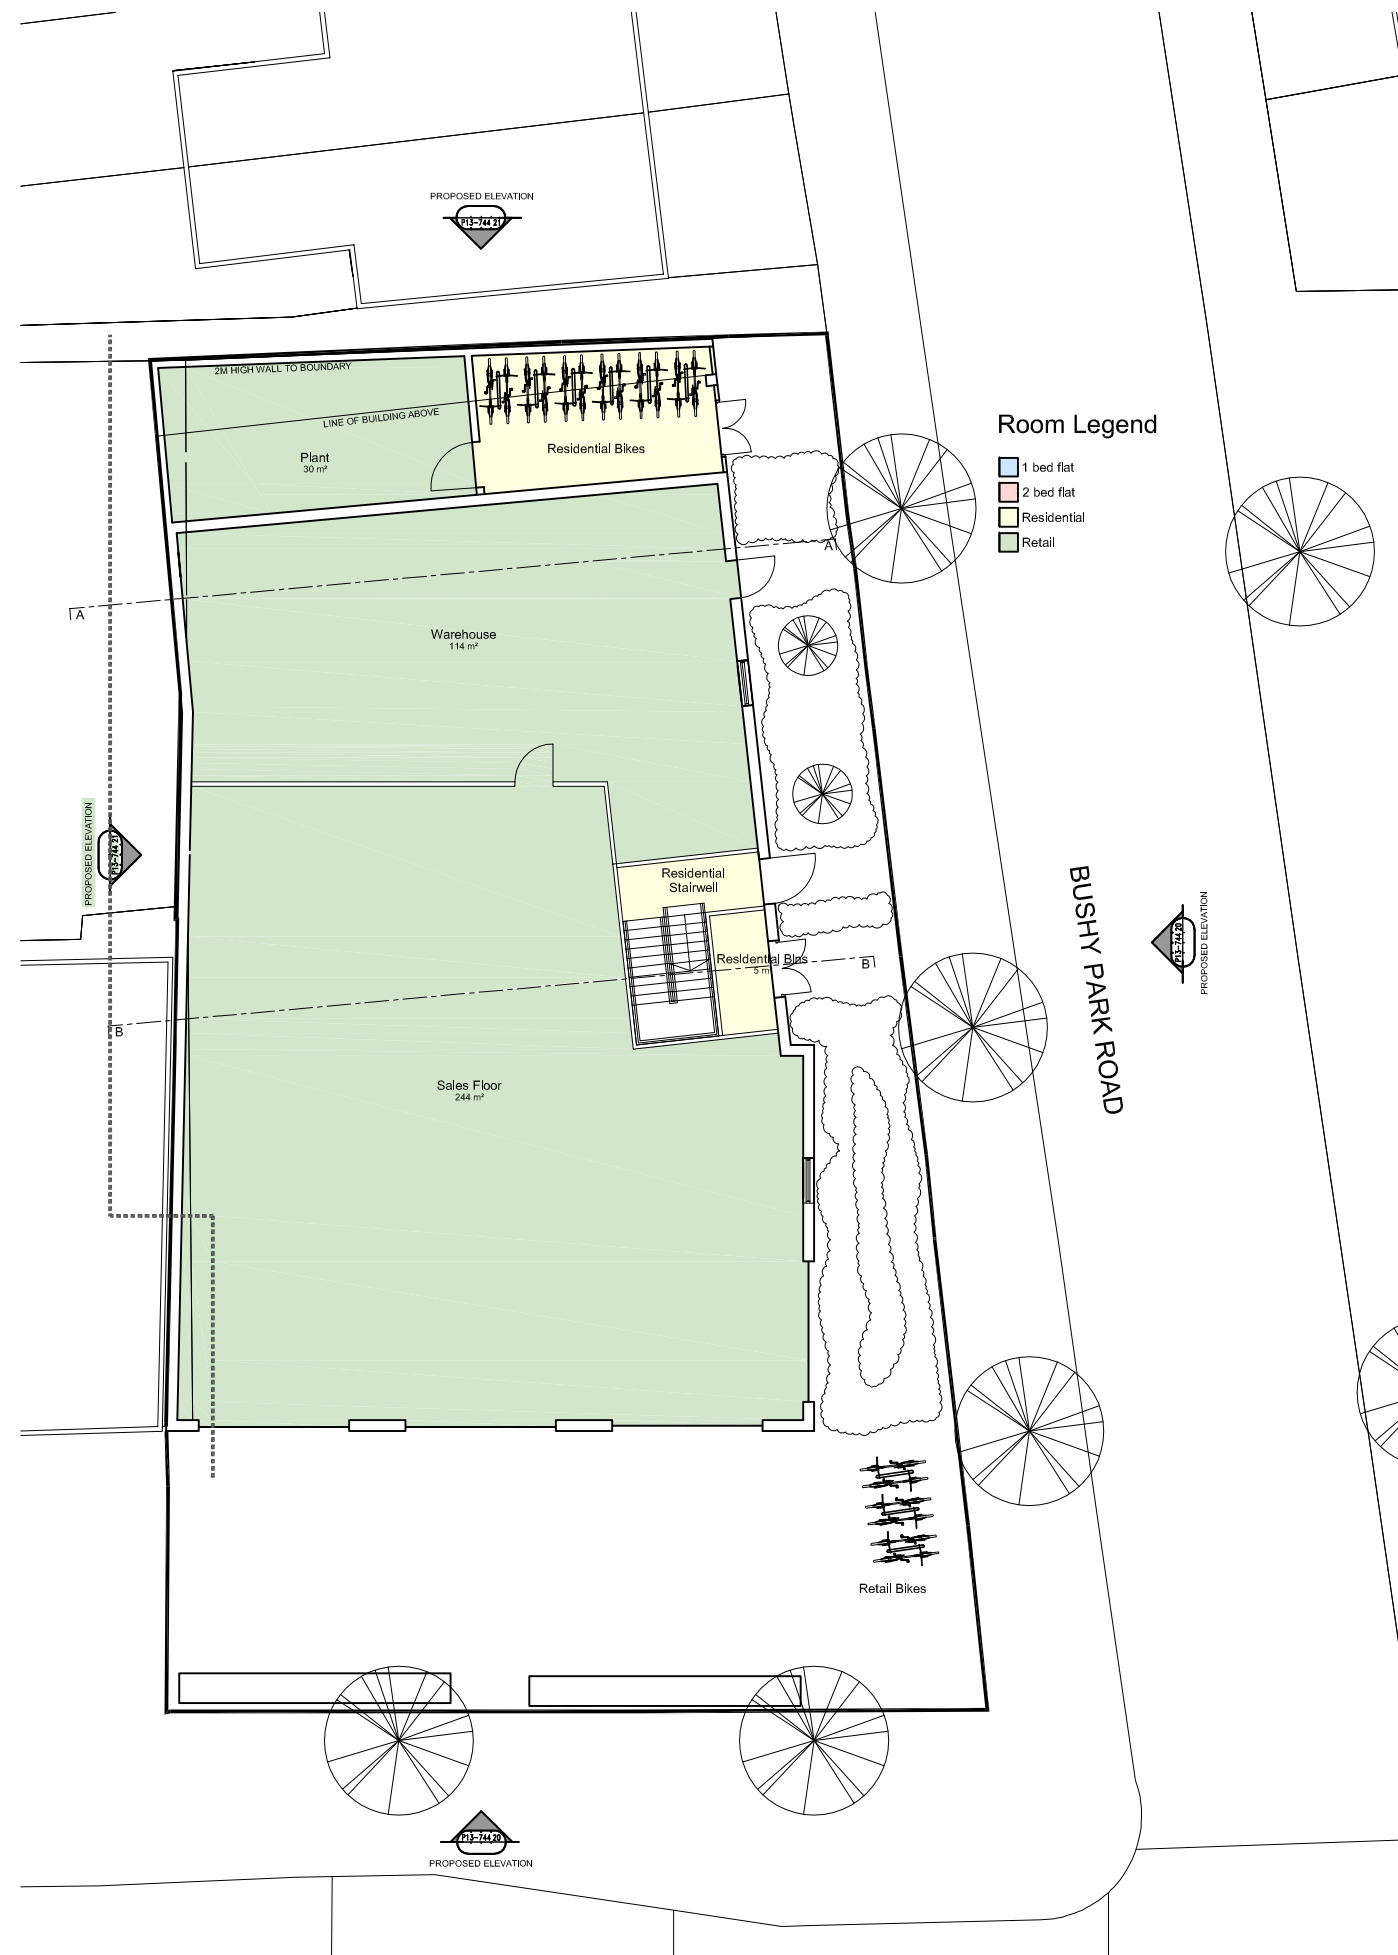

PROPOSED GROUND FLOOR PLAN
scale 1:100

Room Legend

- 1 bed flat
- 2 bed flat
- Residential
- Retail

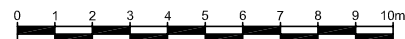

SCALE 1:100		
Revision	Date	Description
D	27-02-13	Planners comments
C	15-02-13	Planners comments
B	04-02-13	Planners comments
A	17-01-13	For comment
-	11-01-13	First Issue

architects project managers cost consultants northumberland house 303-306 High Holborn London wctv 7jz tel: 020 7440 9640 fax: 020 7440 9641	
--	--

Status	PRELIMINARY ISSUE	
Client	FRONTDOOR PROPERTIES LIMITED	
Project Title	RETAIL & RESIDENTIAL 210 KINGSTON ROAD TEDDINGTON TW11 9JF	
Drawing Title	EXISTING & PROPOSED GROUND FLOOR PLAN	

Project Number	13-744	Drawing Number	P13-744-10	Revision	D	
Drawn	VA	Checked	Scale	1:100@A1	Date	11-01-13

The content of this drawing is the property of JLA Limited and may not be copied in whole or part without formal consent.