
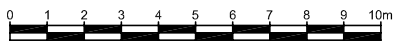
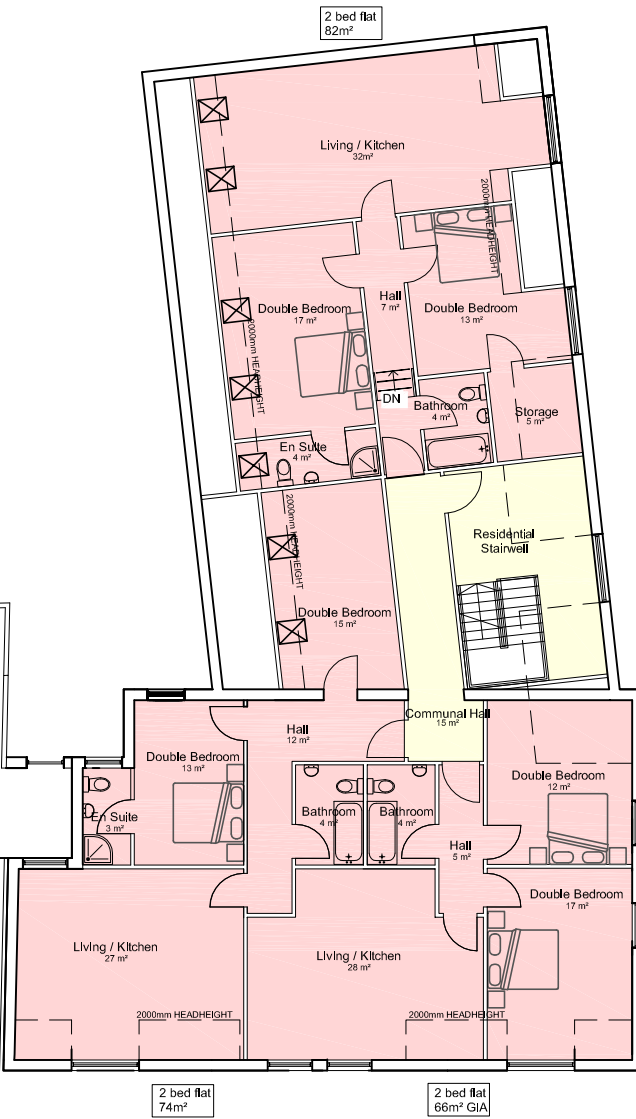


Room Legend

- 1 bed flat
- 2 bed flat
- Residential
- Retail

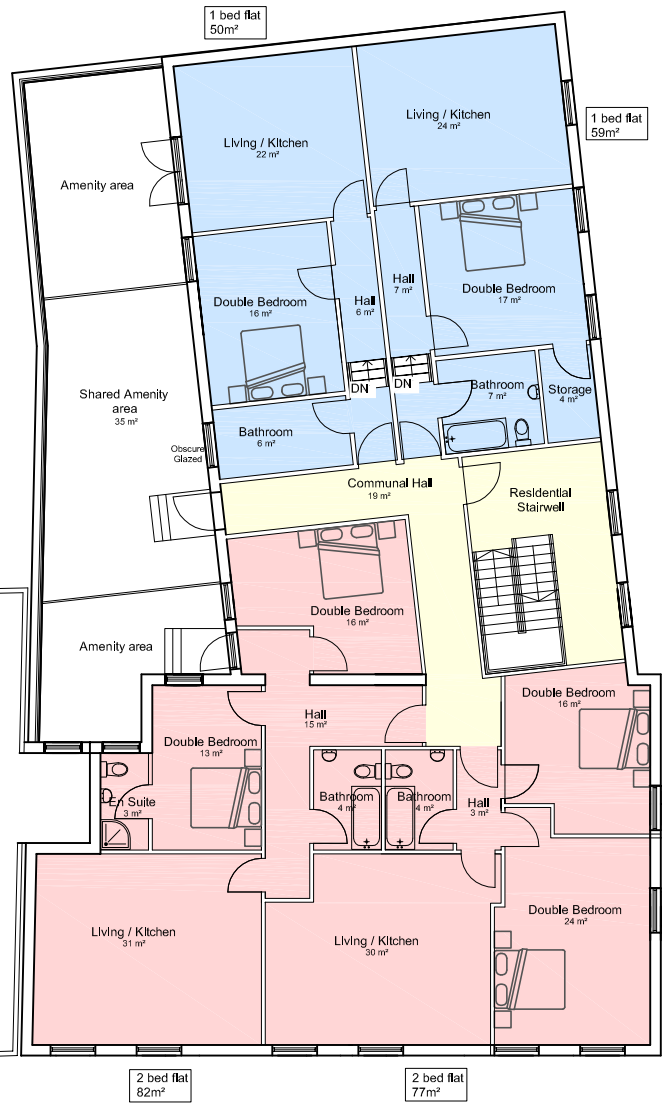

Revision	Date	Description
G	04-03-13	Planners comments
F	01-03-13	Planners comments
E	28-02-13	Planners comments
D	27-02-13	Planners comments
C	15-02-13	Planners comments
B	04-02-13	Planners comments
A	17-01-13	For comment
-	11-01-13	First issue

architects
project managers
cost consultants

jala

northumberland house
303-306 High Holborn
London
WC1E 7JE
tel: 020 7460 8640
fax: 020 7460 8641

Status: **PRELIMINARY ISSUE**

Client: **FRONTDOOR PROPERTIES LIMITED**

Project Title: **RETAIL & RESIDENTIAL
210 KINGSTON ROAD
TEDDINGTON
TW11 9JF**

Drawing Title: **PROPOSED
FIRST & SECOND FLOOR**

Project Number 13-744	Drawing Number P13-744-11	Revision G
Drawn VA	Checked	Scale 1:100@A1
Date 11-01-13		

The content of this drawing is the property of JLA Limited and may not be copied in whole or part without formal consent.

PROPOSED FIRST FLOOR PLAN

PROPOSED SECOND FLOOR PLAN