



FIRST FLOOR PLAN

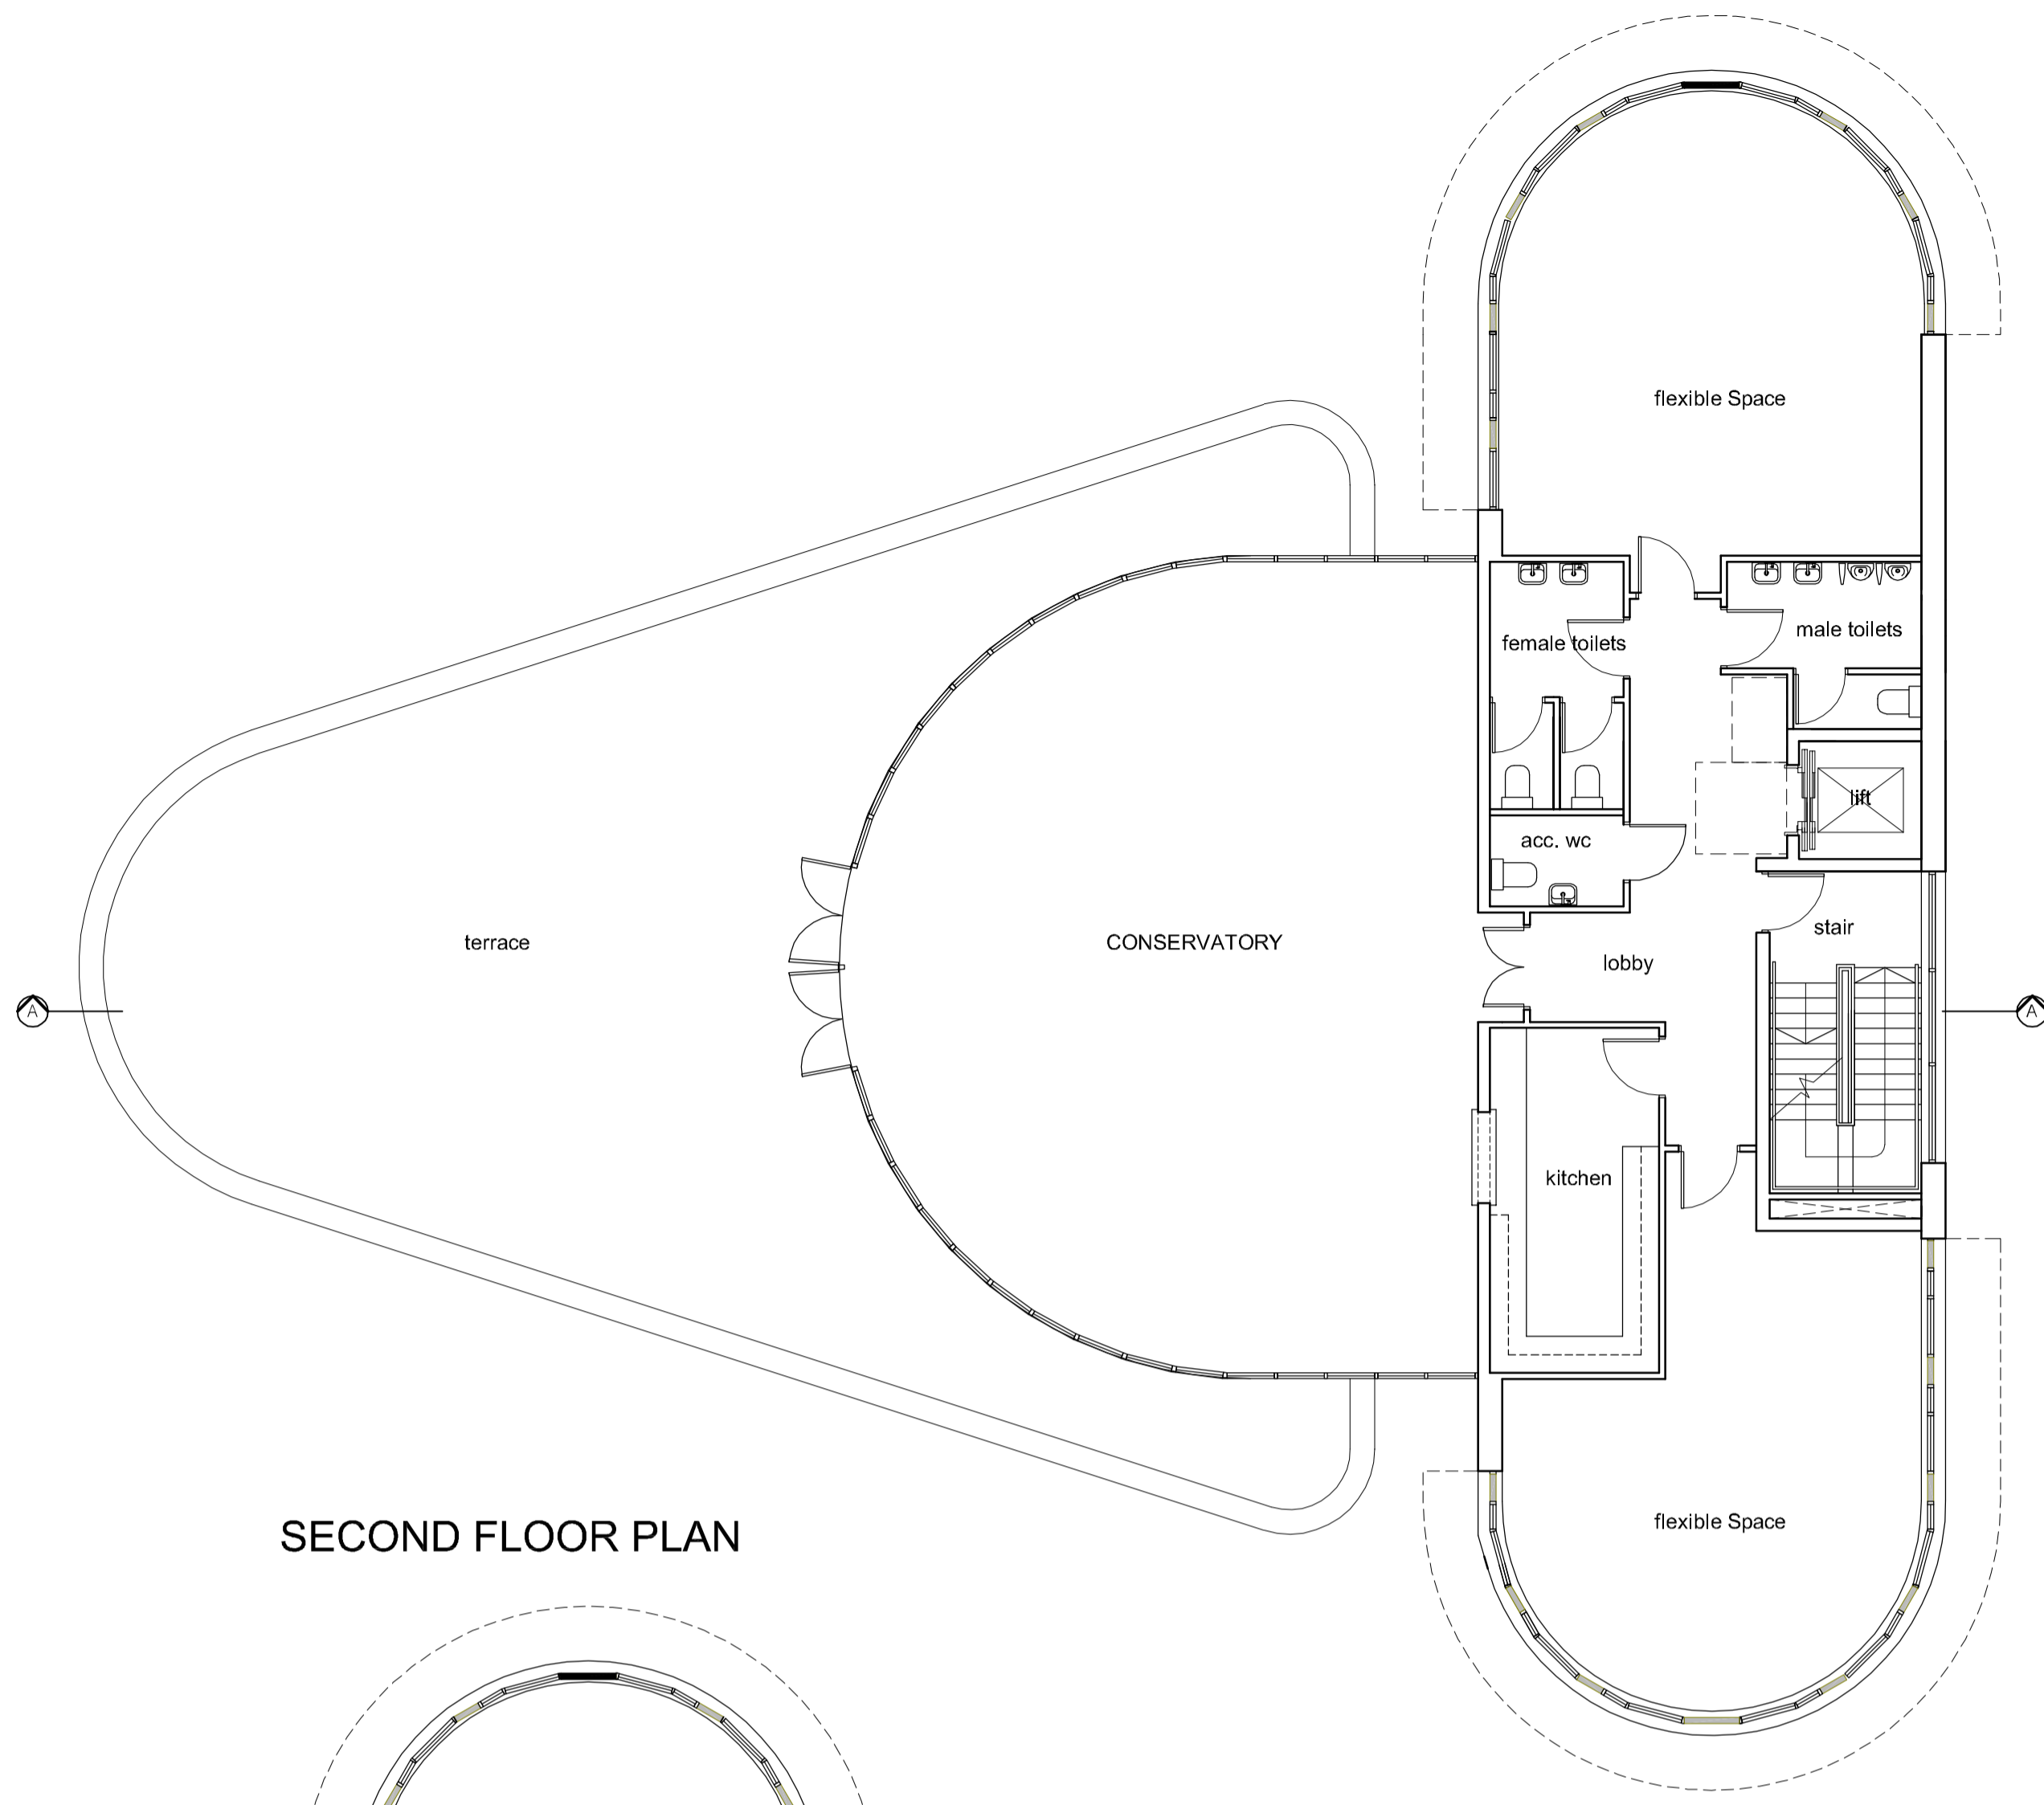

SECOND FLOOR PLAN

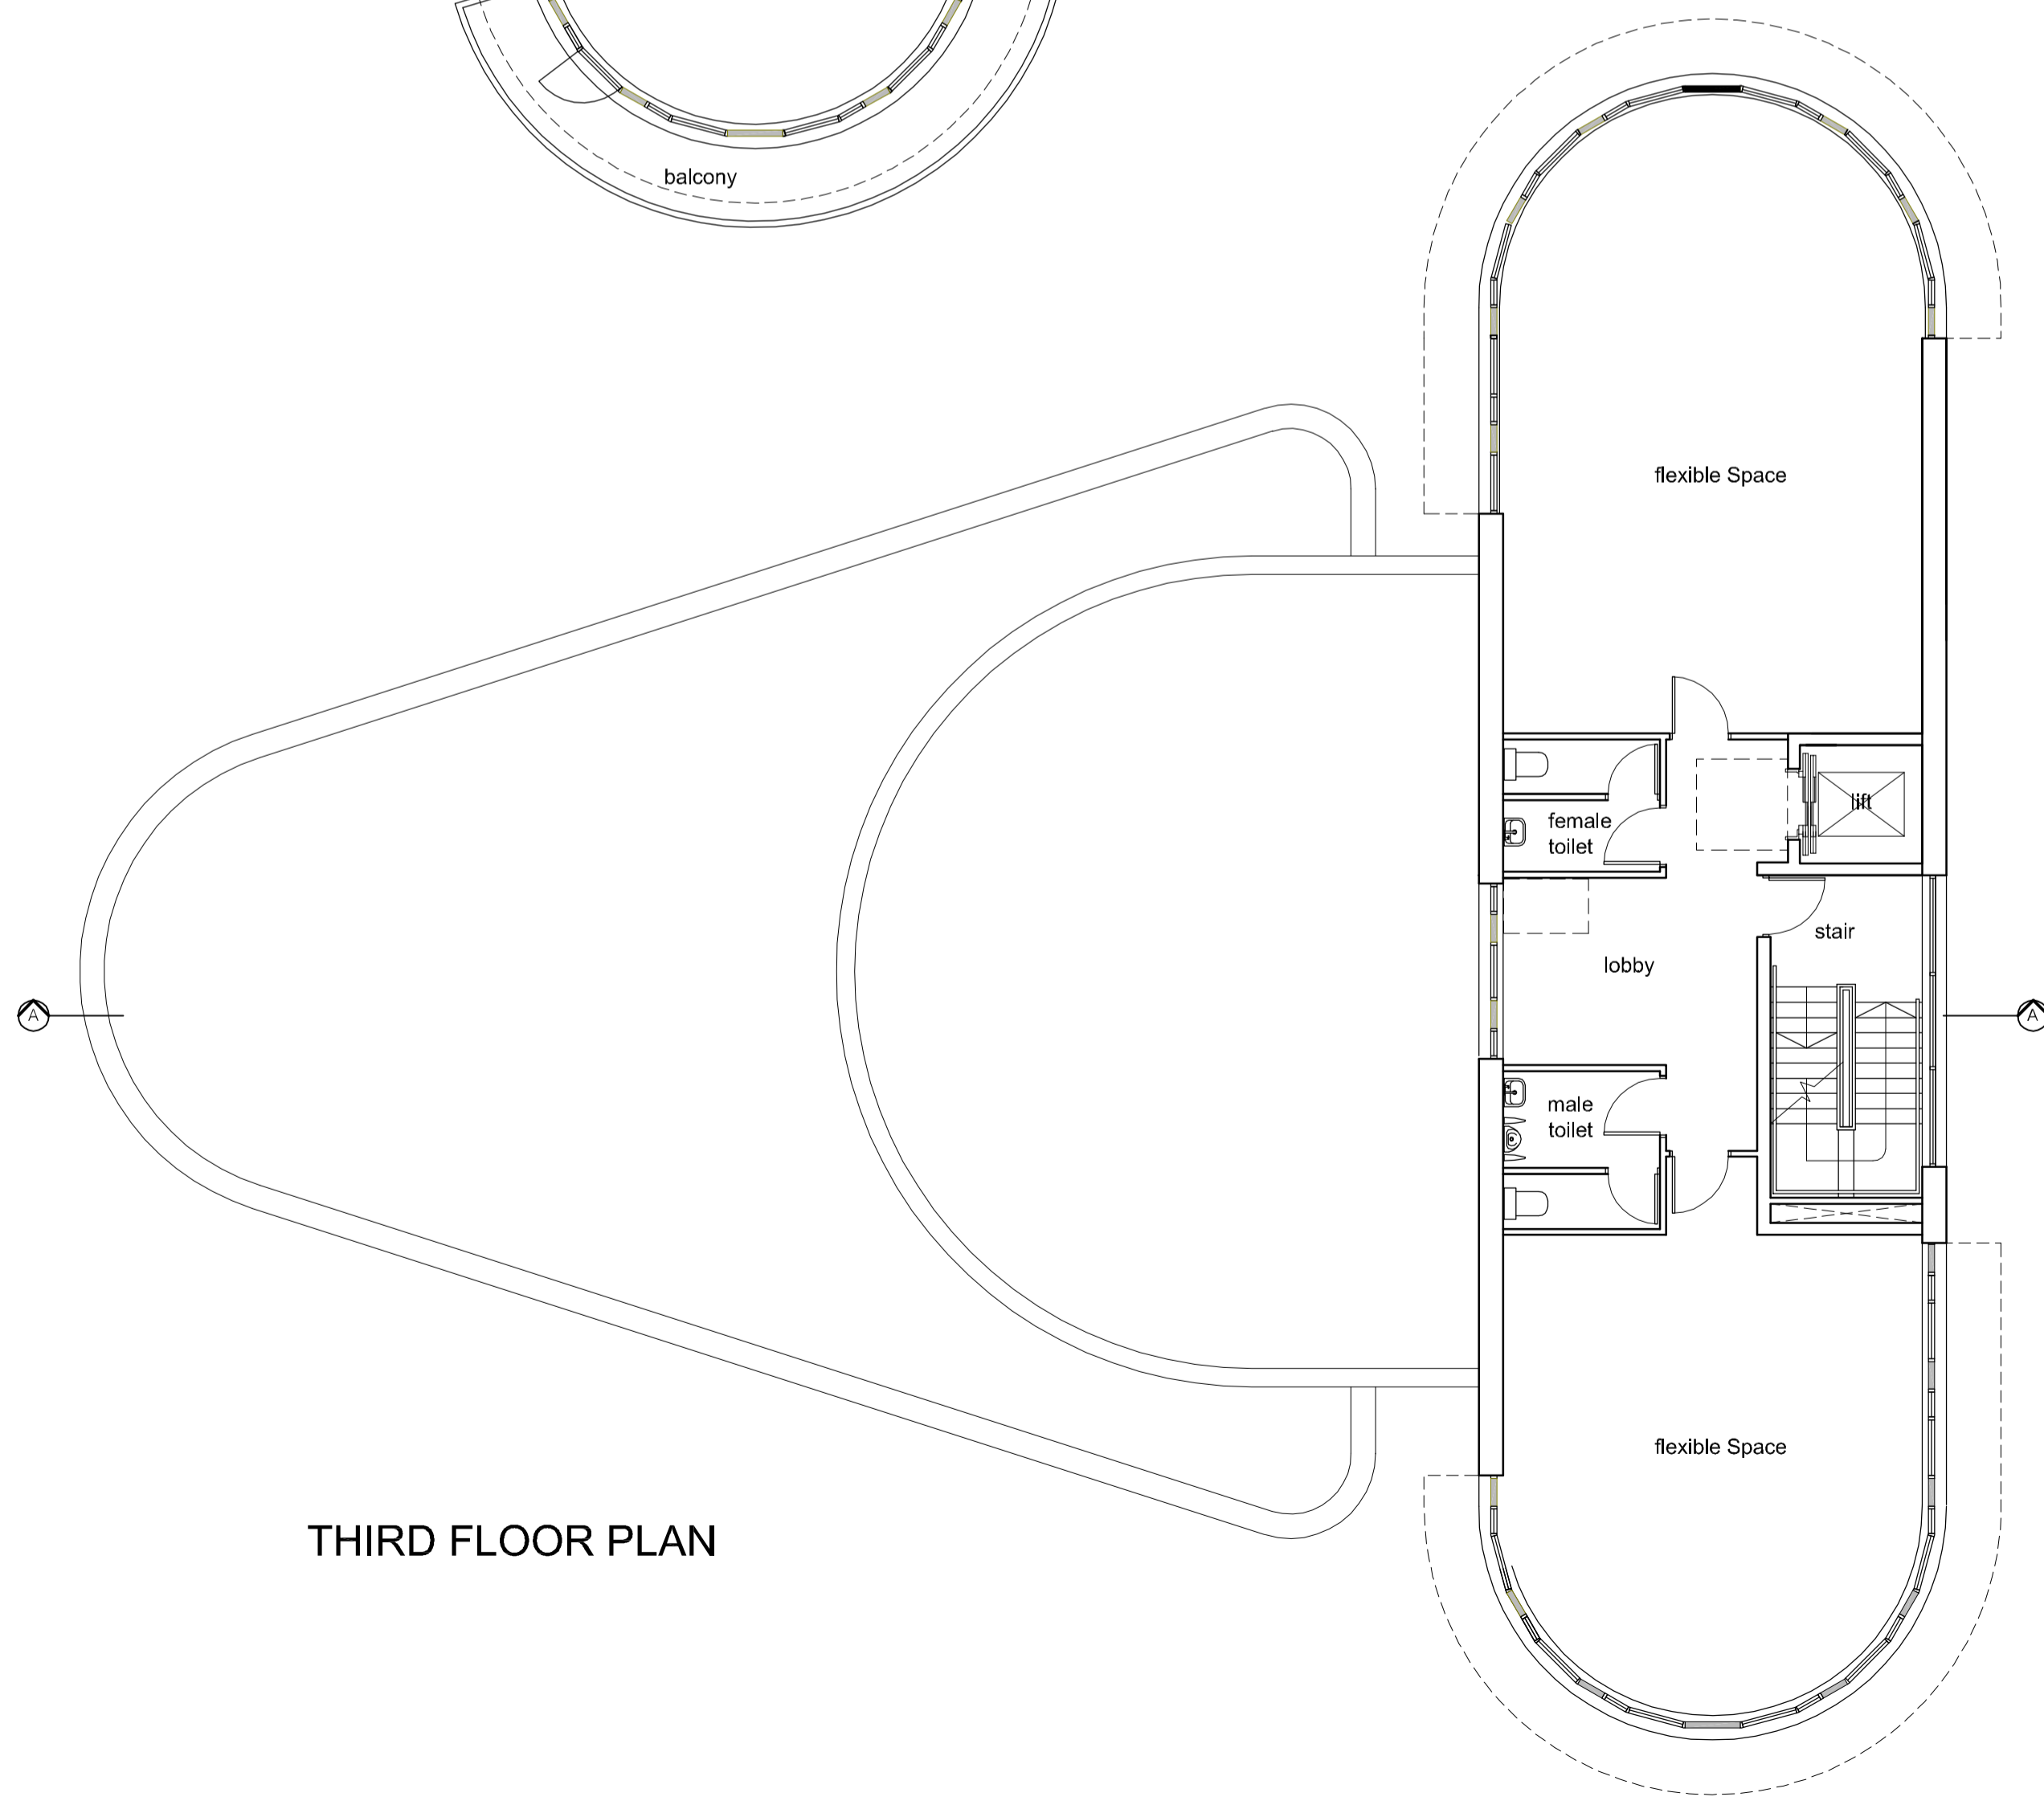

THIRD FLOOR PLAN

This scheme is subject to town planning and all other necessary consents. Dimensions, areas and levels where given are only approximate and subject to site survey.

All dimensions are to be checked on site. Any discrepancies are to be reported to the architect before work commences. Figured dimensions only are to be taken from this drawing.

This drawing is to be read in conjunction with all relevant consultants' and/or specialists' drawings/documents and any discrepancies or variations are to be notified to the architect

notes

**St James**  
Designed for life

**Buller Welsh**  
Chartered Architects  
42-48 Great Portland Street, London W1W 7NB  
Tel: 020 7636 7953 www.bullerwelsh.com

**FORMER TWICKENHAM  
SORTING OFFICE**

**PROPOSED COMMUNITY  
BUILDING  
FIRST, SECOND & THIRD  
FLOOR PLANS**

scale 1:100 @ A1 date May '13

chkd opp'd for issue

drawing number 12.035-DP-11.B

