


Notes:
 Do not scale from this drawing.
 All contractors must visit the site and be responsible for taking and checking Dimensions.
 All construction information should be taken from figured dimensions only.
 Any discrepancies between drawings, specifications and site conditions must be brought to the attention of the supervising officer.
 This drawing & and the works depicted are the copyright of John Thompson & Partners.


This drawing is for planning purposes only, it is not intended to be used for construction purposes, whilst all reasonable efforts are used to ensure drawings are accurate, John Thompson & Partners accept no responsibility or liability for any reliance placed on, or use made of, this plan by anyone for purposes other than those stated above.

Key


Affordable Units

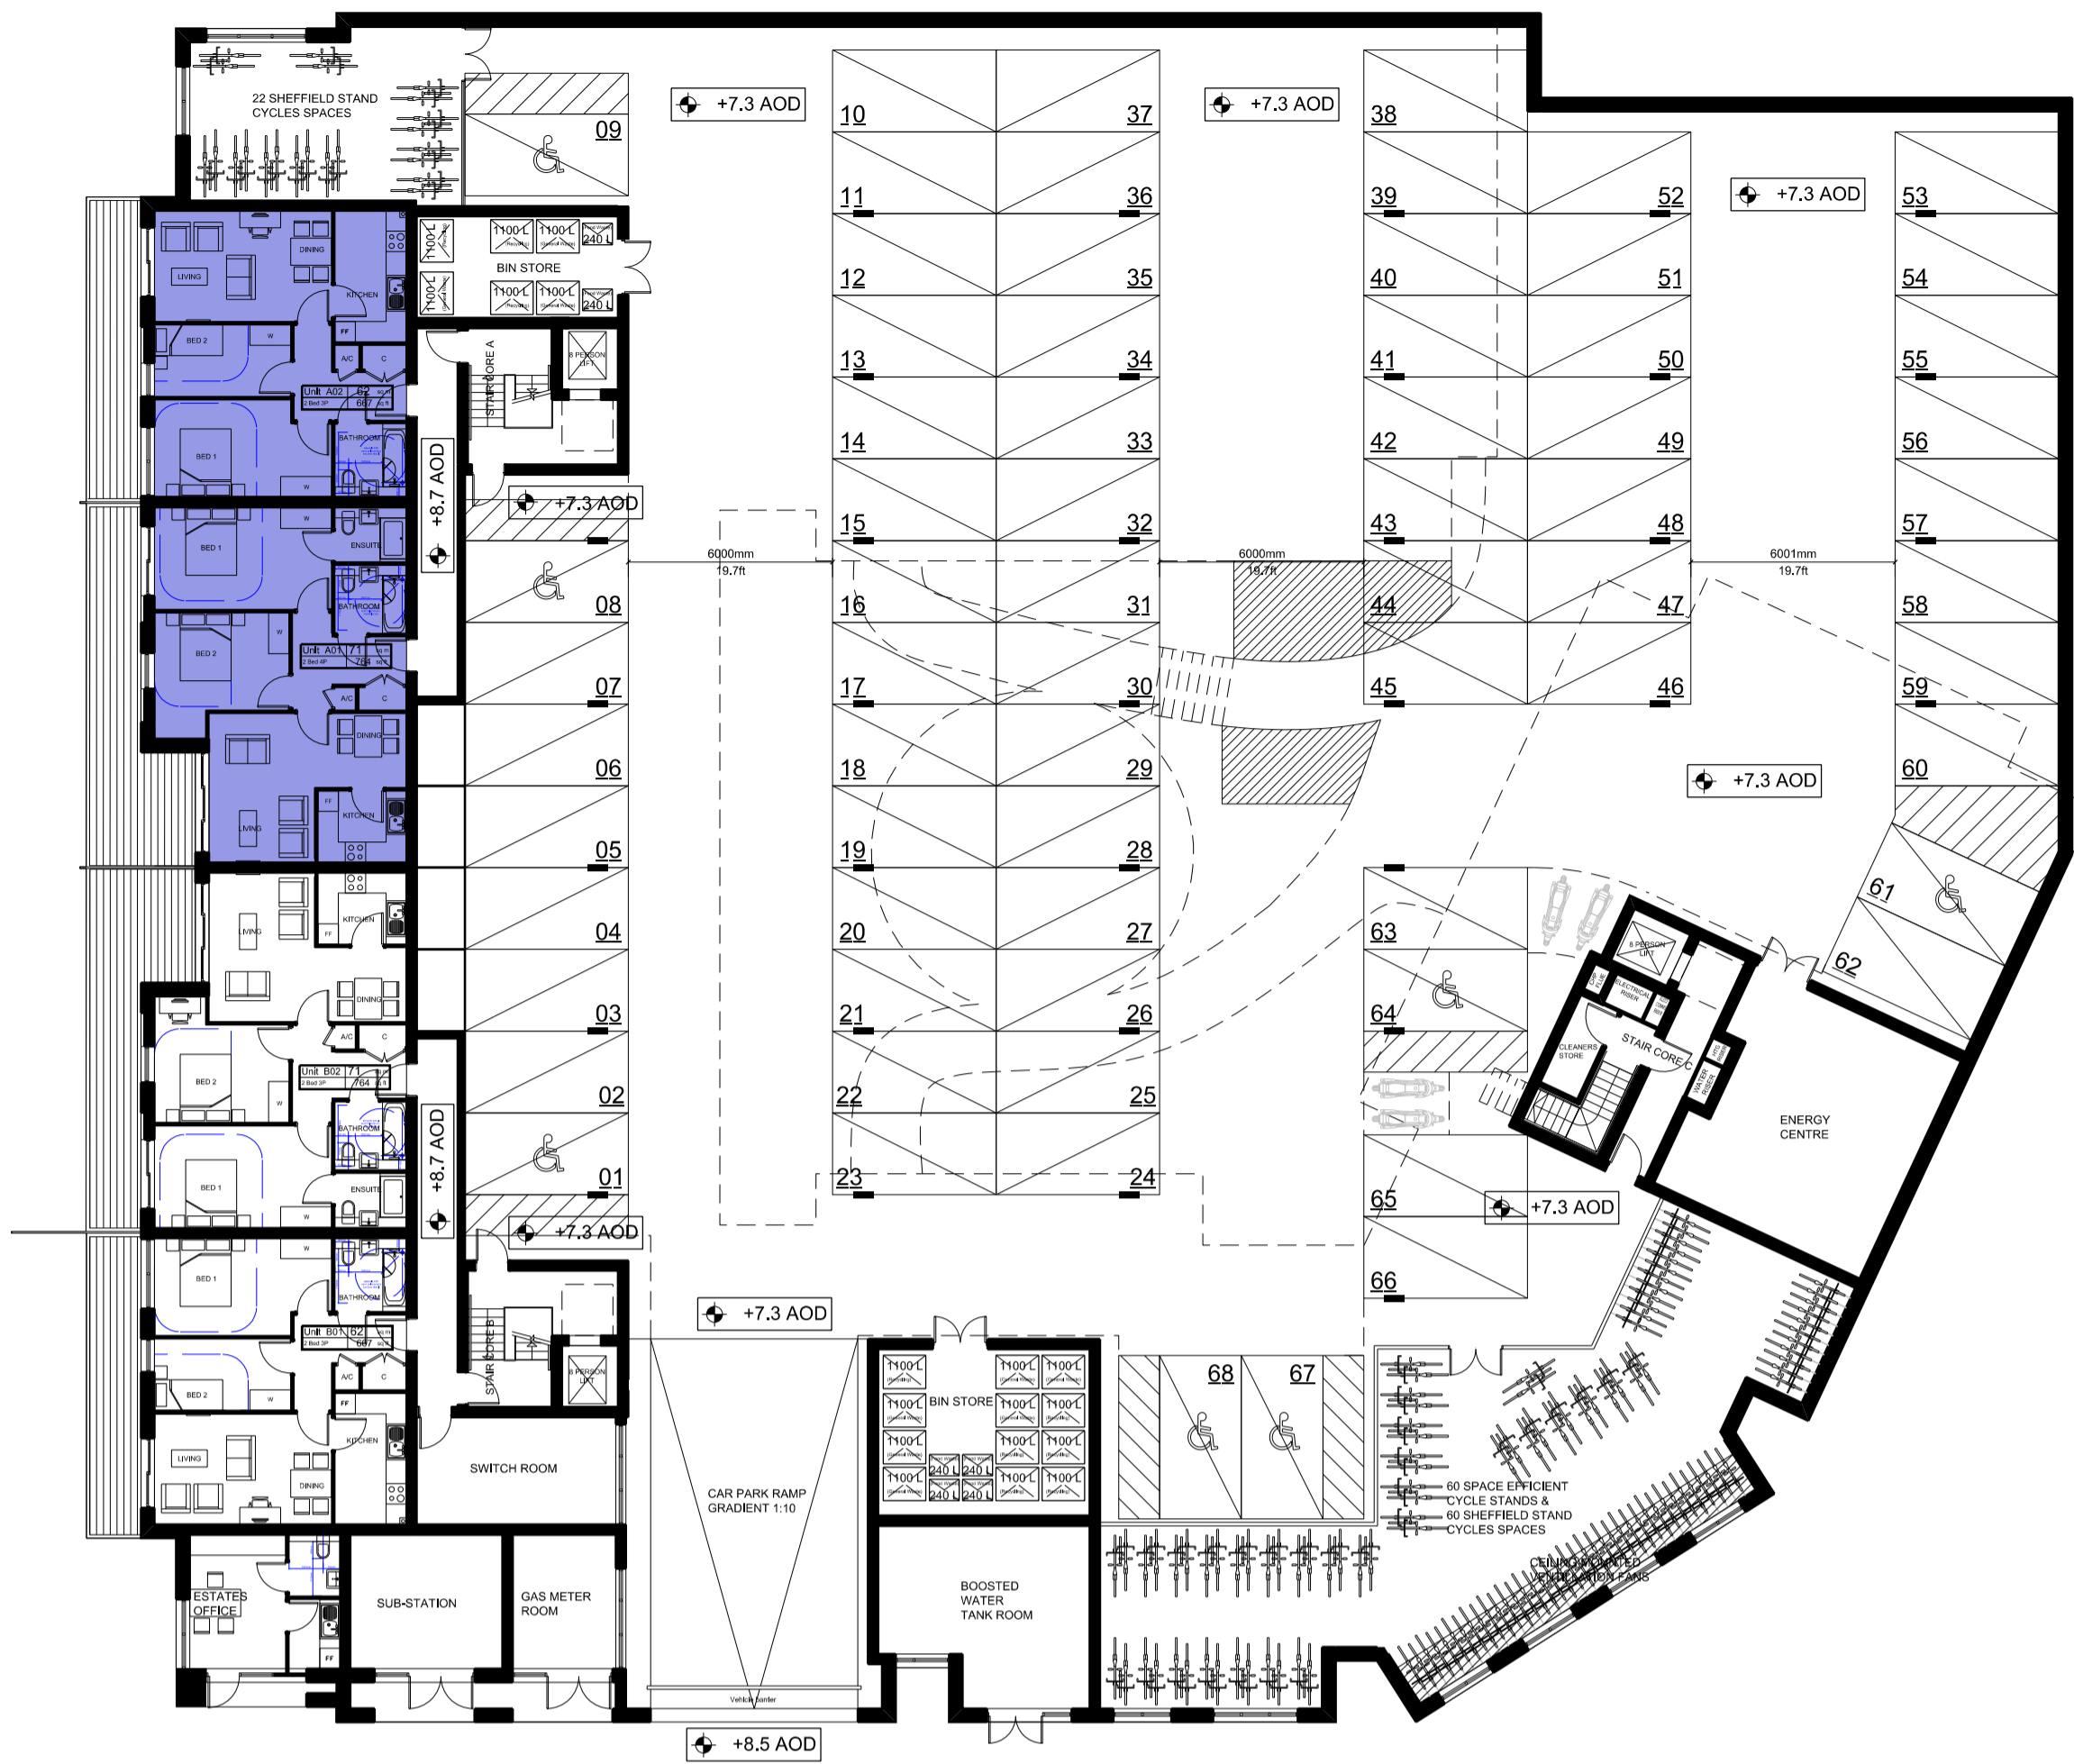

Lower Ground Floor Plan

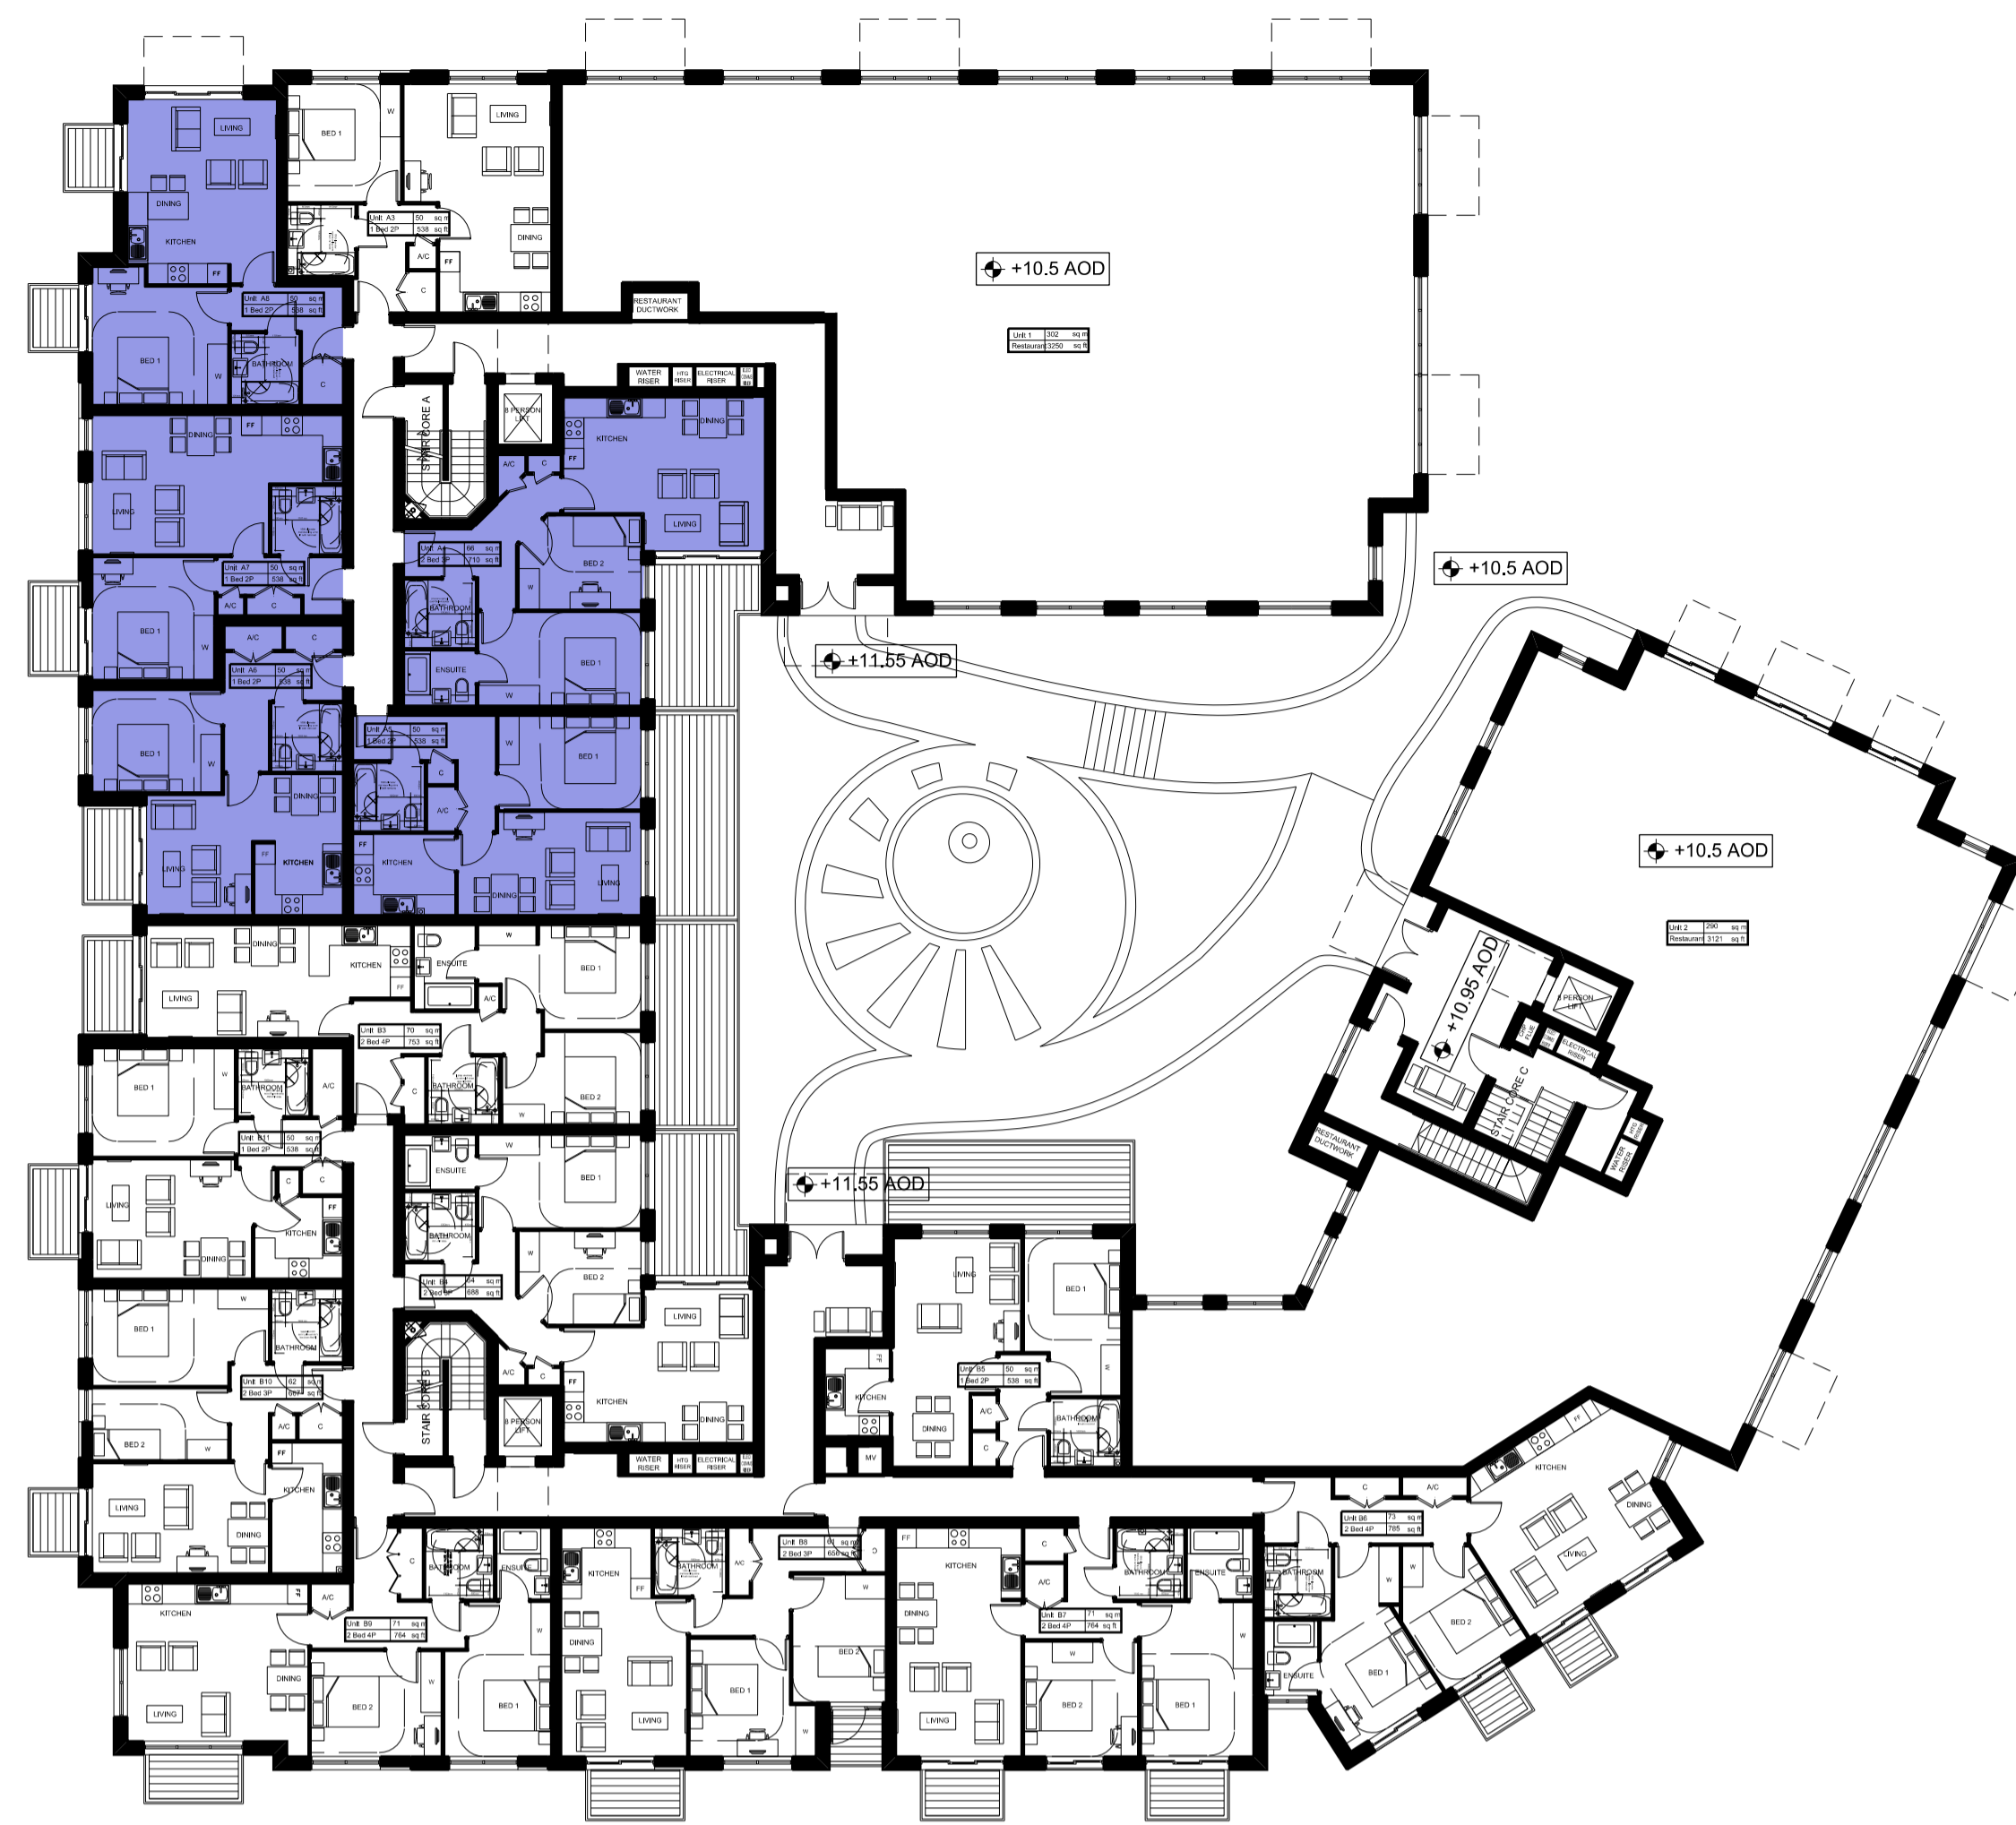

Ground Floor Plan

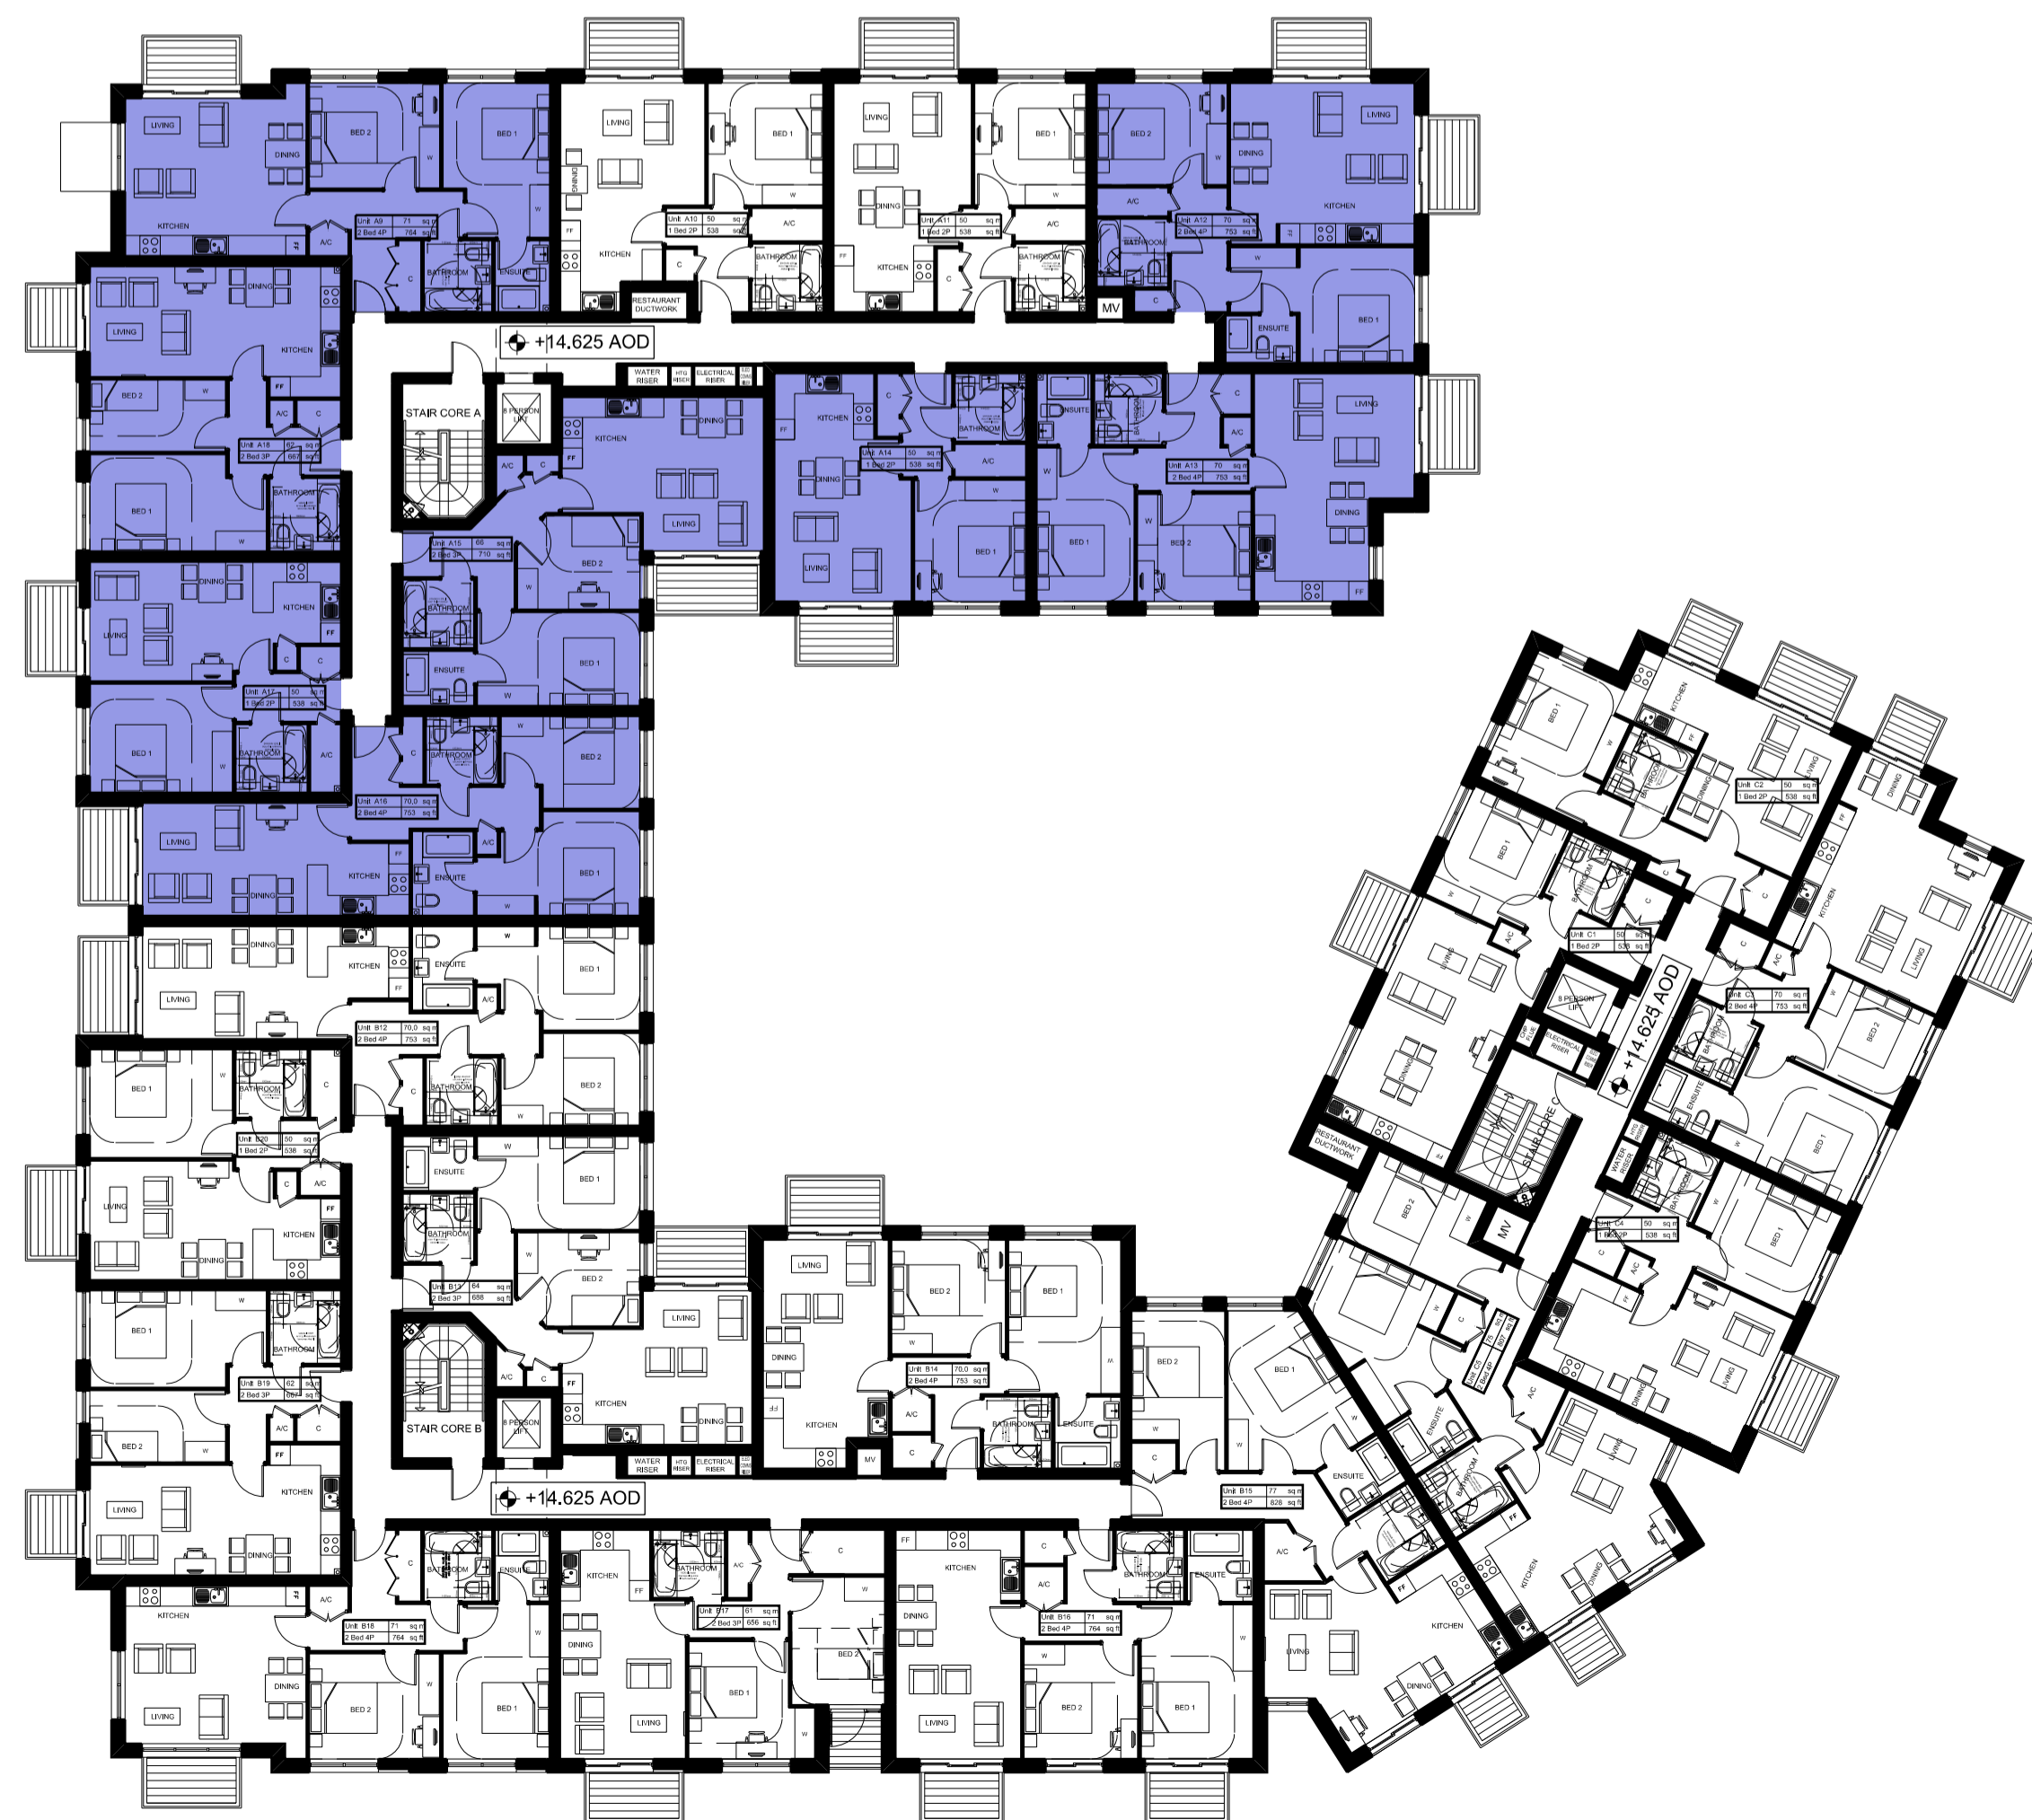

First Floor Plan



Second Floor Plan

Rev	Date	Description	Drawn	Chkd
P2	26.03.13	Planning Submission	HS	IF
P1	24.08.12	Planning Submission	RA	IF

Drawing Status

Planning

Client

St. James Group Ltd

St James
 Designed for life

JOHN THOMPSON & PARTNERS



Project

The Former Royal Mail
 Sorting Office, Twickenham

Drawing Title

Indicative Affordable Housing
 Plan

Scale @ A1 1:100 Job Ref. 00545

Drawing No. FB_11 Revision P2

