




All dimensions must be verified before any work is put in hand and any discrepancies must be reported to Ladbrokes H.O. Property Development immediately. Where any variations occur between small scale and detailed drawings the detailed drawing should take precedence. Copyright of this drawing is reserved by Ladbrokes Plc and issued on condition that it is not copied or disclosed to any third party either wholly or in part without the consent of Ladbrokes Plc in writing.

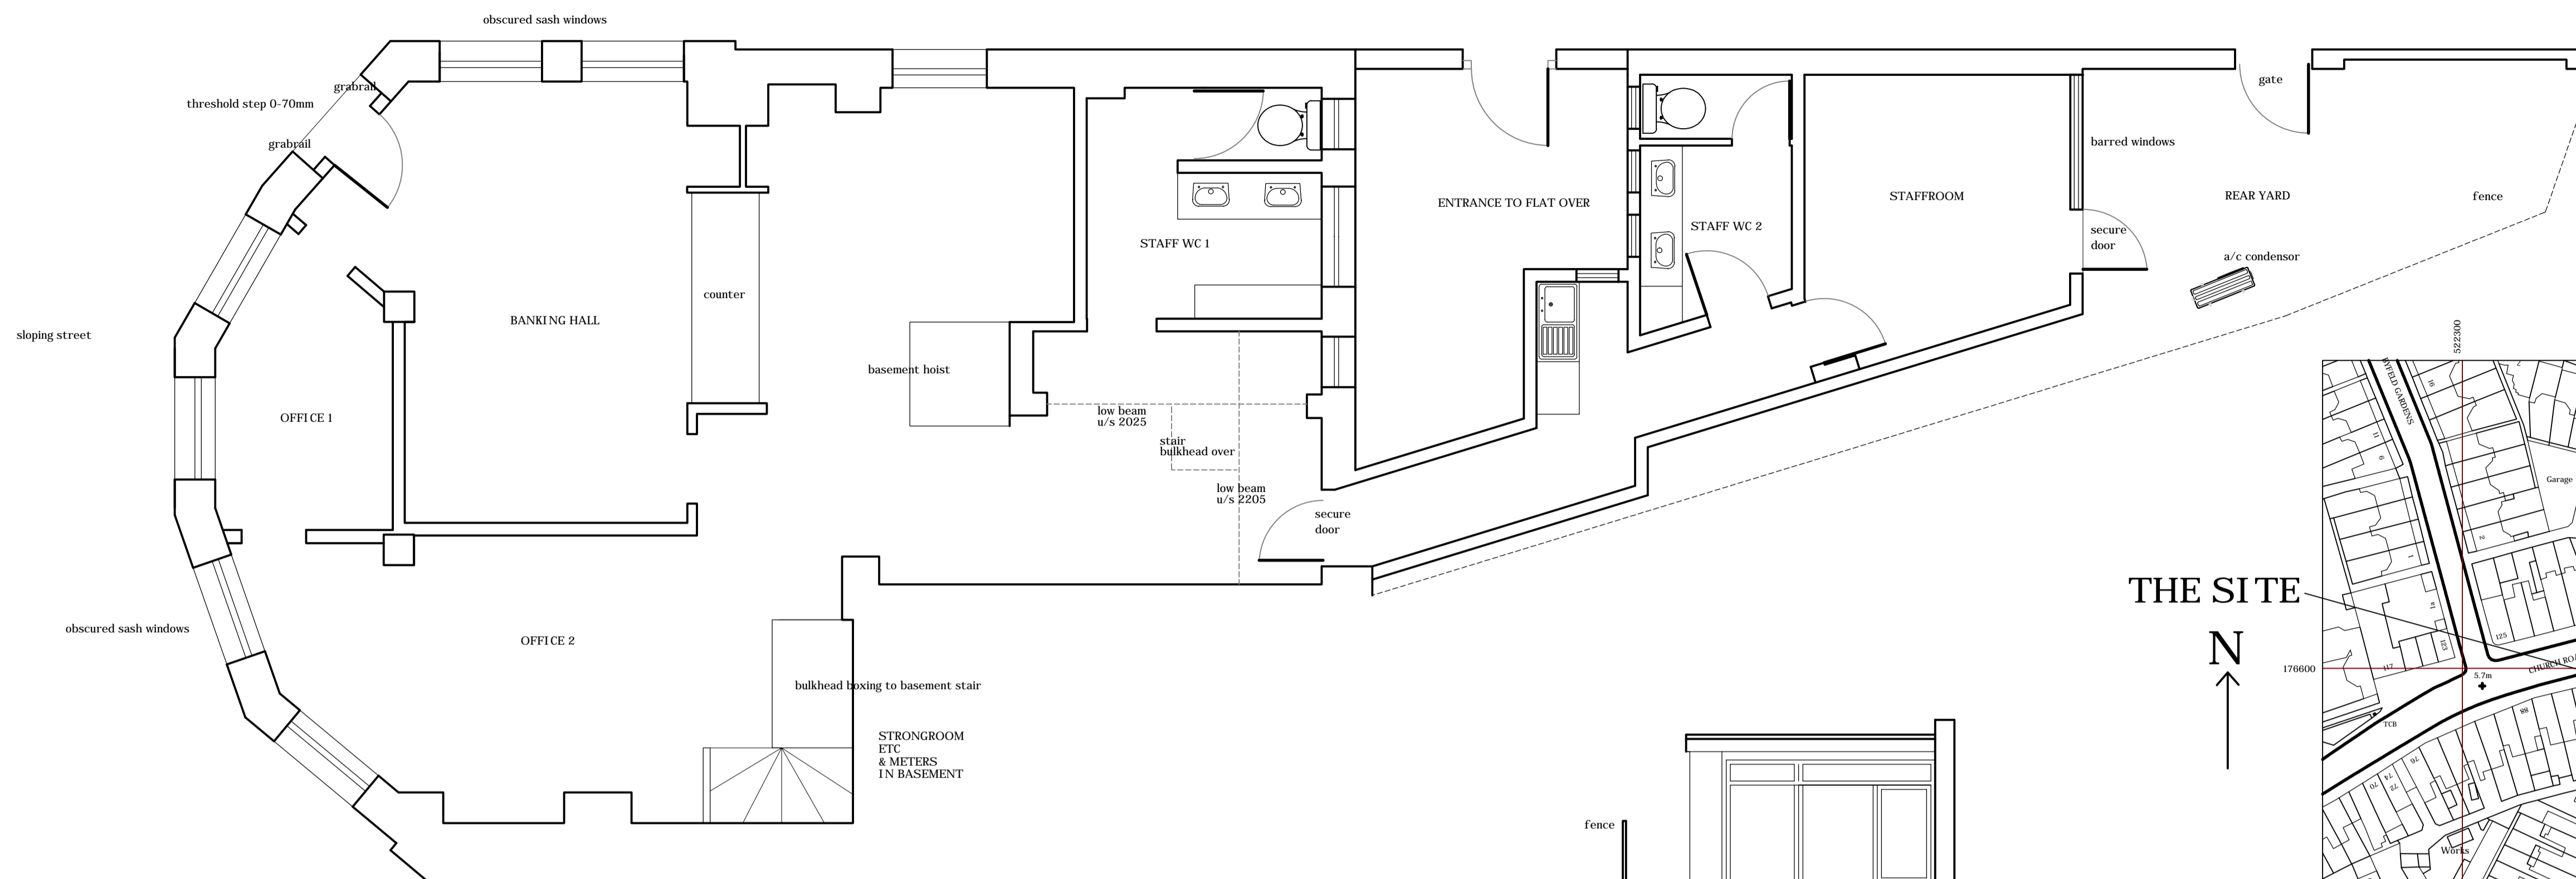

GROUND FLOOR PLAN

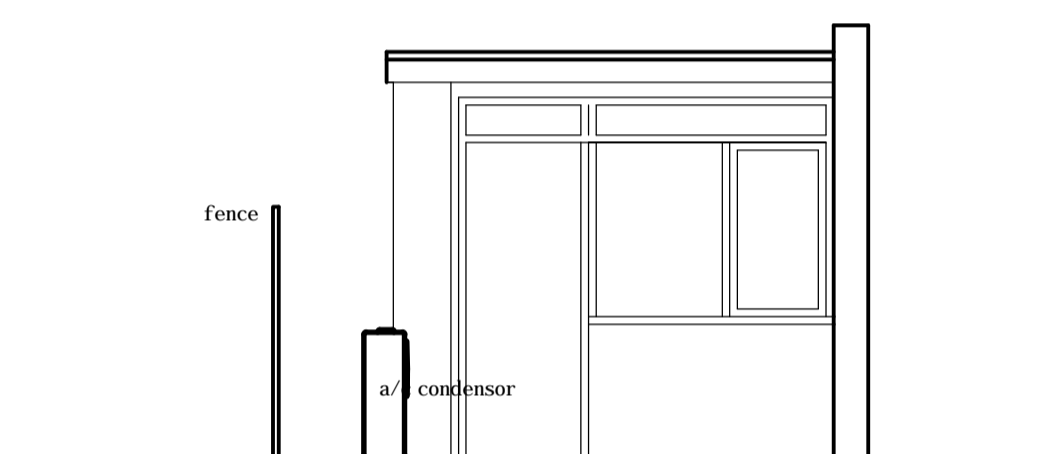

REAR ELEVATION TO YARD

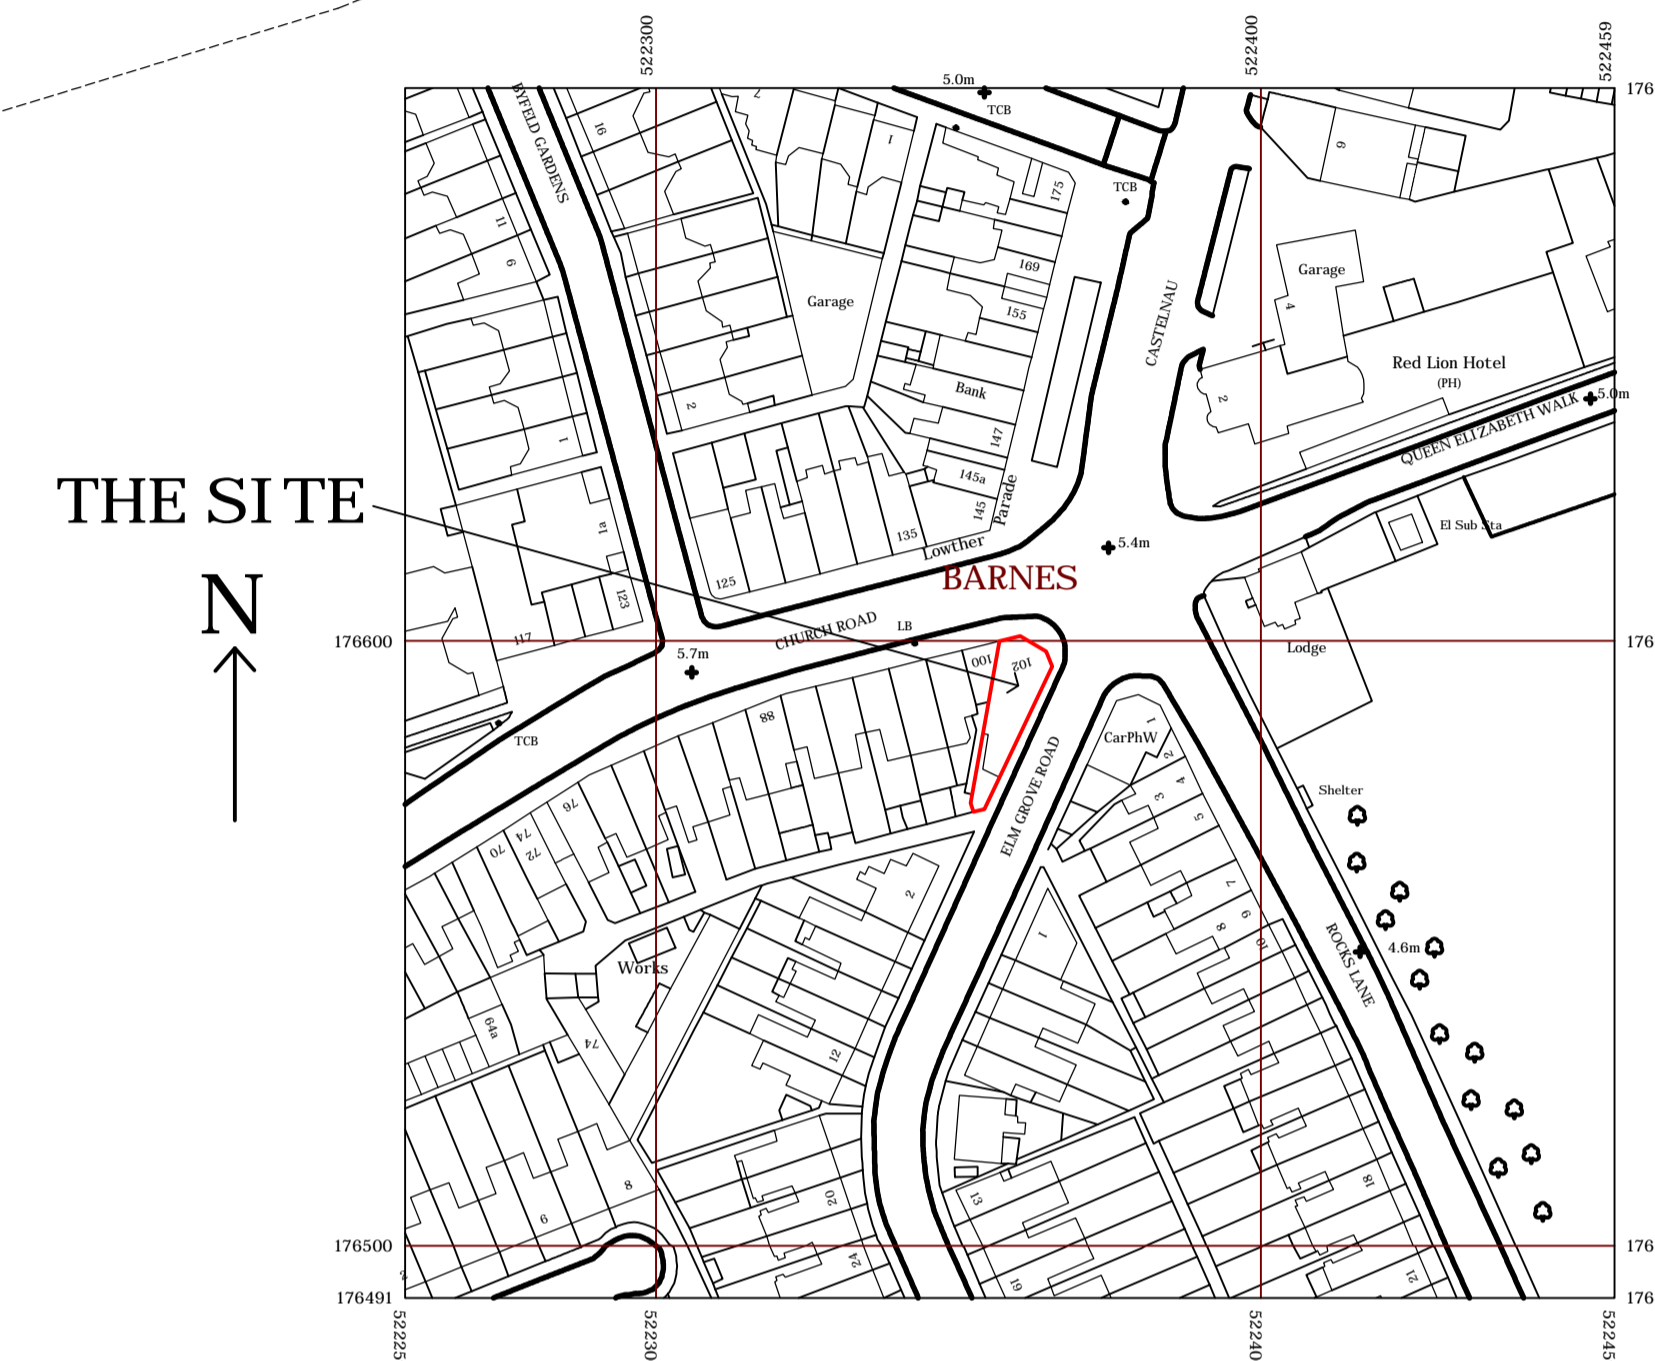


THE SITE

N

0 20 40 60 80
Scale 1:1250 at A1

LOCATION PLAN

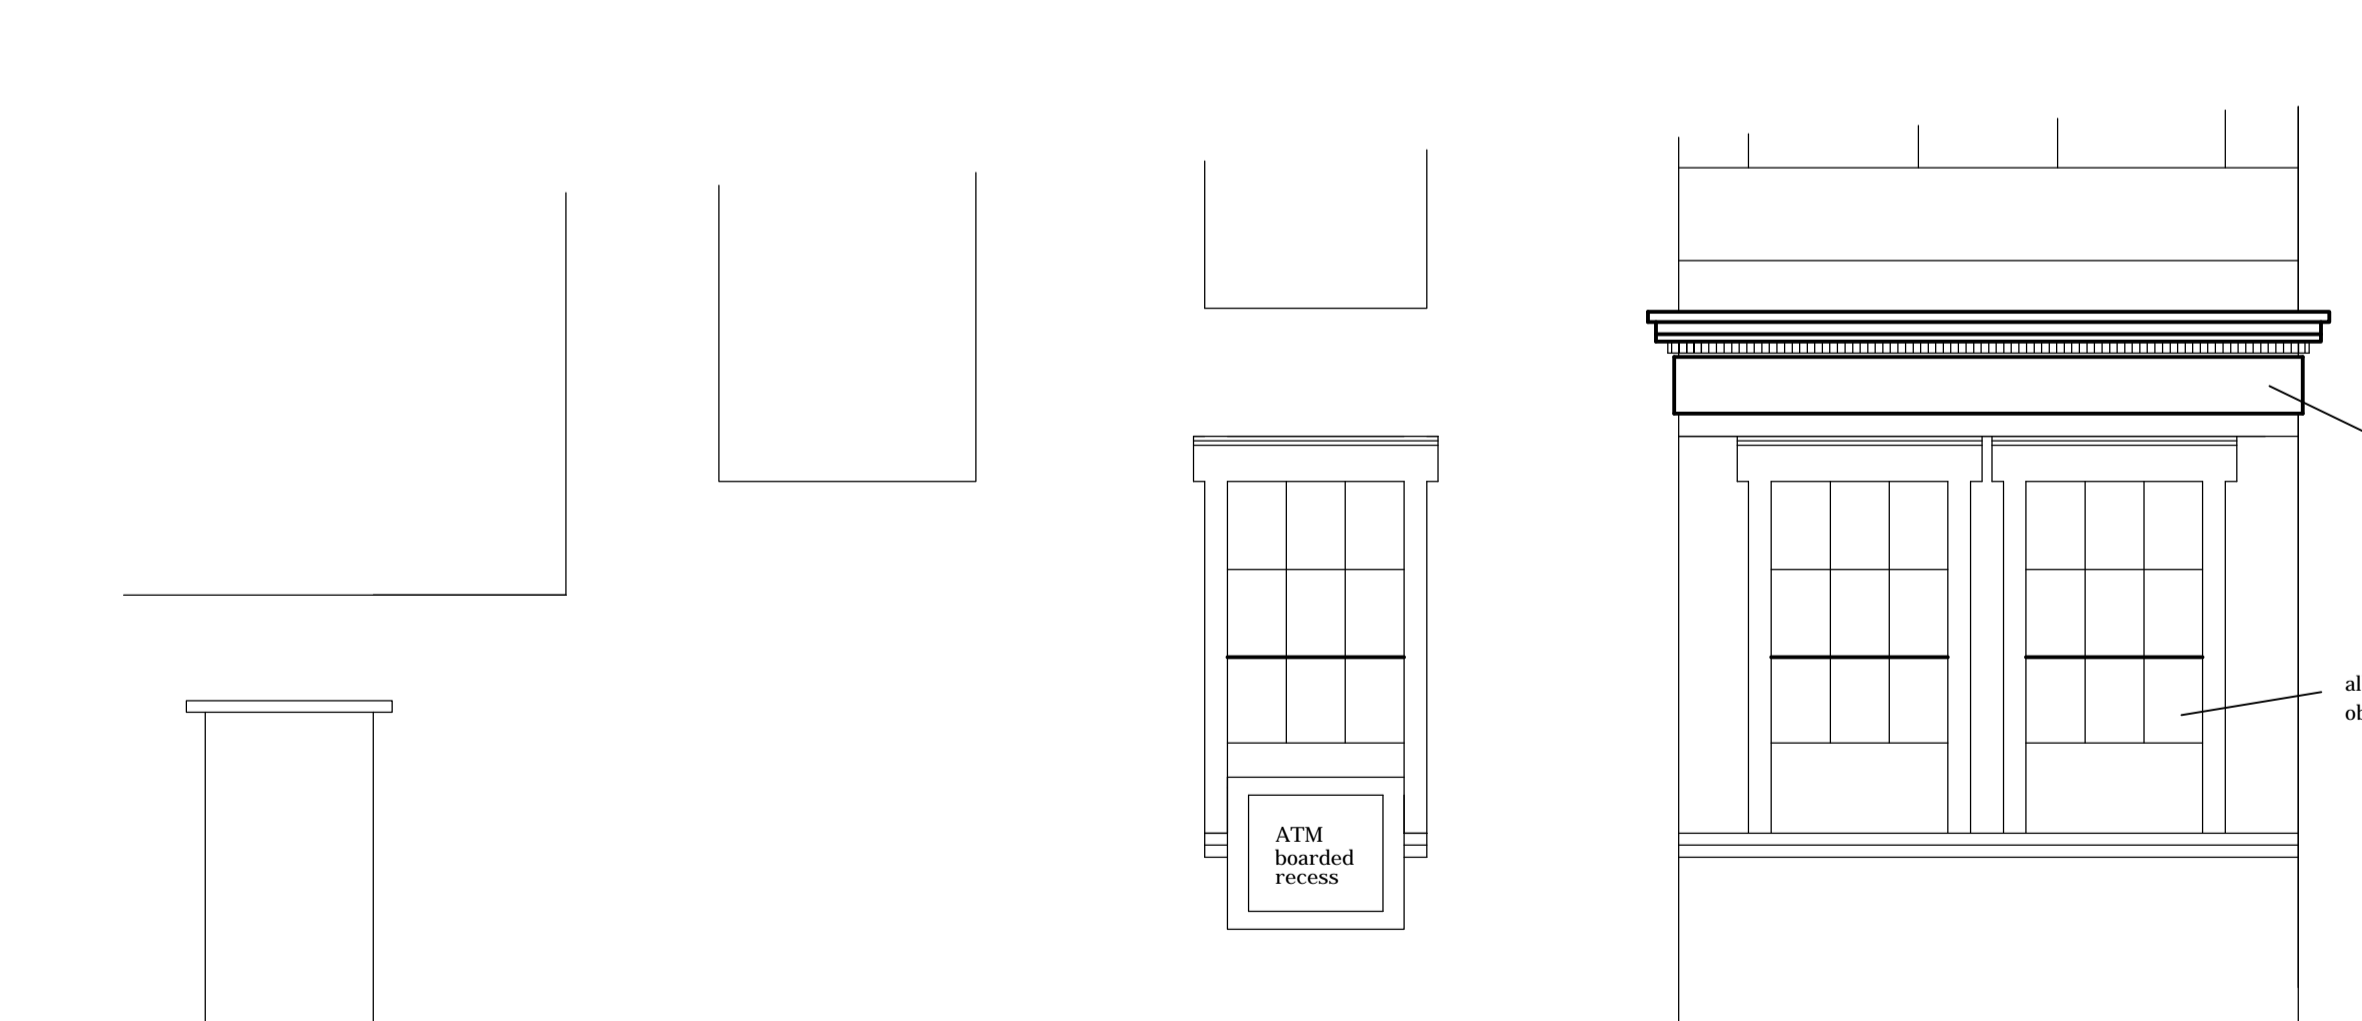


ELEVATION TO ELM GROVE ROAD

white metal fascia sign panels (lettering removed)


all ground floor windows obscured.

stained wood panelled door with solid side screens.

all ground floor windows obscured.

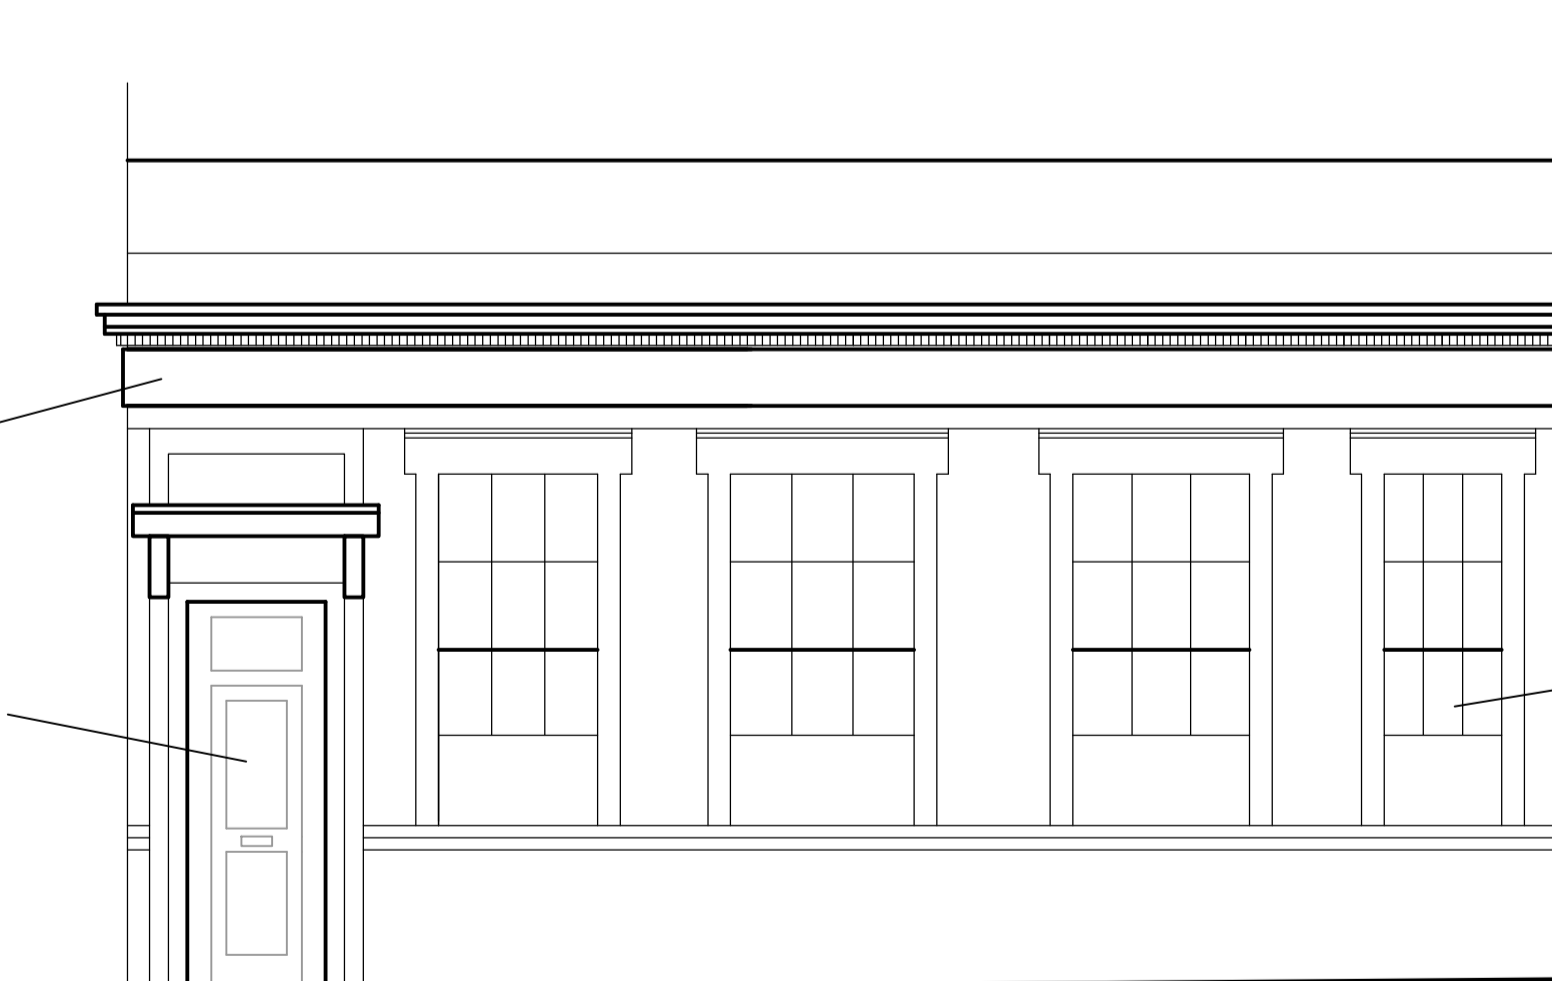

ELEVATION TO CHURCH ROAD

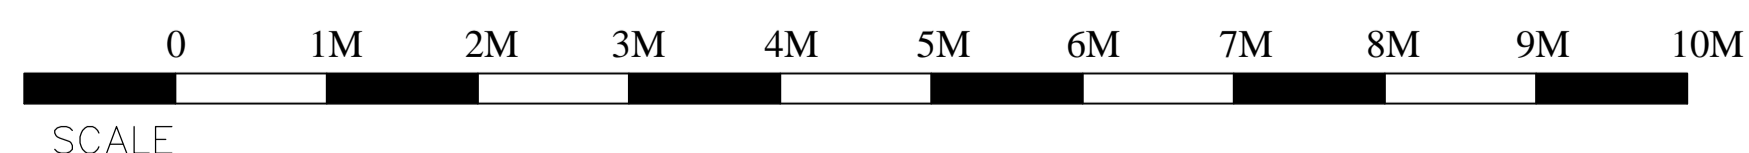

Rev	Date	Description
Ladbrokes		
Address 102, Church Road, Barnes, SW13 0DH		
Title EXISTING LAYOUT		
Drawn PH	Date 19/04/13	Scale 1:50 at A1
Rad 224	Location 0358	Customer Area --- sq ft Gross --- sq ft net
Drawing Number BCR/01	Revision -	
Licensing & Development		
Ladbrokes Plc, Imperial House, Imperial Drive, Rayners Lane, Harrow, Middlesex, HA2 7JW. Tel +44 (0)20 8868 8899		