



LOCATION PLAN 1:1250

- THE SITE
- ADDITIONAL OWNERSHIP
- PROPOSED C3

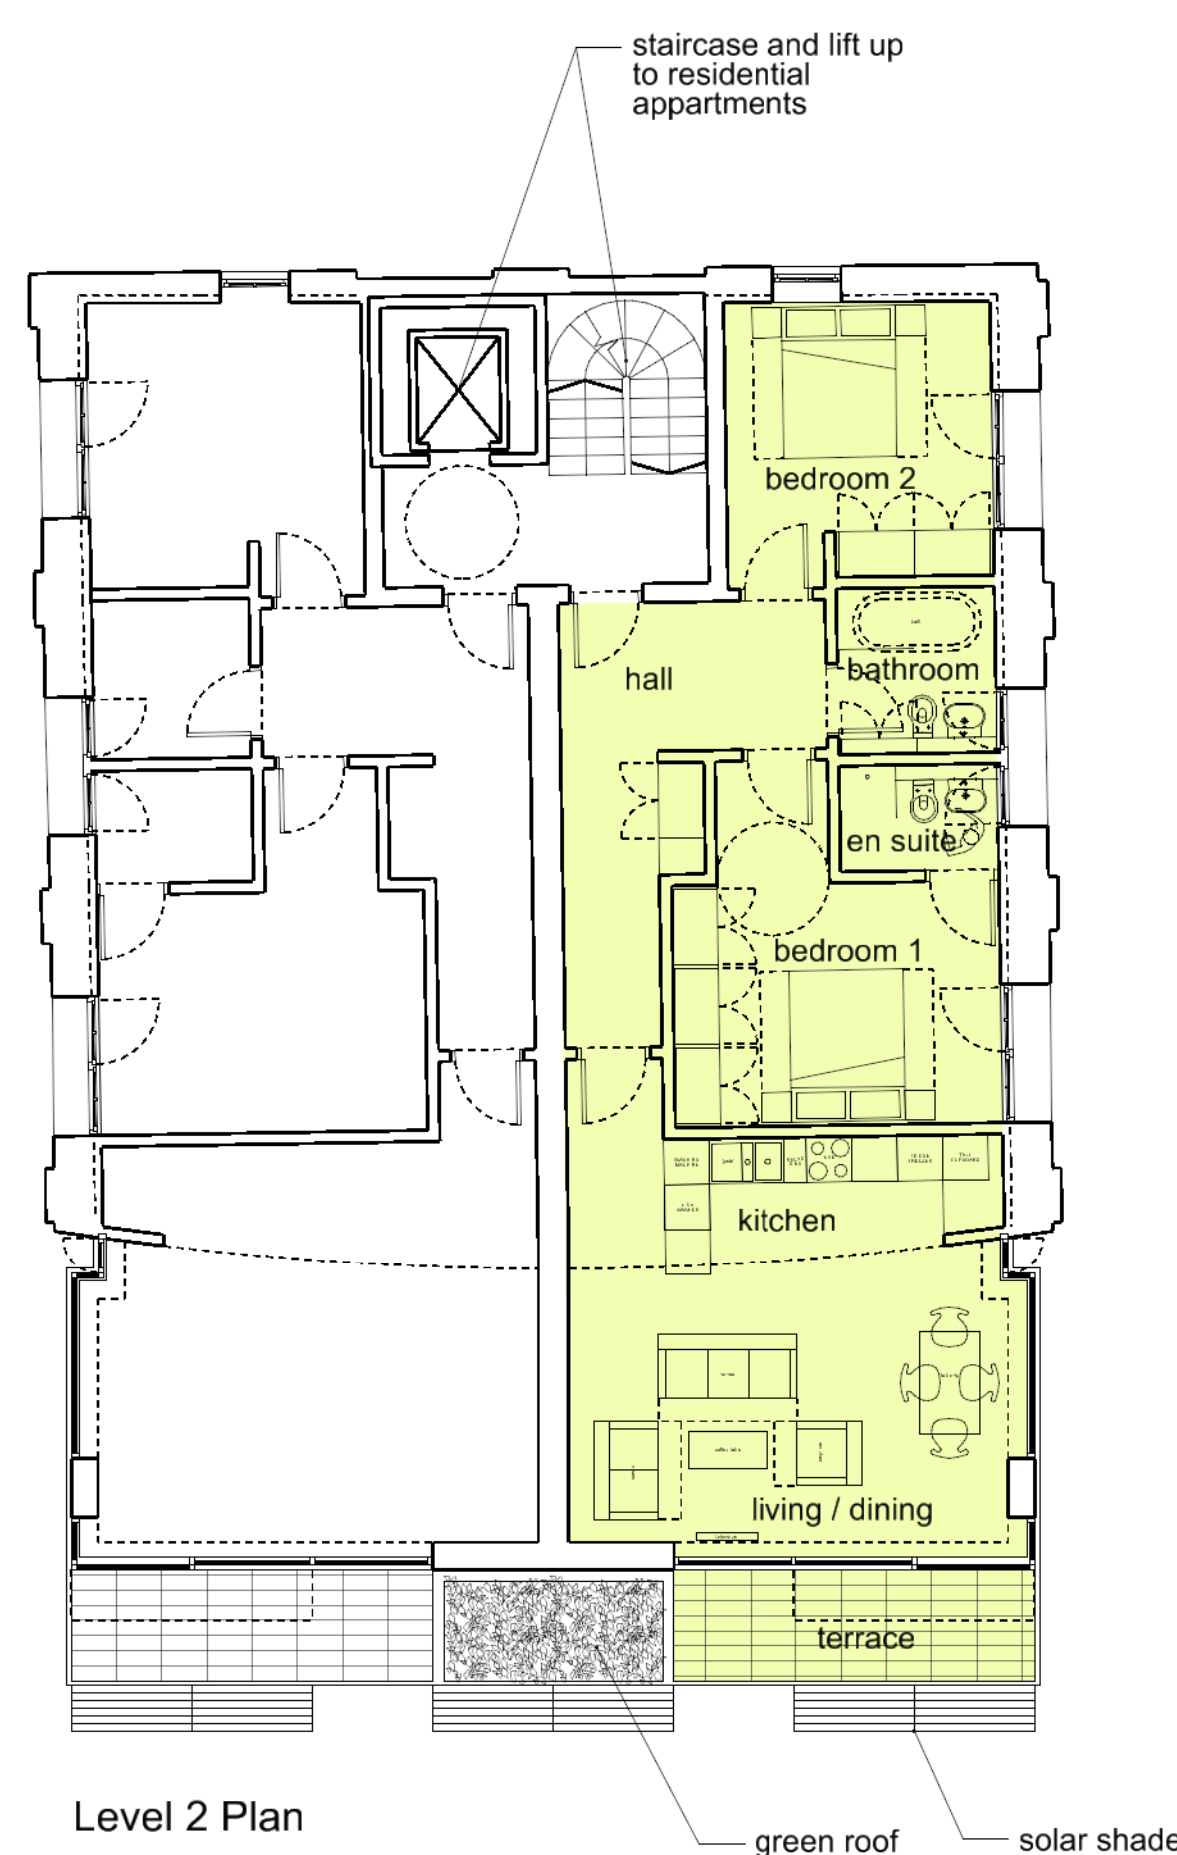


Level 2 Plan

Flats 1&2 (2 beds) GIA	87 sqm
terrace	7 sqm
living/dining/kitchen	31 sqm
bedroom 1	16 sqm
bedroom 2	13 sqm

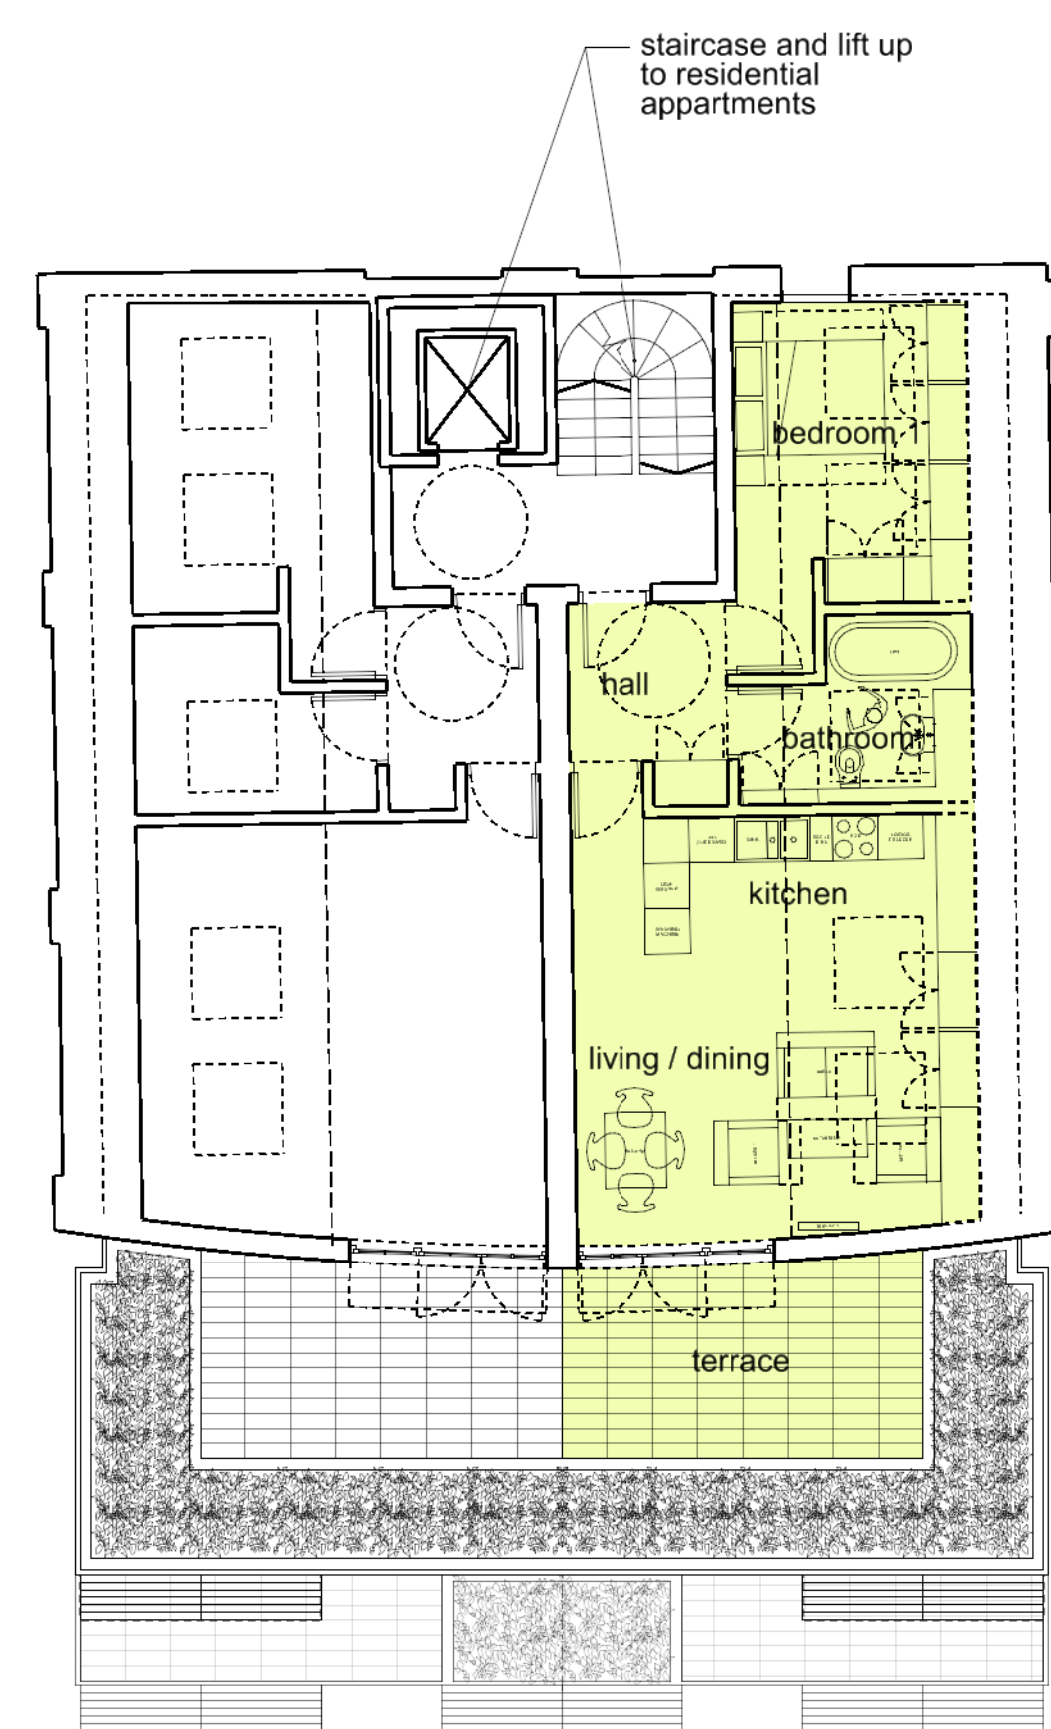

Level 3 Plan

Flats 3&4 (1 bed) GIA	57 sqm
terrace	12 sqm
living/dining/kitchen	30 sqm
bedroom 1	13 sqm

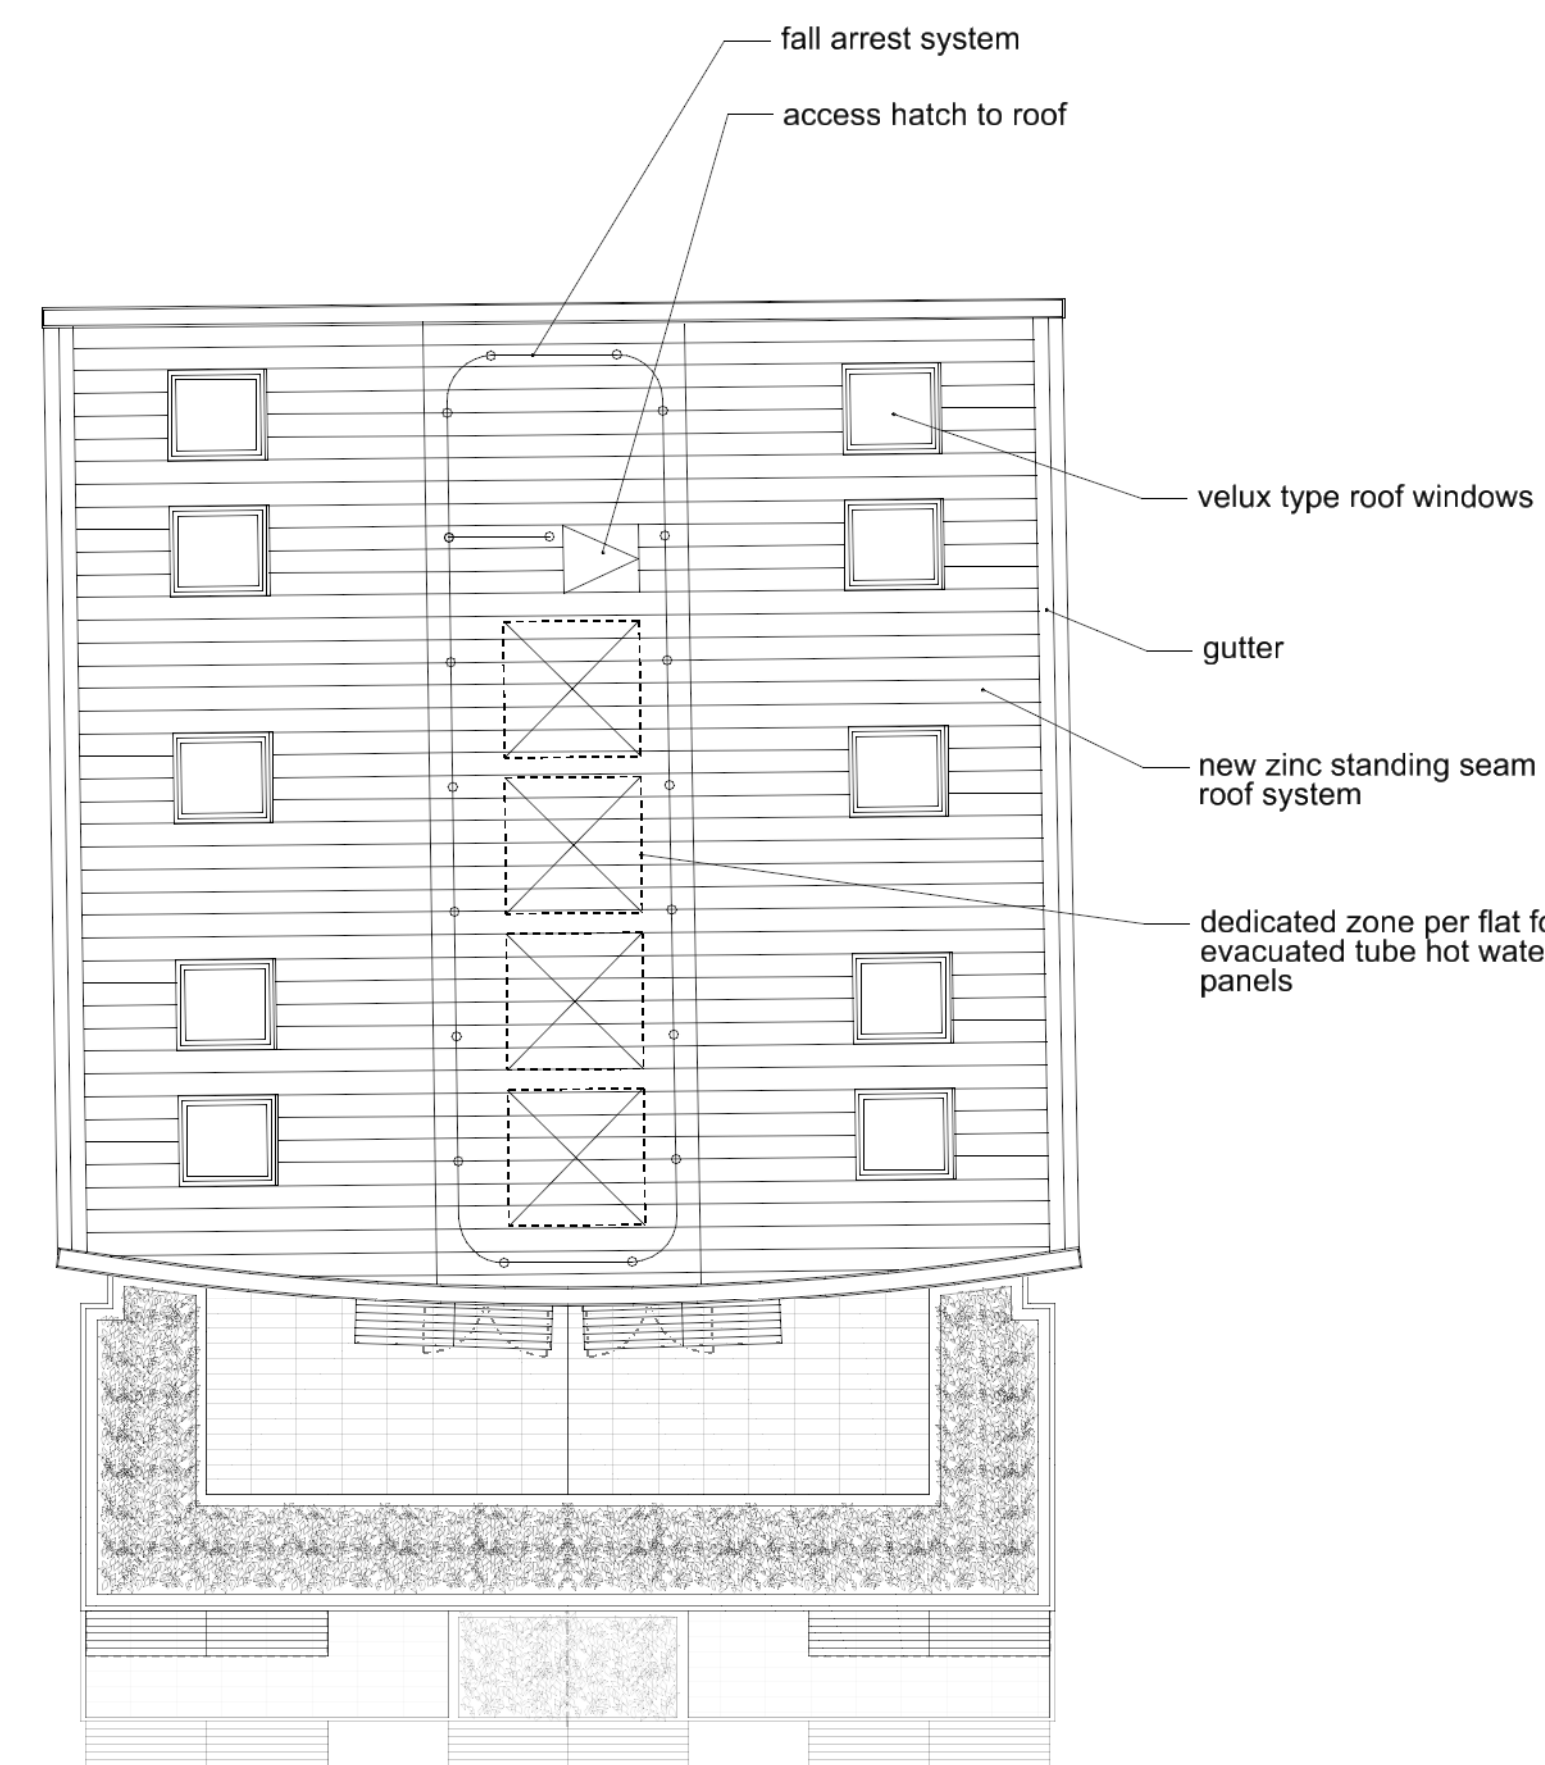

Roof Plan



Rev Date Drawn Auth Details

Status

PLANNING APPLICATION



Project: QUEENS HALL, TWICKENHAM
 Client: F&C REIT Asset Management
 Title: LEVEL 2,3,+ ROOF PLAN - PROPOSED
 Date: APRIL 2013
 Project No: 2686_A_121

Zone:
 Level:
 Drawn: JR
 Auth: IW
 Rev: -
 Scale: 1:100 @ A1
 1:200 @ A3