



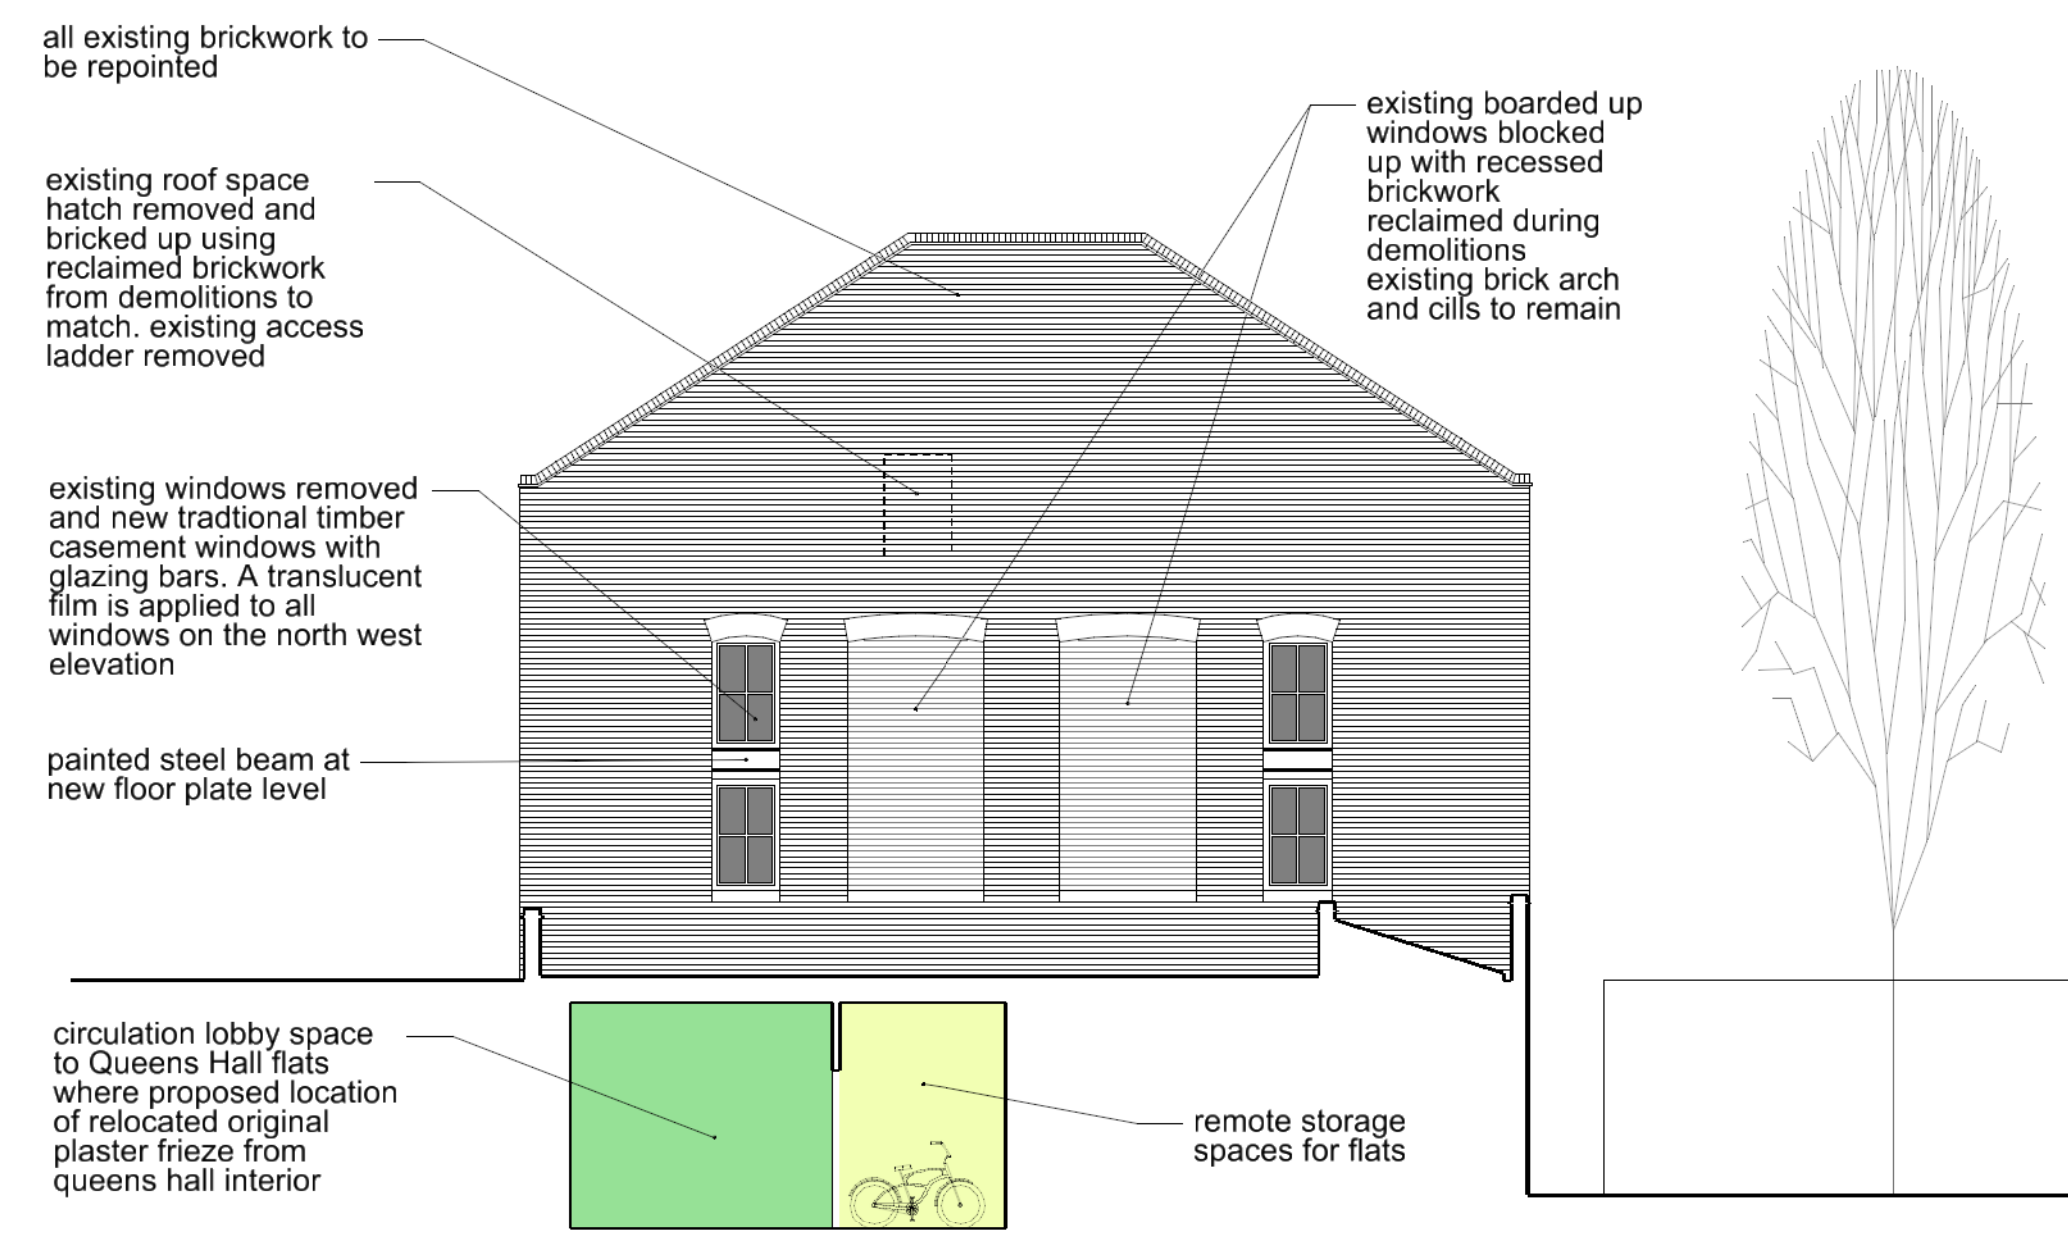


South-East Elevation




North-West Sectional Elevation

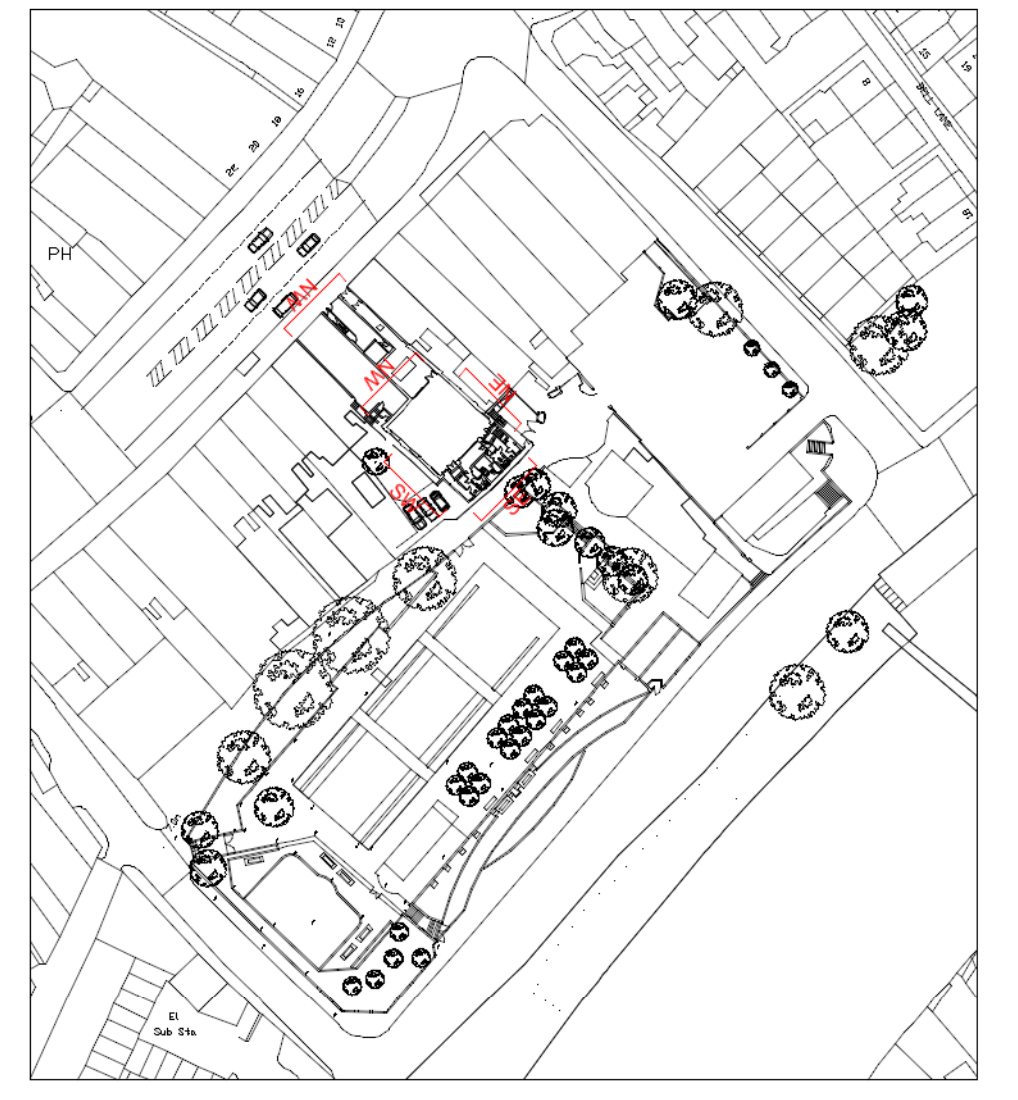

LOCATION PLAN 1:1250

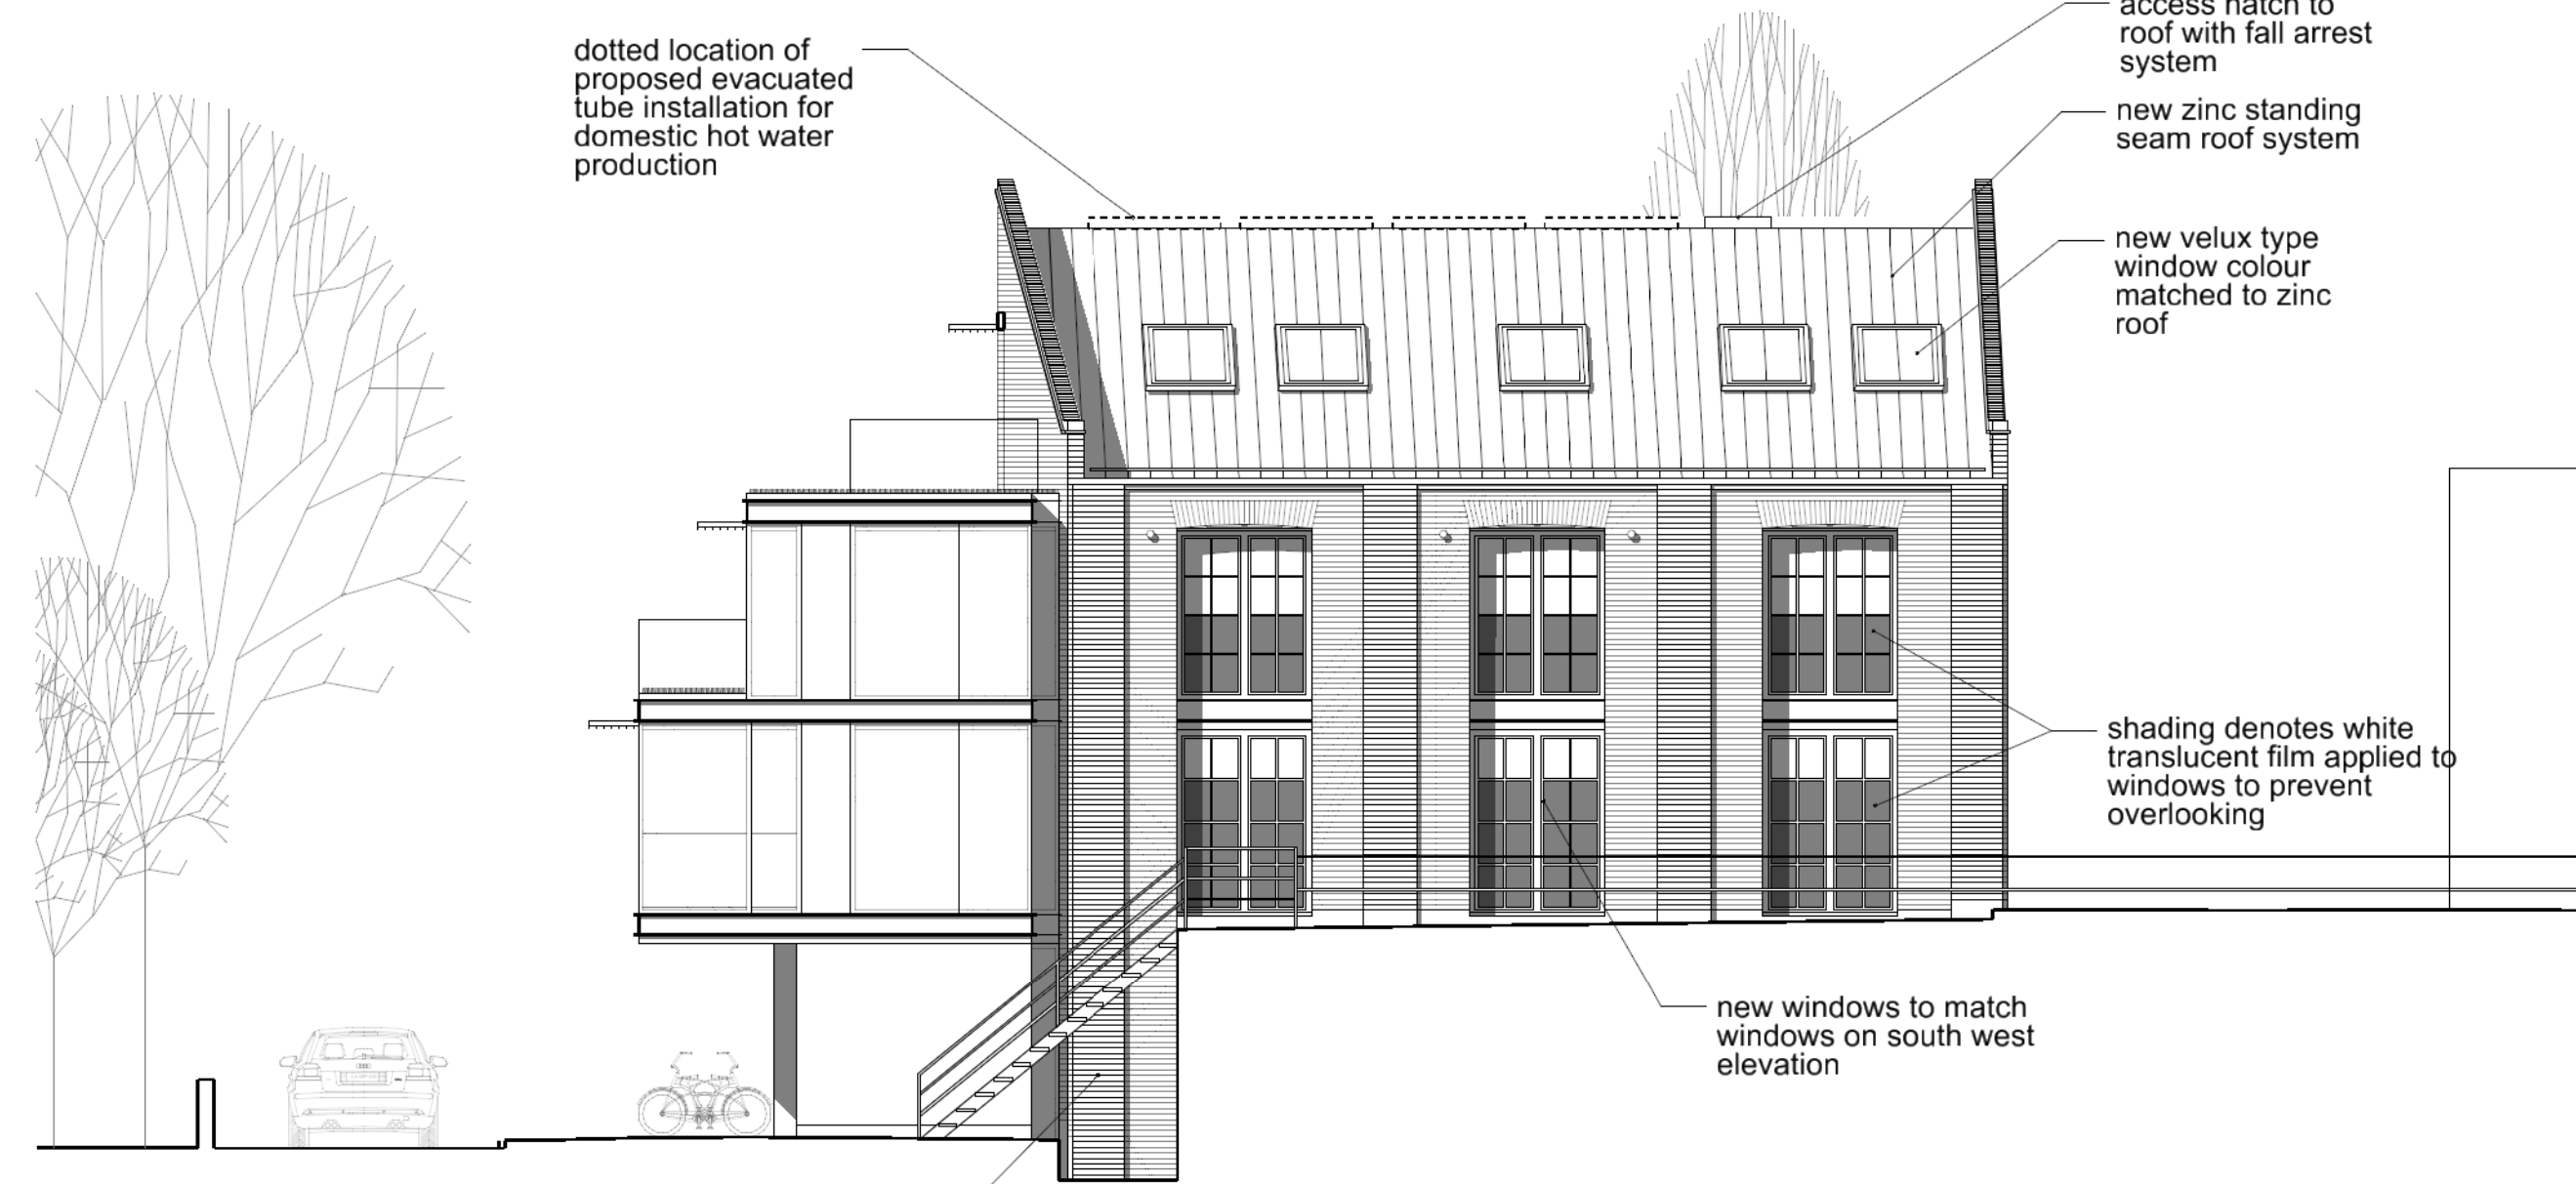


North-East Elevation

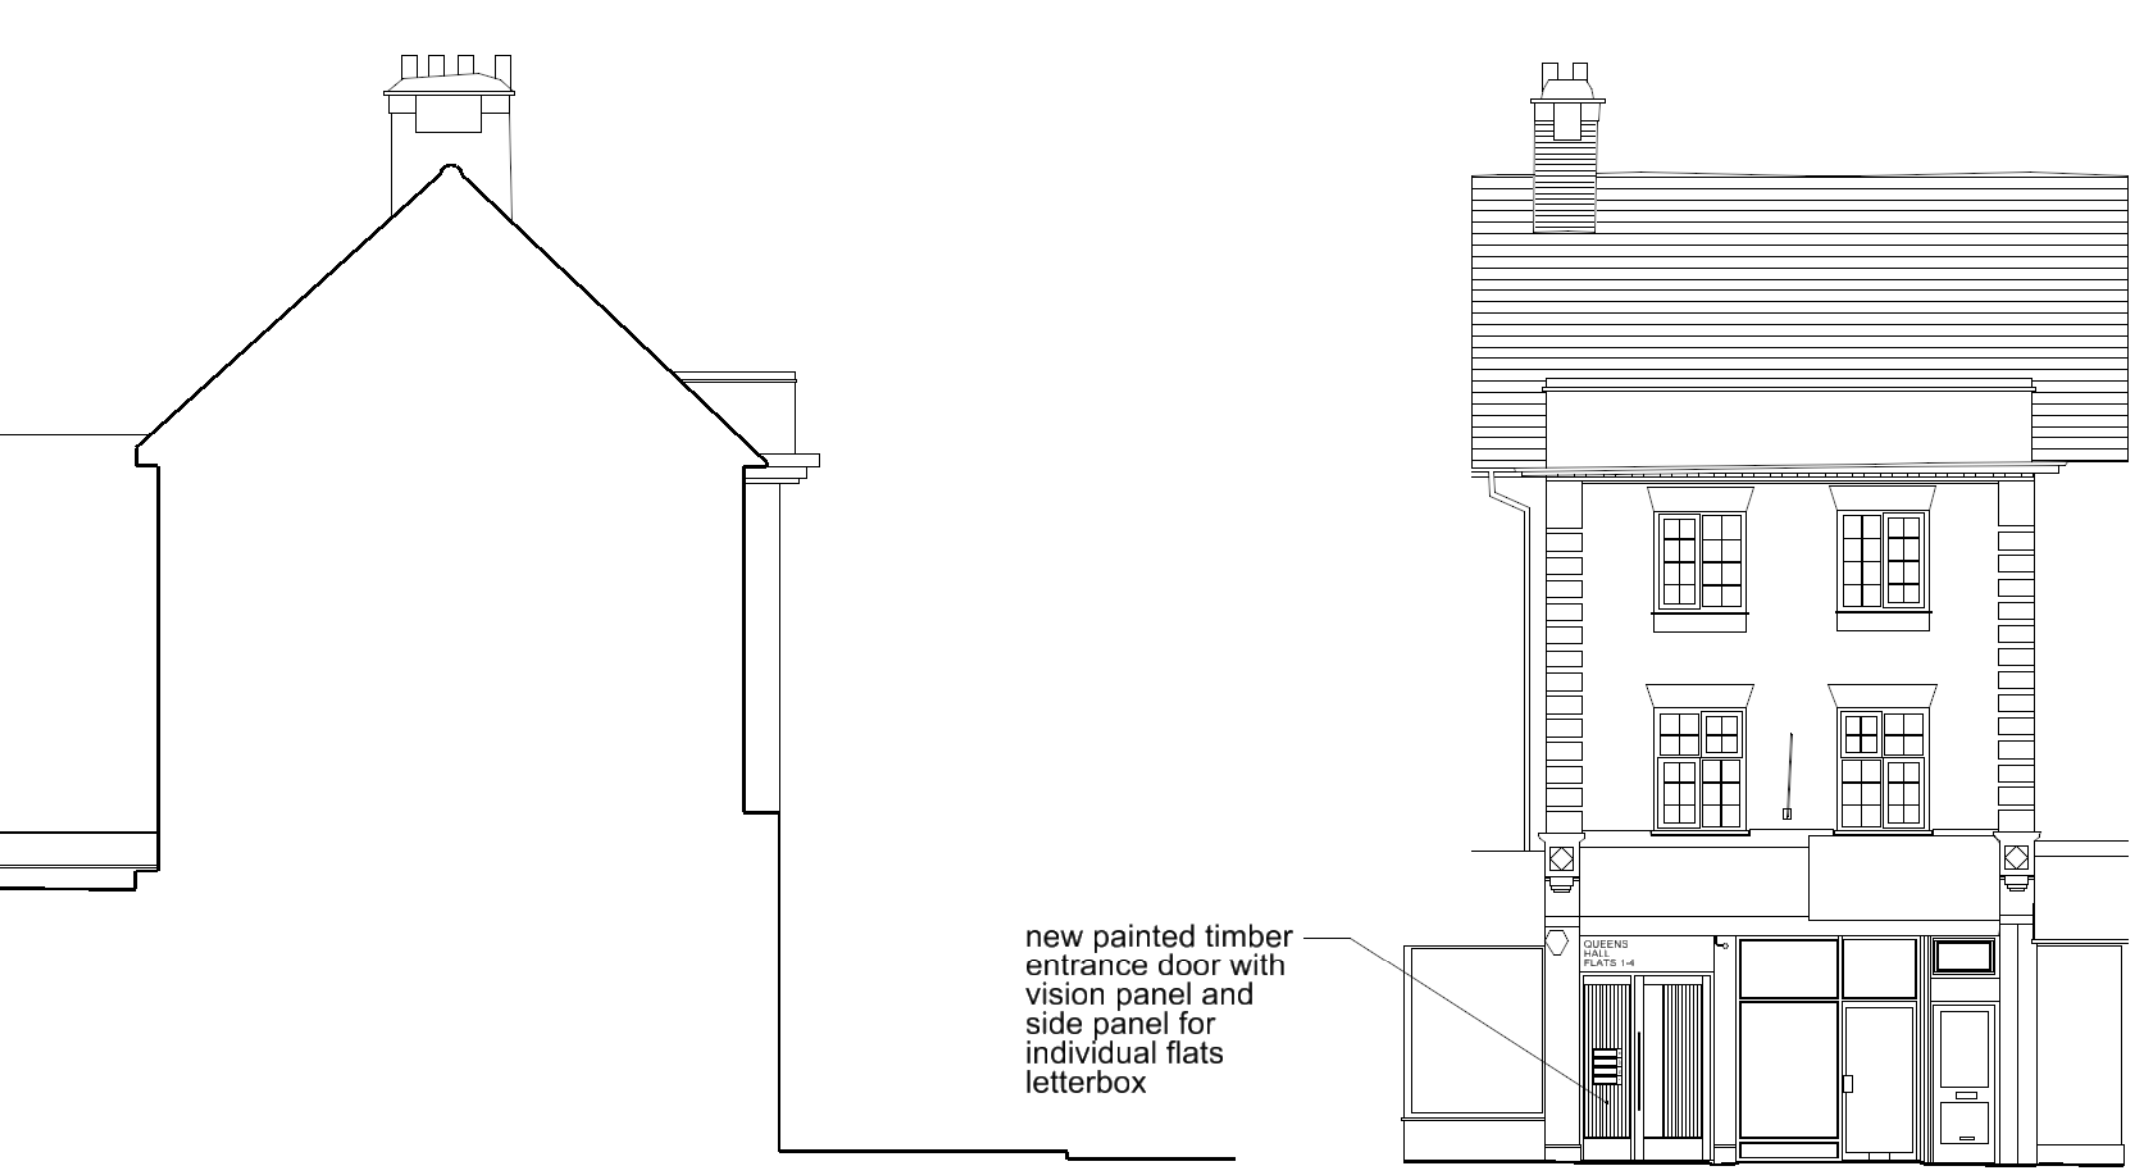

North-West Street Elevation

PROPOSED C3  
SHARED ACCESS

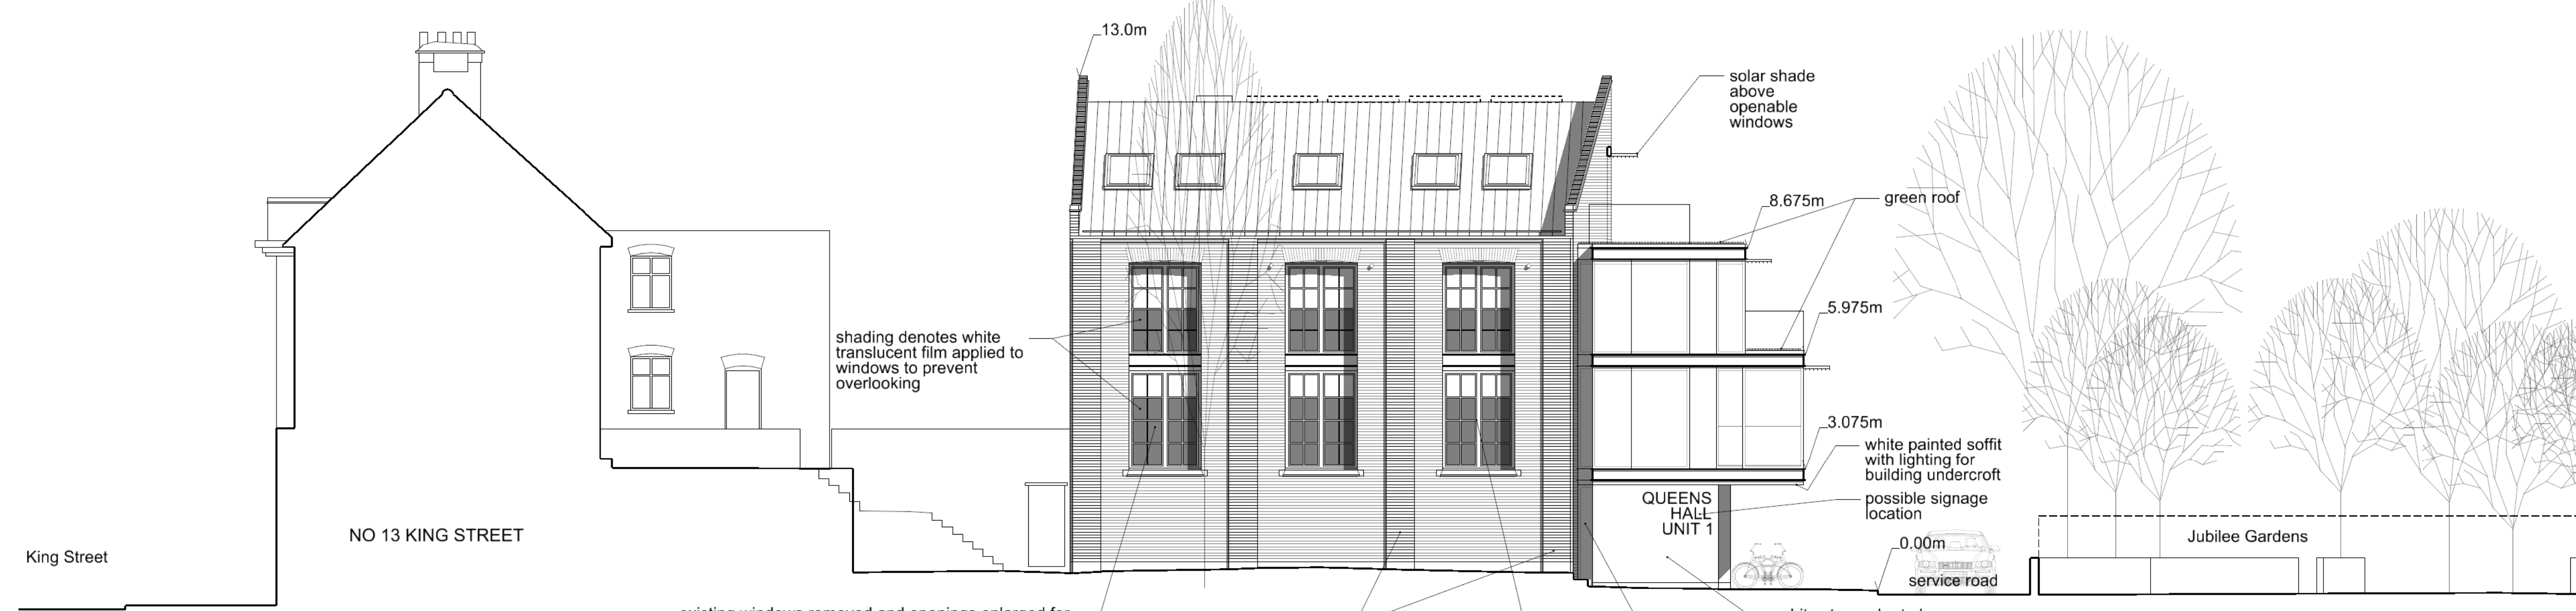

South-West Elevation



Rev Date Drawn Auth Details  
Status

### PLANNING APPLICATION

**Haskoll**  
Architects and Designers  
29 Harrington Gardens  
London SW7 4JZ  
Telephone 020 7535 1188  
Facsimile 020 7732 7733  
www.haskoll.co.uk

Project: QUEENS HALL, TWICKENHAM  
Client: F&C REIT Asset Management  
Title: PROPOSED ELEVATIONS  
Date: APRIL 2013  
Project No: 2686\_A\_201

Zone:  
Level:  
Drawn: JR  
Auth: IW  
Scale: 1:100 @ A1  
1:200 @ A3