


NOTES:

Do not scale from this drawing except for planning application purposes.




METRES


1:100

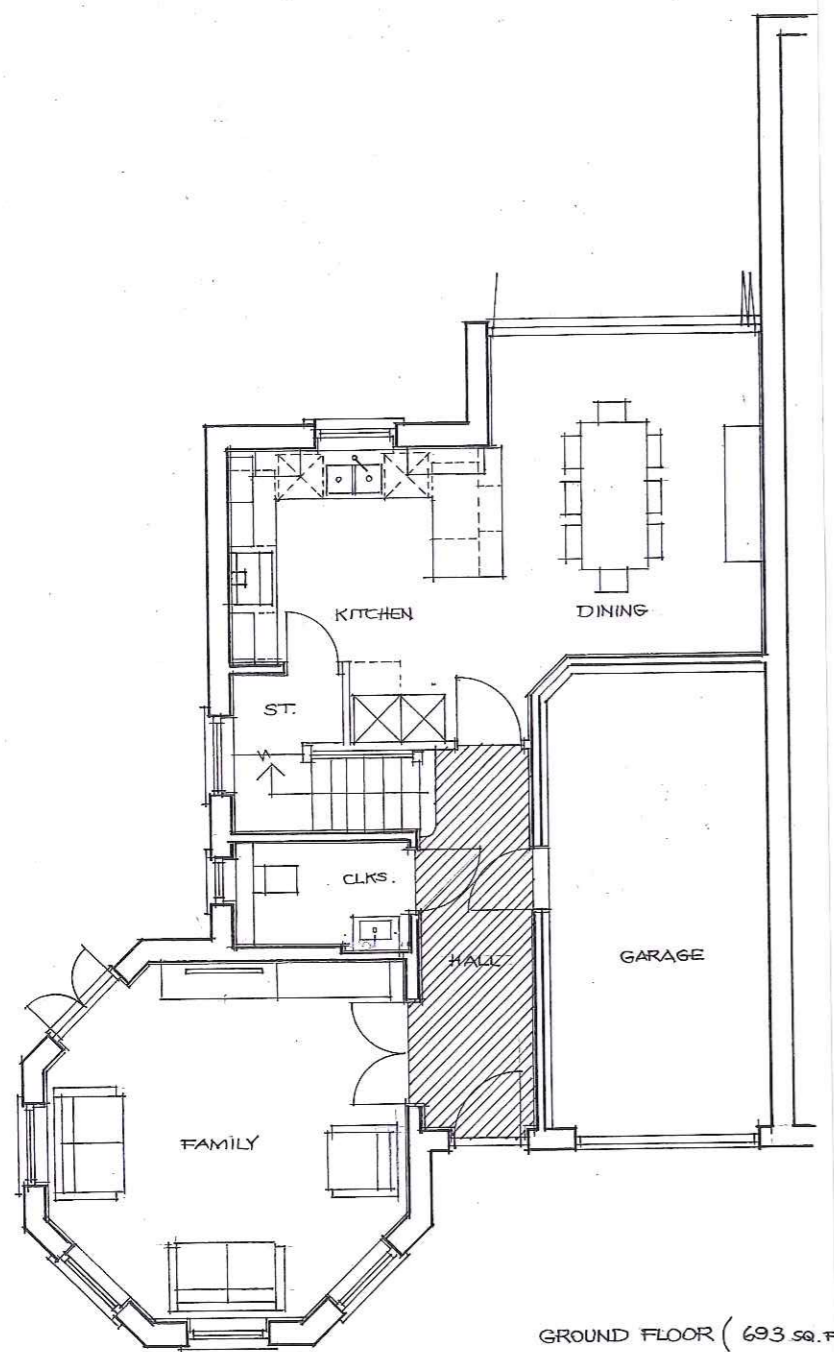

GROUND FLOOR (693 sq. ft.)

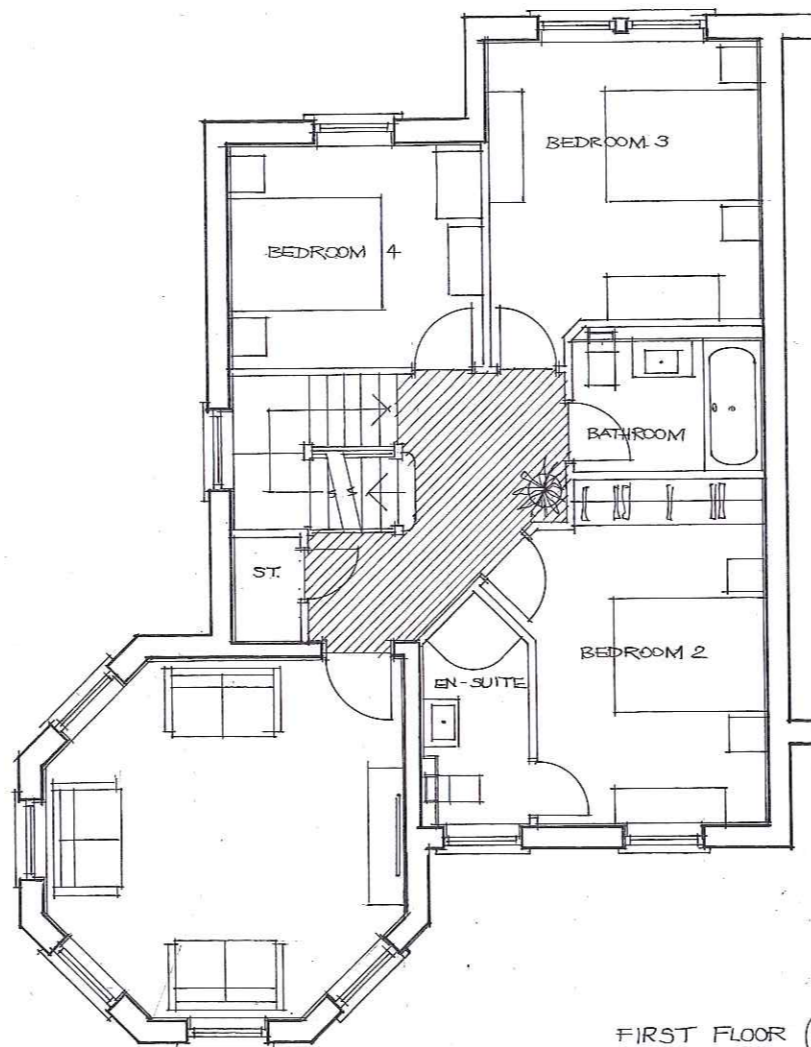

FIRST FLOOR (911 sq. ft.)

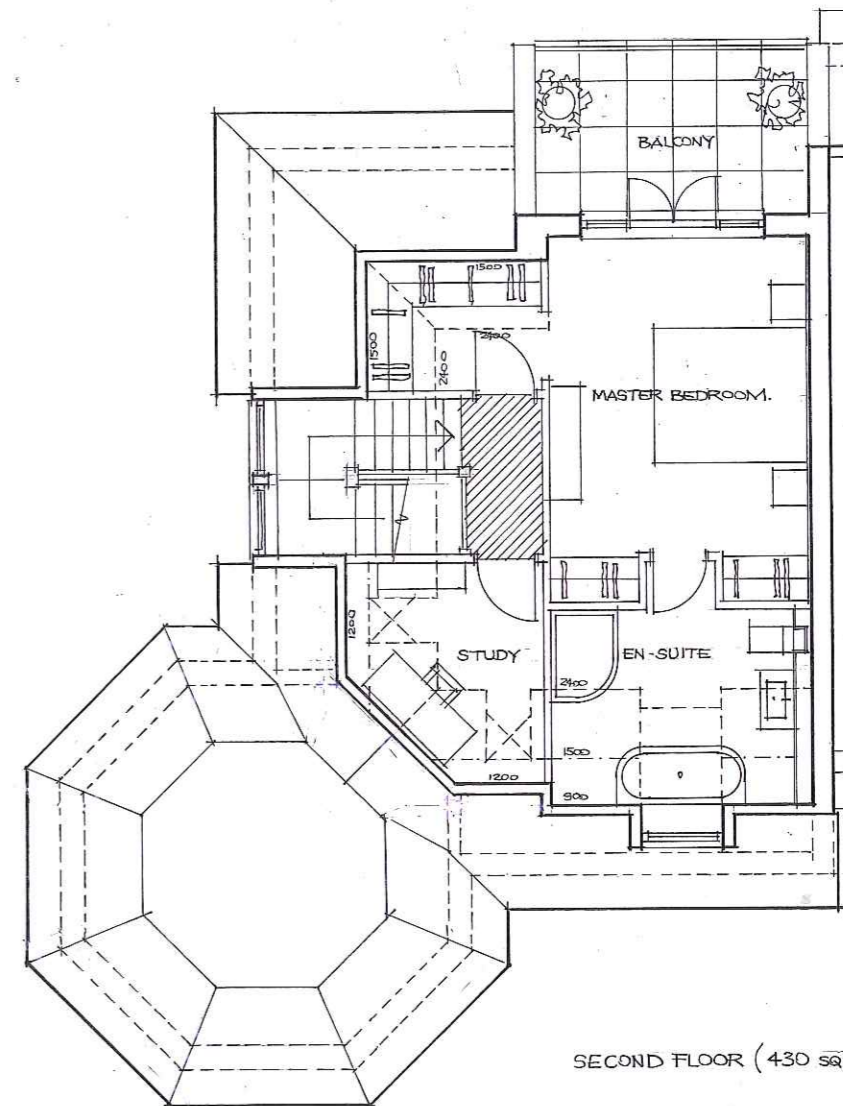

SECOND FLOOR (430 sq. ft.)

Rev	Date	Notes	Initials
-----	------	-------	----------

ADS

@

Unit 64, Barwell Business Park,
Leatherhead Road
Chessington, Surrey
Tel. 0208 391 6670
Fax. 0208 391 6688

PROJECT
**77-79 Ormond Avenue
Hampton**

DRAWING TITLE Plot 1 Floor Plans	SPEC
	AREA

SCALE 1:100@A3	DATE Sept 2013	DRAWN MS
-------------------	-------------------	-------------

DWG NO. 57513/PL1/03	REV.
--------------------------------	------

PLANNING