


NOTES:

Do not scale from this drawing except for planning application purposes.




METRES


1:100

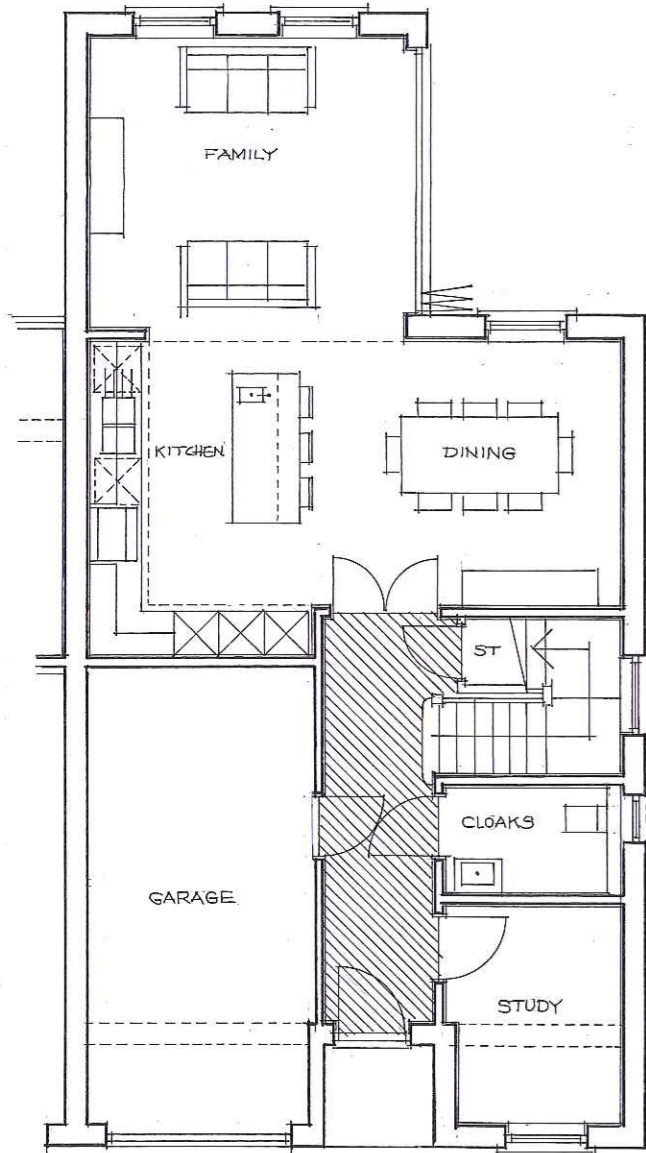

GROUND FLOOR

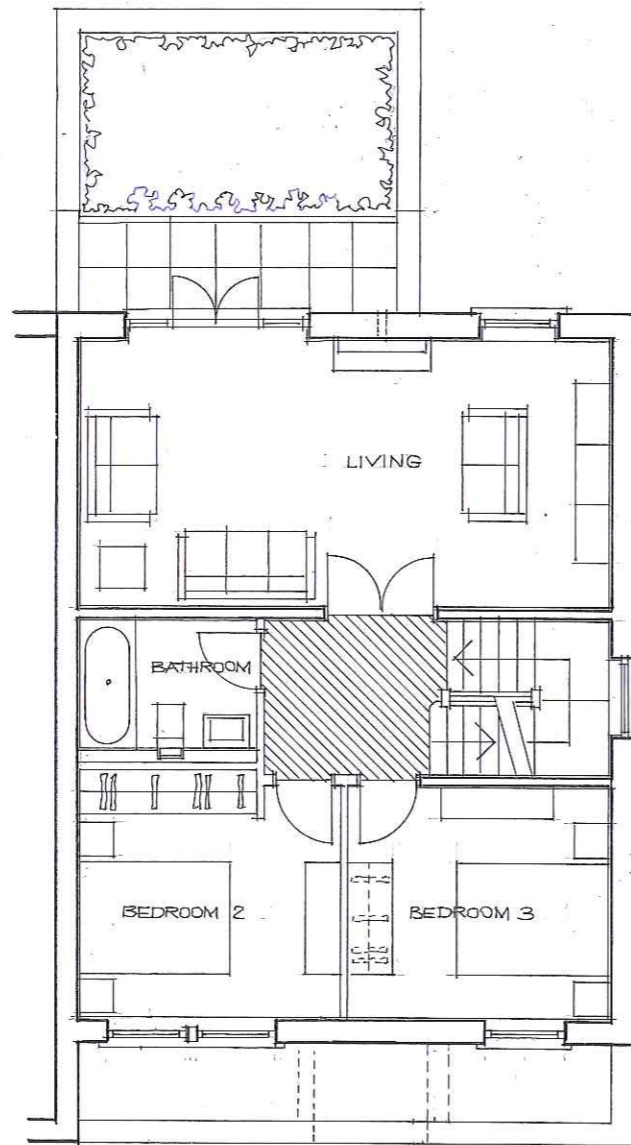

FIRST FLOOR

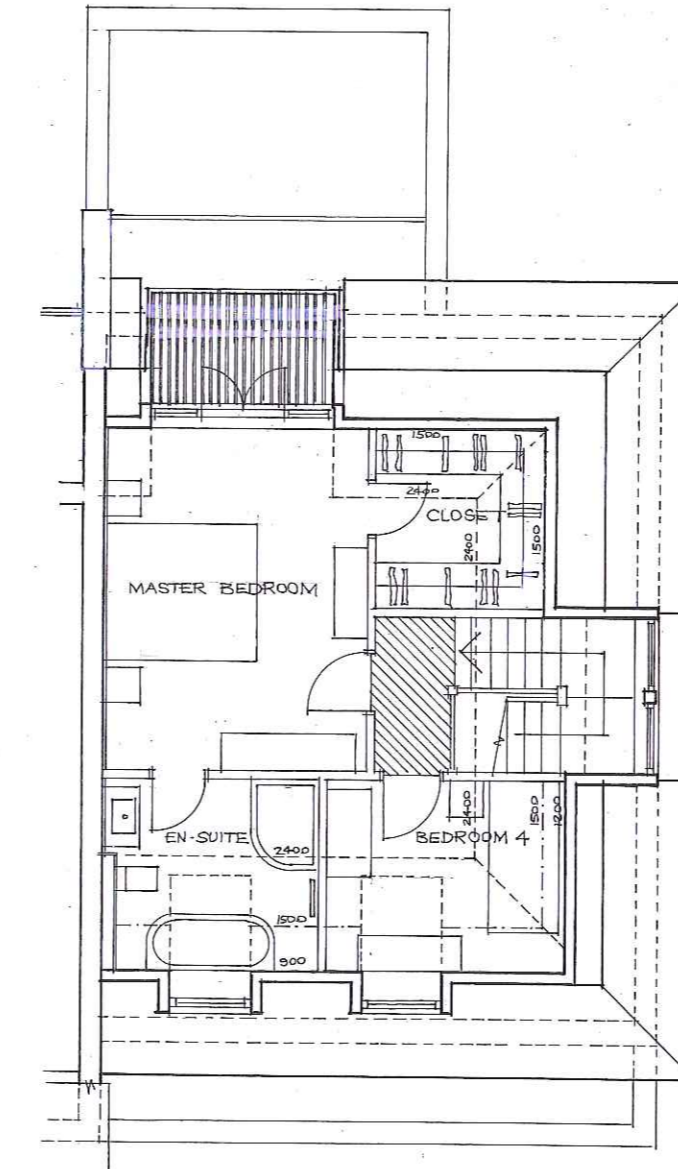

SECOND FLOOR

Rev	Date	Notes	Initials
-----	------	-------	----------

**ADS** @

Unit 64, Barwell Business Park,  
Leatherhead Road  
Chessington, Surrey  
Tel. 0208 391 6670  
Fax. 0208 391 6688

PROJECT  
**77-79 Ormond Avenue  
Hampton**

DRAWING TITLE <b>Plot 2 Floor Plans</b>	SPEC AREA
--	--------------

SCALE 1:100@A3	DATE Sept 2013	DRAWN MS
-------------------	-------------------	-------------

DWG NO. <b>57513/PL1/04</b>	REV.
--------------------------------	------

PLANNING