

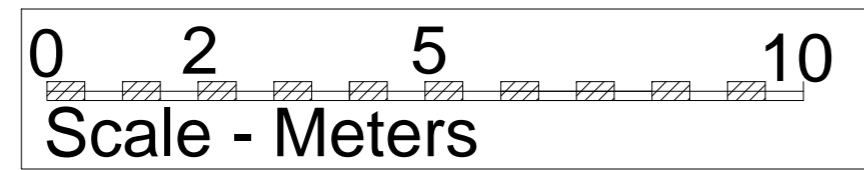


9.00m DATUM  
NORTH ELEVATION

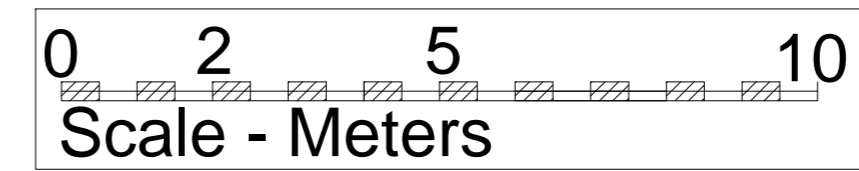


Elevation to Seymour Gardens  
1:100

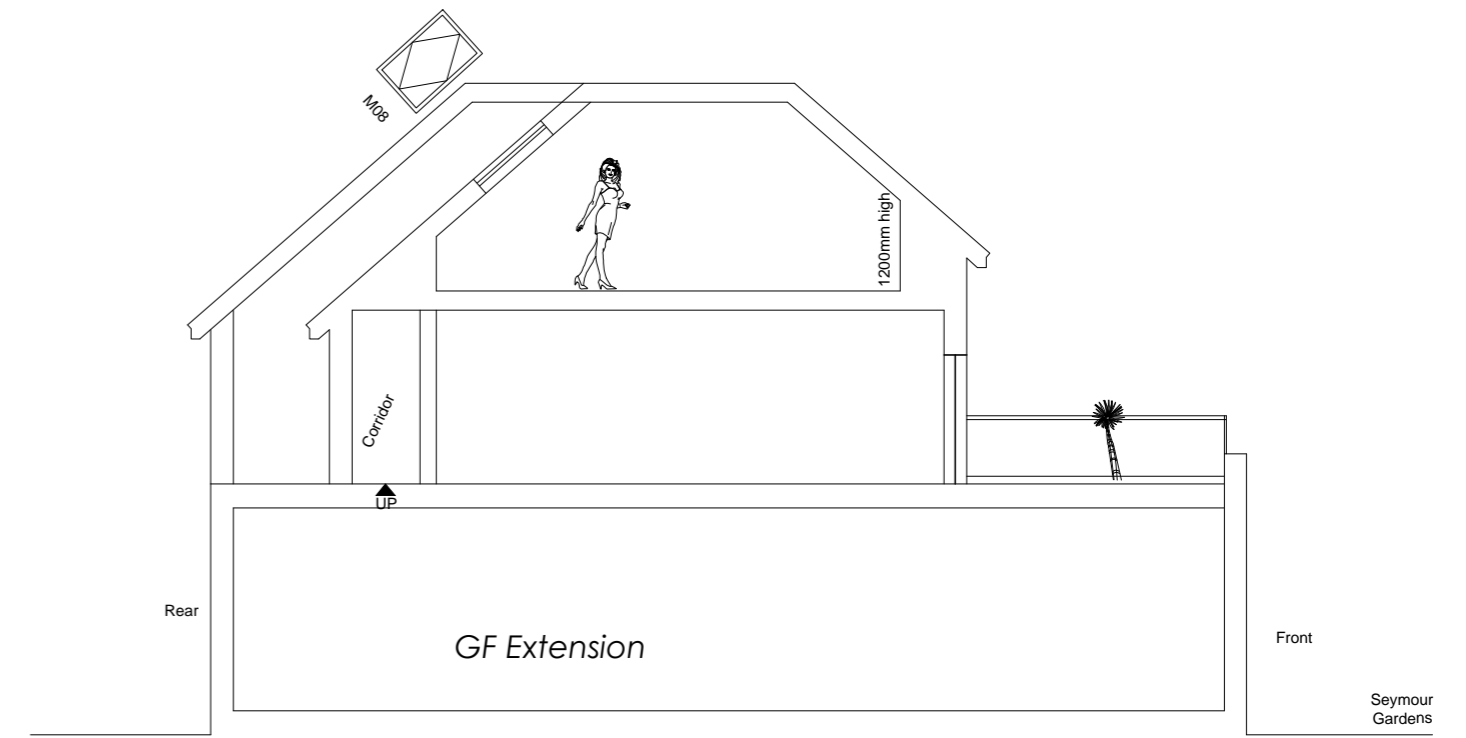

Typical Section  
1:100



9.00m DATUM  
SOUTH ELEVATION

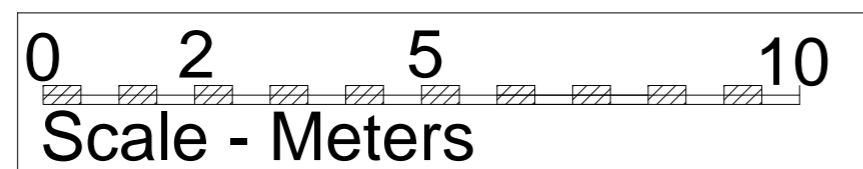

Elevation to Adjacent Property  
1:100

**IMPORTANT NOTES :**

1. GENERAL
  - (i) The design is not to be scaled, work to figured dimensions and relative position only, confirm to designer.
  - (ii) This drawing is to be read in conjunction with all relevant drawings, detailed specifications where applicable and all associated drawings in this series. (if any)
  - (iii) Any discrepancy on this drawing is to be reported immediately to the partnership for clarification.
  - (iv) The contractor is responsible for all temporary works and for the stability of the works in progress.

Revision	Date	By	Rev. No.
Client			
Project 71 Richmond Road Twickenham			
Title Residential units Prop Elevation to front & rear & section			
<b>CLIVE HAWKINS</b> ARCHITECTS LTD			
DESIGN@CLIVEHAWKINSONLINE.COM Tel: 01273 245249			
Date	Scales	Project No.	Dwg. No.
Nov 13	1:100 @ A2	360	03
		Rev. No.	Rev. Date.