

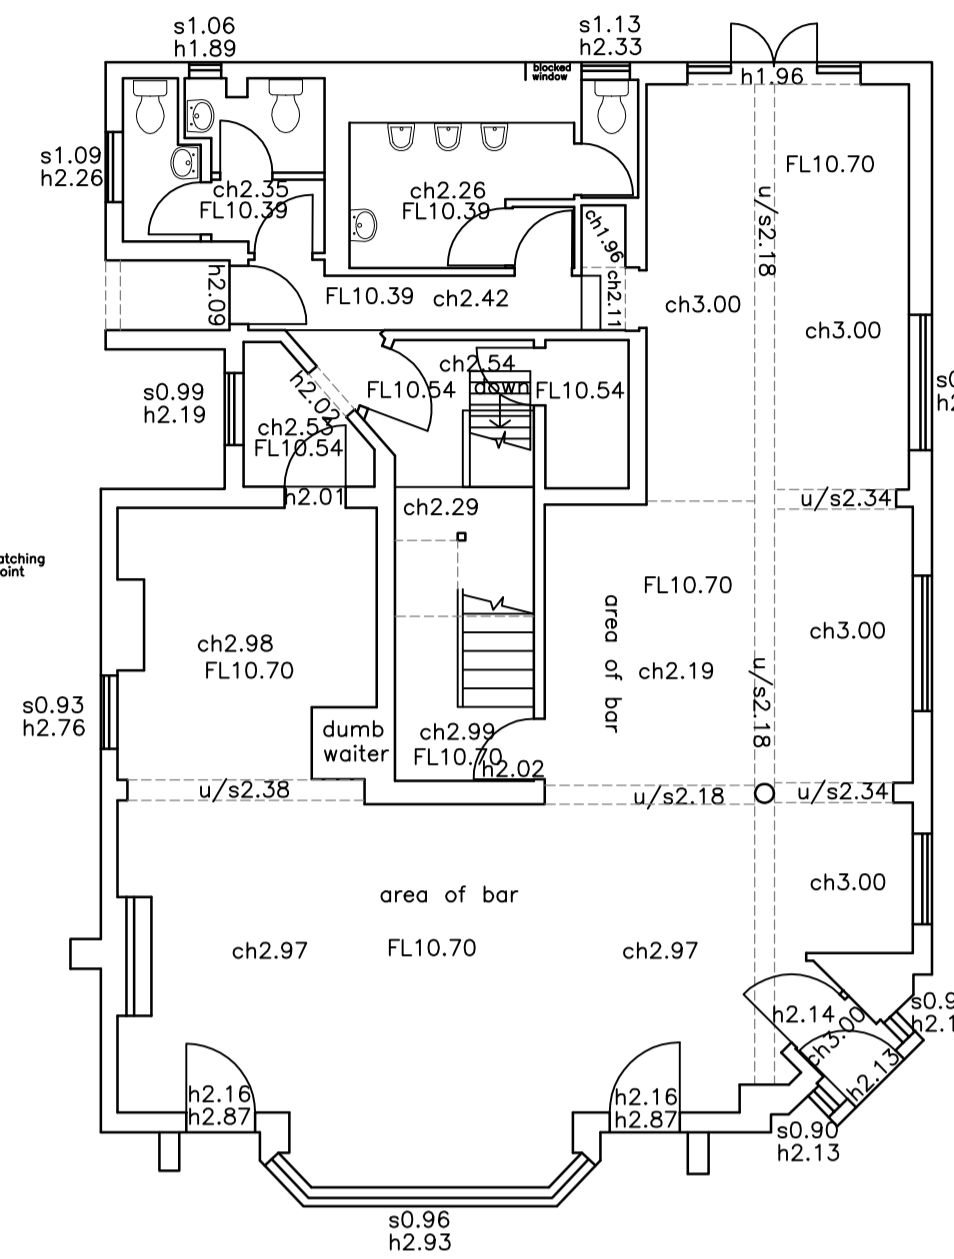



- KEY:**
- bt British Telecon Control Box
  - cb Control Box
  - cl Cover Level
  - ctv Cable Television
  - dk Drop Kerb
  - el Electric
  - ep Electricity Pole
  - fh Fire Hydrant
  - gu Gully
  - gsv Gas Stop Valve
  - ht Height
  - ic Inspection Cover
  - il Invert Level
  - lp Lamp Post
  - mkr Marker
  - o/h Overhead
  - pb Post Box
  - pxg Pylon Crossing
  - rp Name Plate
  - rs Road Sign
  - sv Stop Valve
  - tb Telephone Box
  - tl Traffic Light
  - tt Top of Tree
  - th Threshold
  - tw Top of Wall
  - uti Unable to Lift
  - vp Vent pipe
  - wn Water Meter
  - wsv Water Stop Valve

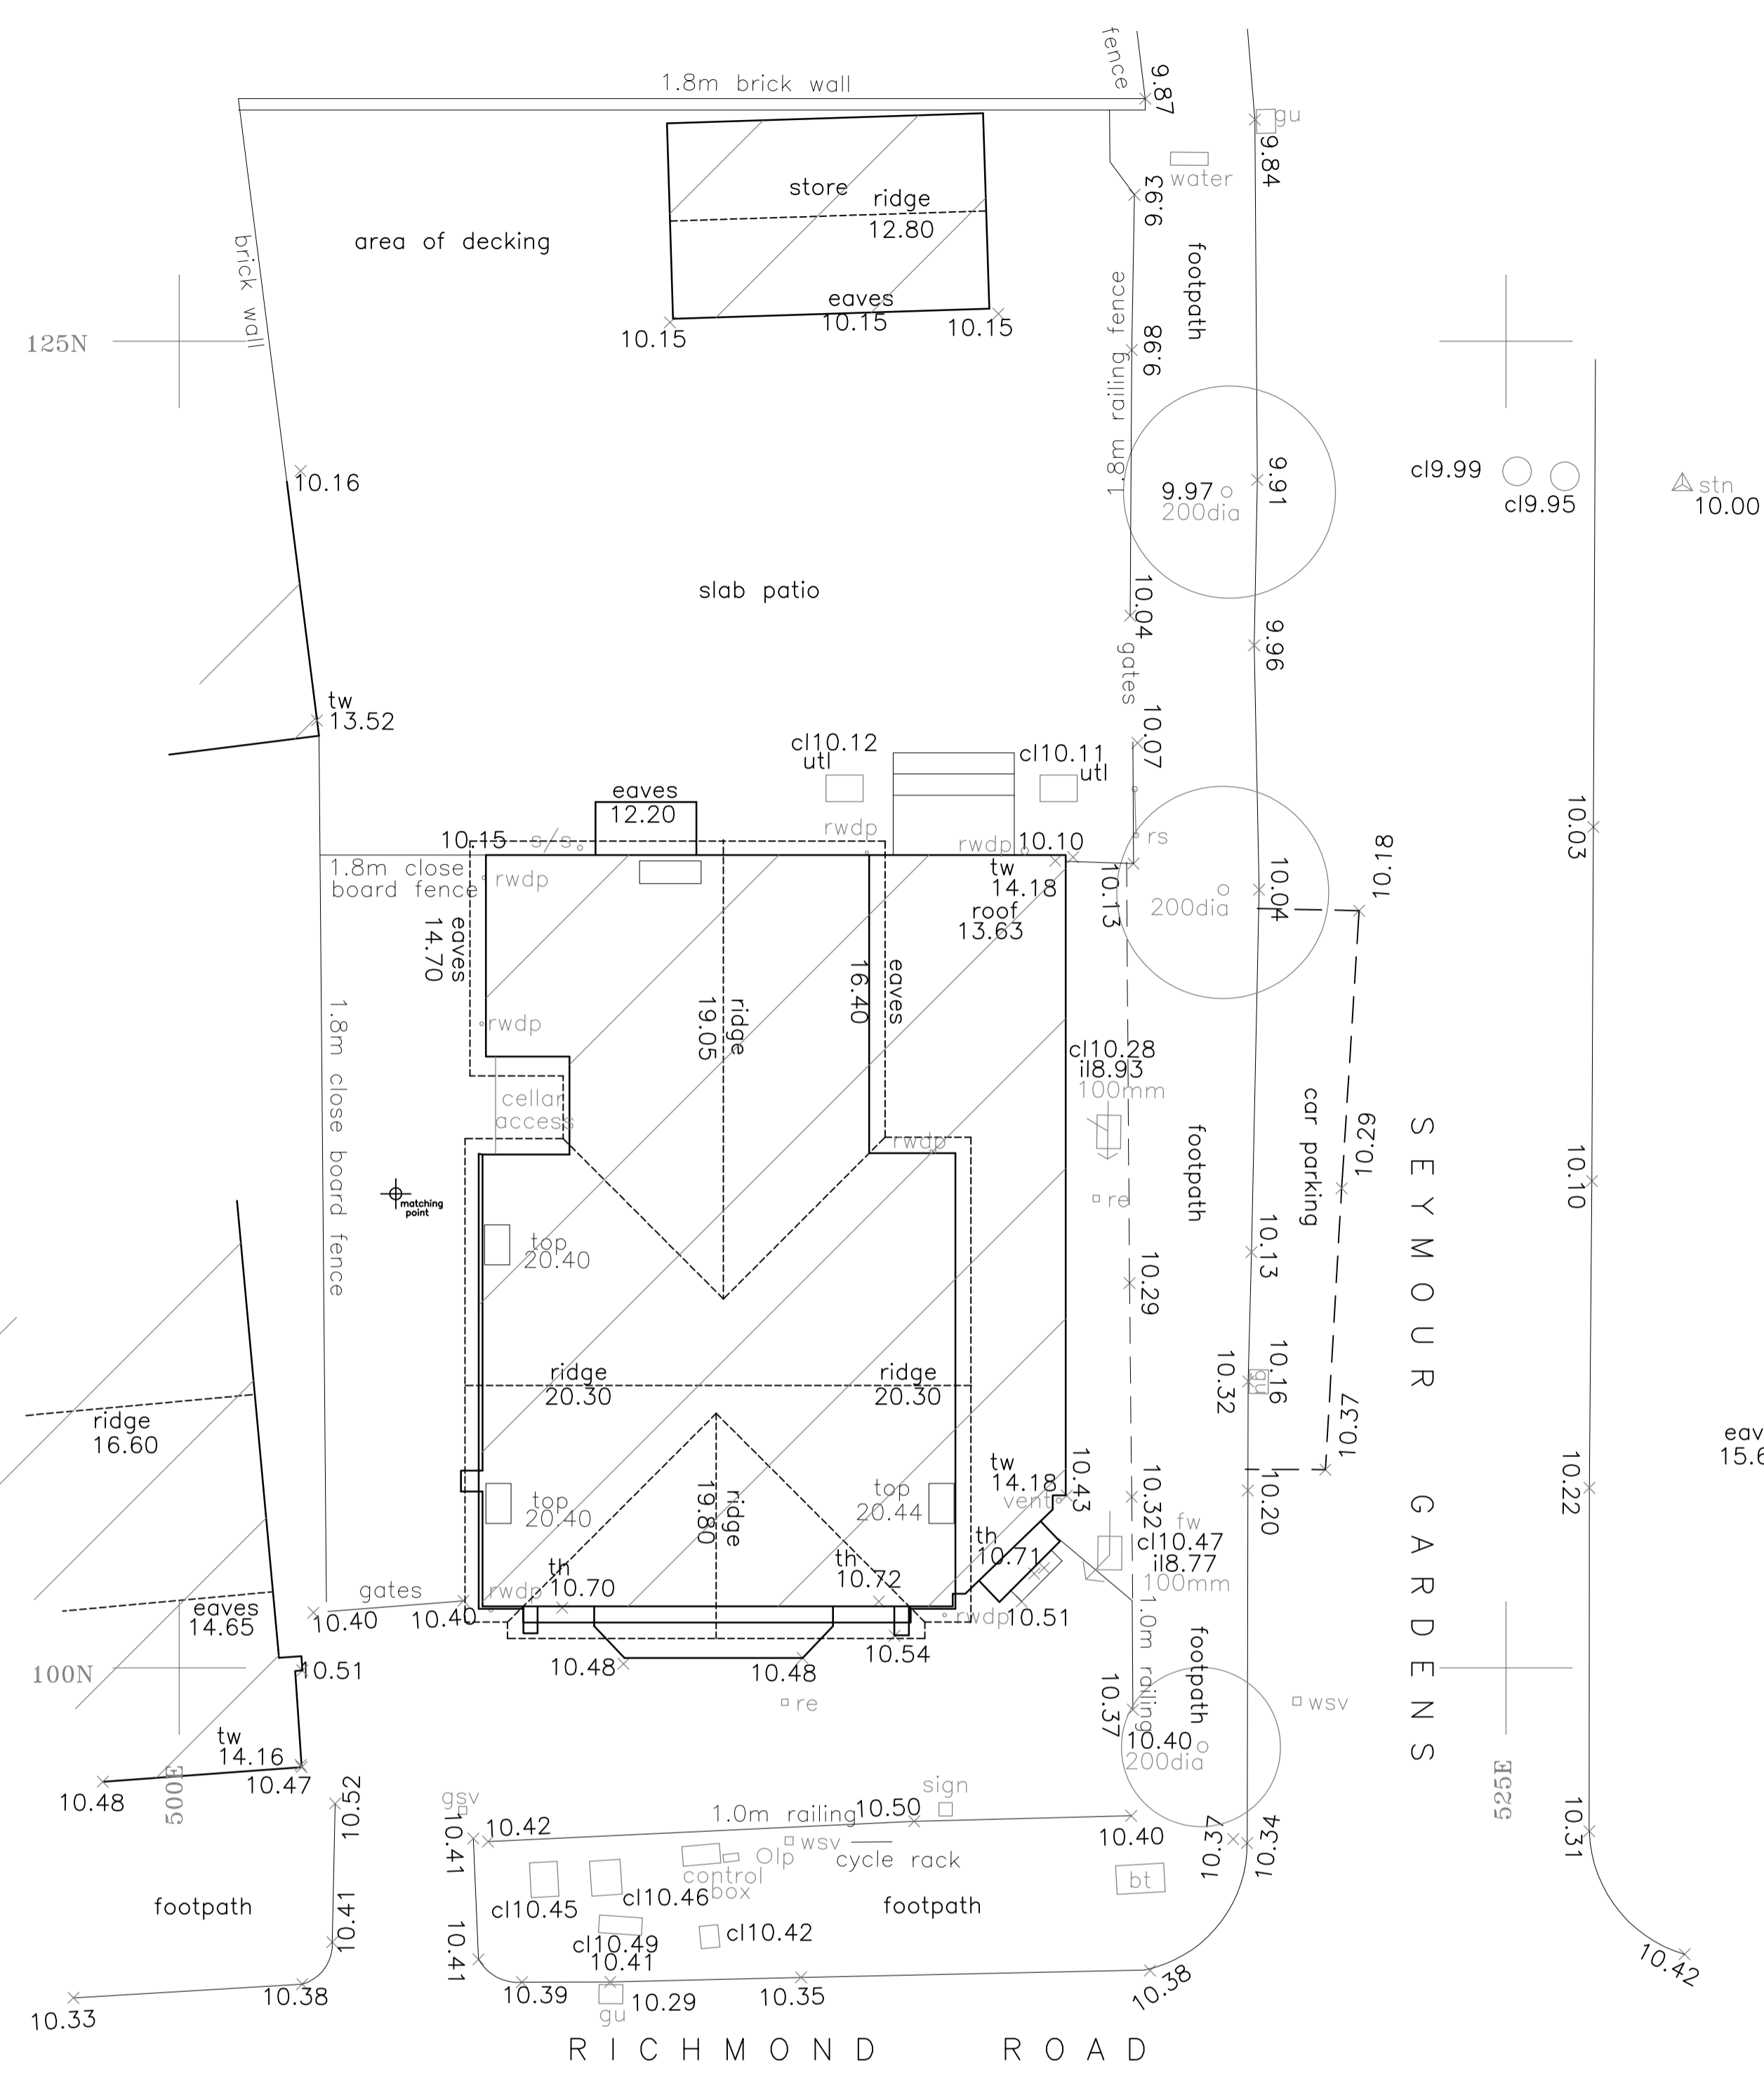

GROUND FLOOR PLAN

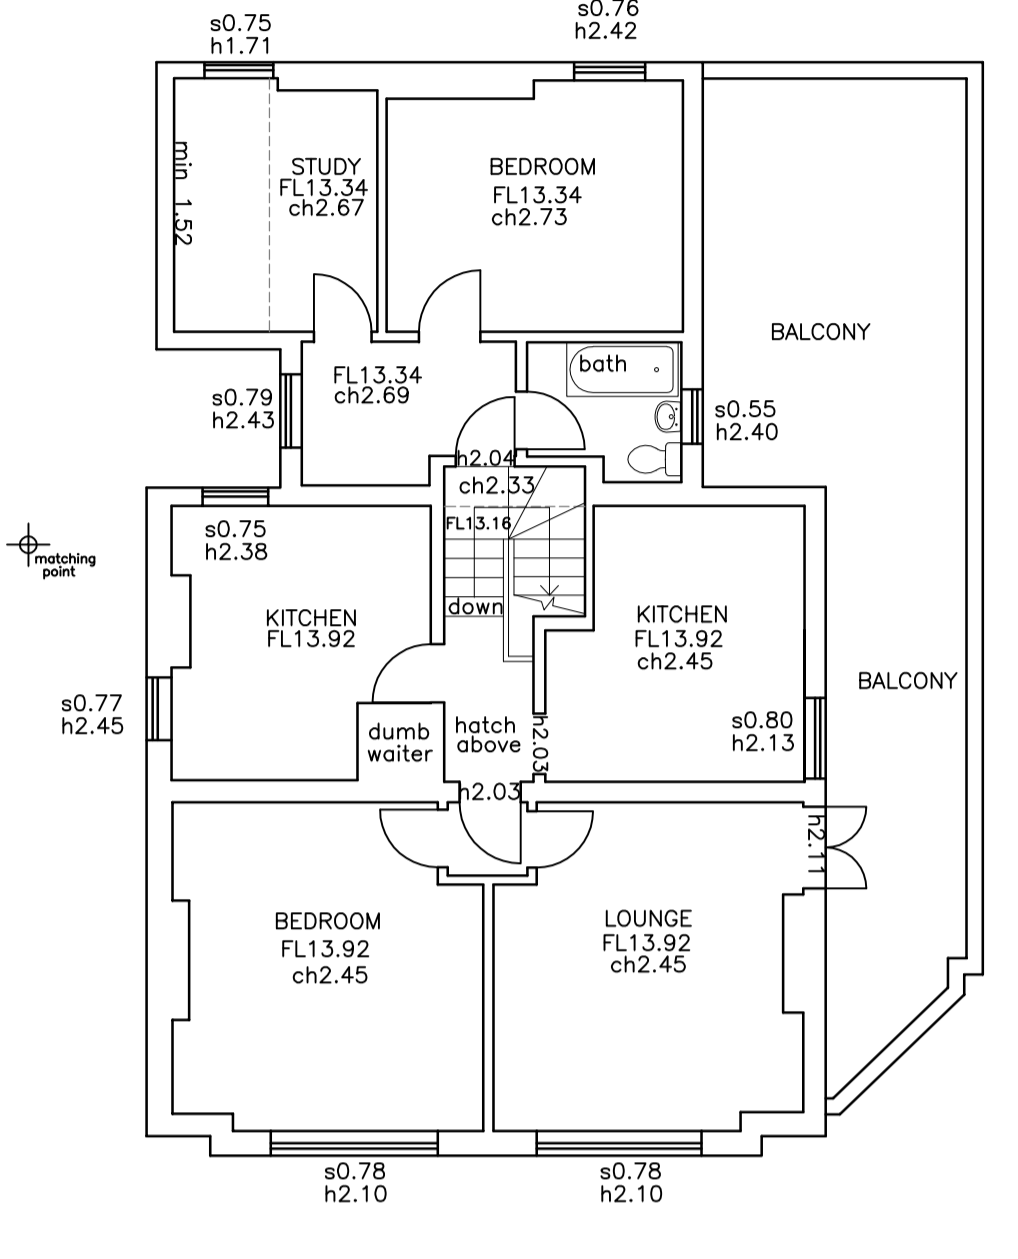

FIRST FLOOR PLAN

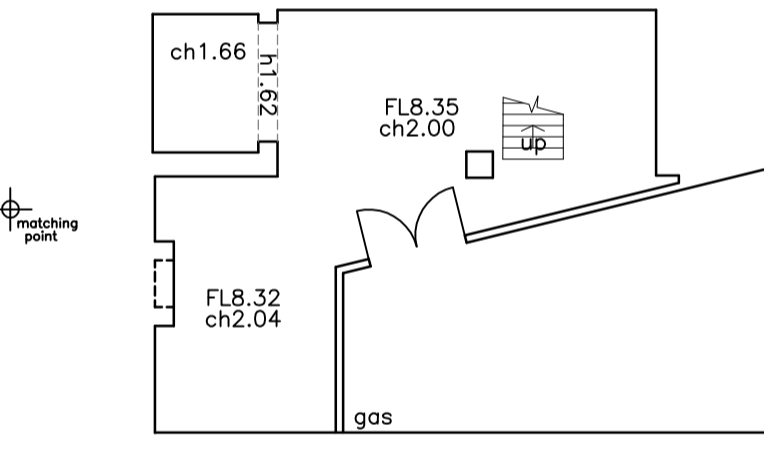

CELLAR FLOOR PLAN

**NOTES:**  
 LEVELS RELATE TO ARBITRARY DATUM  
 TREE SPECIES SHOULD BE VERIFIED WHERE OF CRITICAL IMPORTANCE  
 THE ARCHITECT SHOULD SATISFY HIMSELF THAT ALL TREES LIKELY TO AFFECT HIS DESIGN HAVE BEEN SHOWN  
 INTER CONNECTION OF MANHOLES SHOULD BE VERIFIED WHERE OF CRITICAL IMPORTANCE USING CCTV  
 PIPE SIZES & INVERTS DETERMINED WITHOUT ENTRY INTO MANHOLE

<b>P STUBBINGTON LAND SURVEYS LTD</b>	
THE MEAD DURLEY BROOK ROAD DURLEY SOUTHAMPTON HAMPSHIRE SO32 2AR TEL : 023 8060 1876 MOBILE - 07973 348165 EMAIL - PAULSTUBBINGTON@BTINTERNET.COM	
CONTRACT: -	THE OLD ANCHOR P. H. RICHMOND ROAD TWICKENHAM
TITLE: -	EXISTING SURVEY
SCALE: -	1: 100 @A1
DRAWING NO.	1674/01
DATE: -	AUGUST 2012
SURVEYOR: -	PS



9.00m DATUM  
SOUTH ELEVATION



9.00m DATUM  
EAST ELEVATION



9.00m DATUM  
NORTH ELEVATION



9.00m DATUM  
WEST ELEVATION