


Proposed FLAT 5 at

Flexible Use
A1/A2/B1 UNIT
as existing

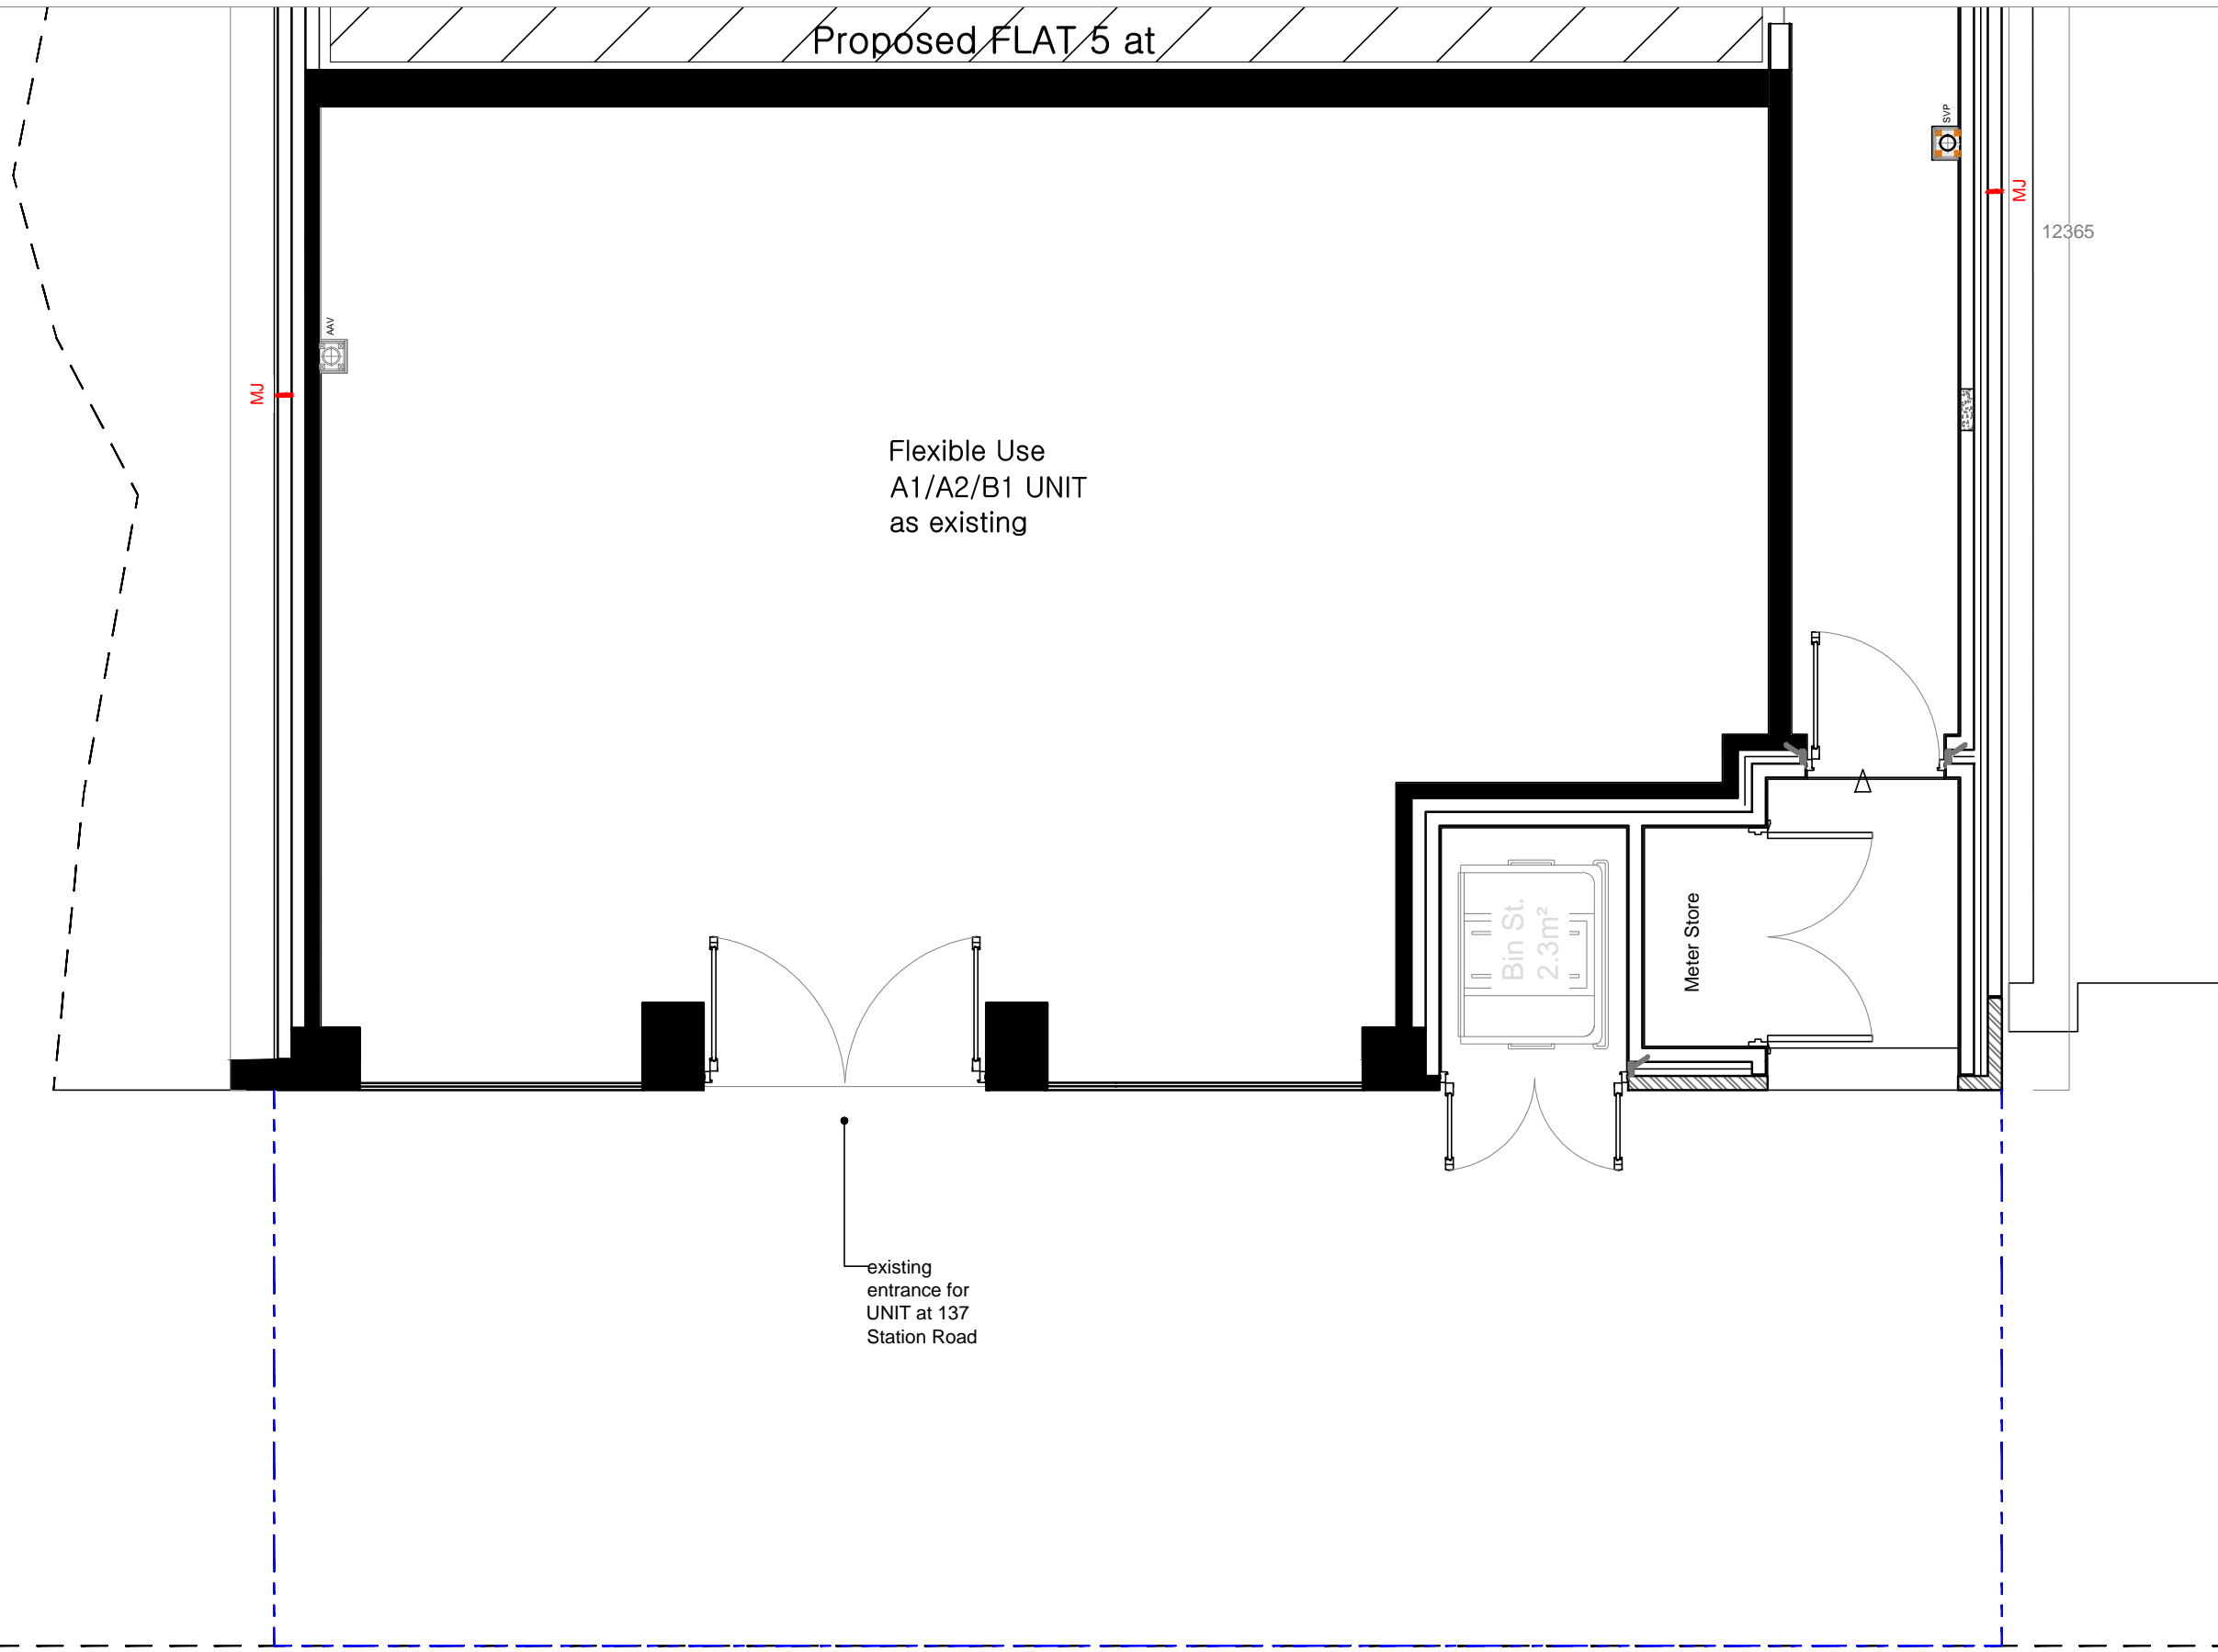

existing
entrance for
UNIT at 137
Station Road

Revisions:		
Date	Rev	Revision Description

GENERAL NOTES:

Existing measured survey to be confirmed by others on site. Do not scale from this drawing as it is for solely for planning purposes.

Figured dimensions to be taken only as per annotations and units in millimetres.

These are not construction drawings, and not for construction purposes. All building works to be carried out in accordance with current Building Regulations and all other relevant codes of practise.

All specified products and materials to be fitted and installed according to manufacturers specification and instruction.


ARCHITECTURAL AND STRUCTURAL DESIGN
 137 Station Road
 Hampton
 TW12 2AL
 e: info@askengineers.co.uk

Job: 137 Station Road Shops
 Job No: 00128a
 Date: 15/02/2014
 Scale: 1:50 @ A3
 App Type: Planning
 DWG Name: Existing Ground Floor Plan
 DWG No: EX-PL001