


Proposed FLAT 5 at

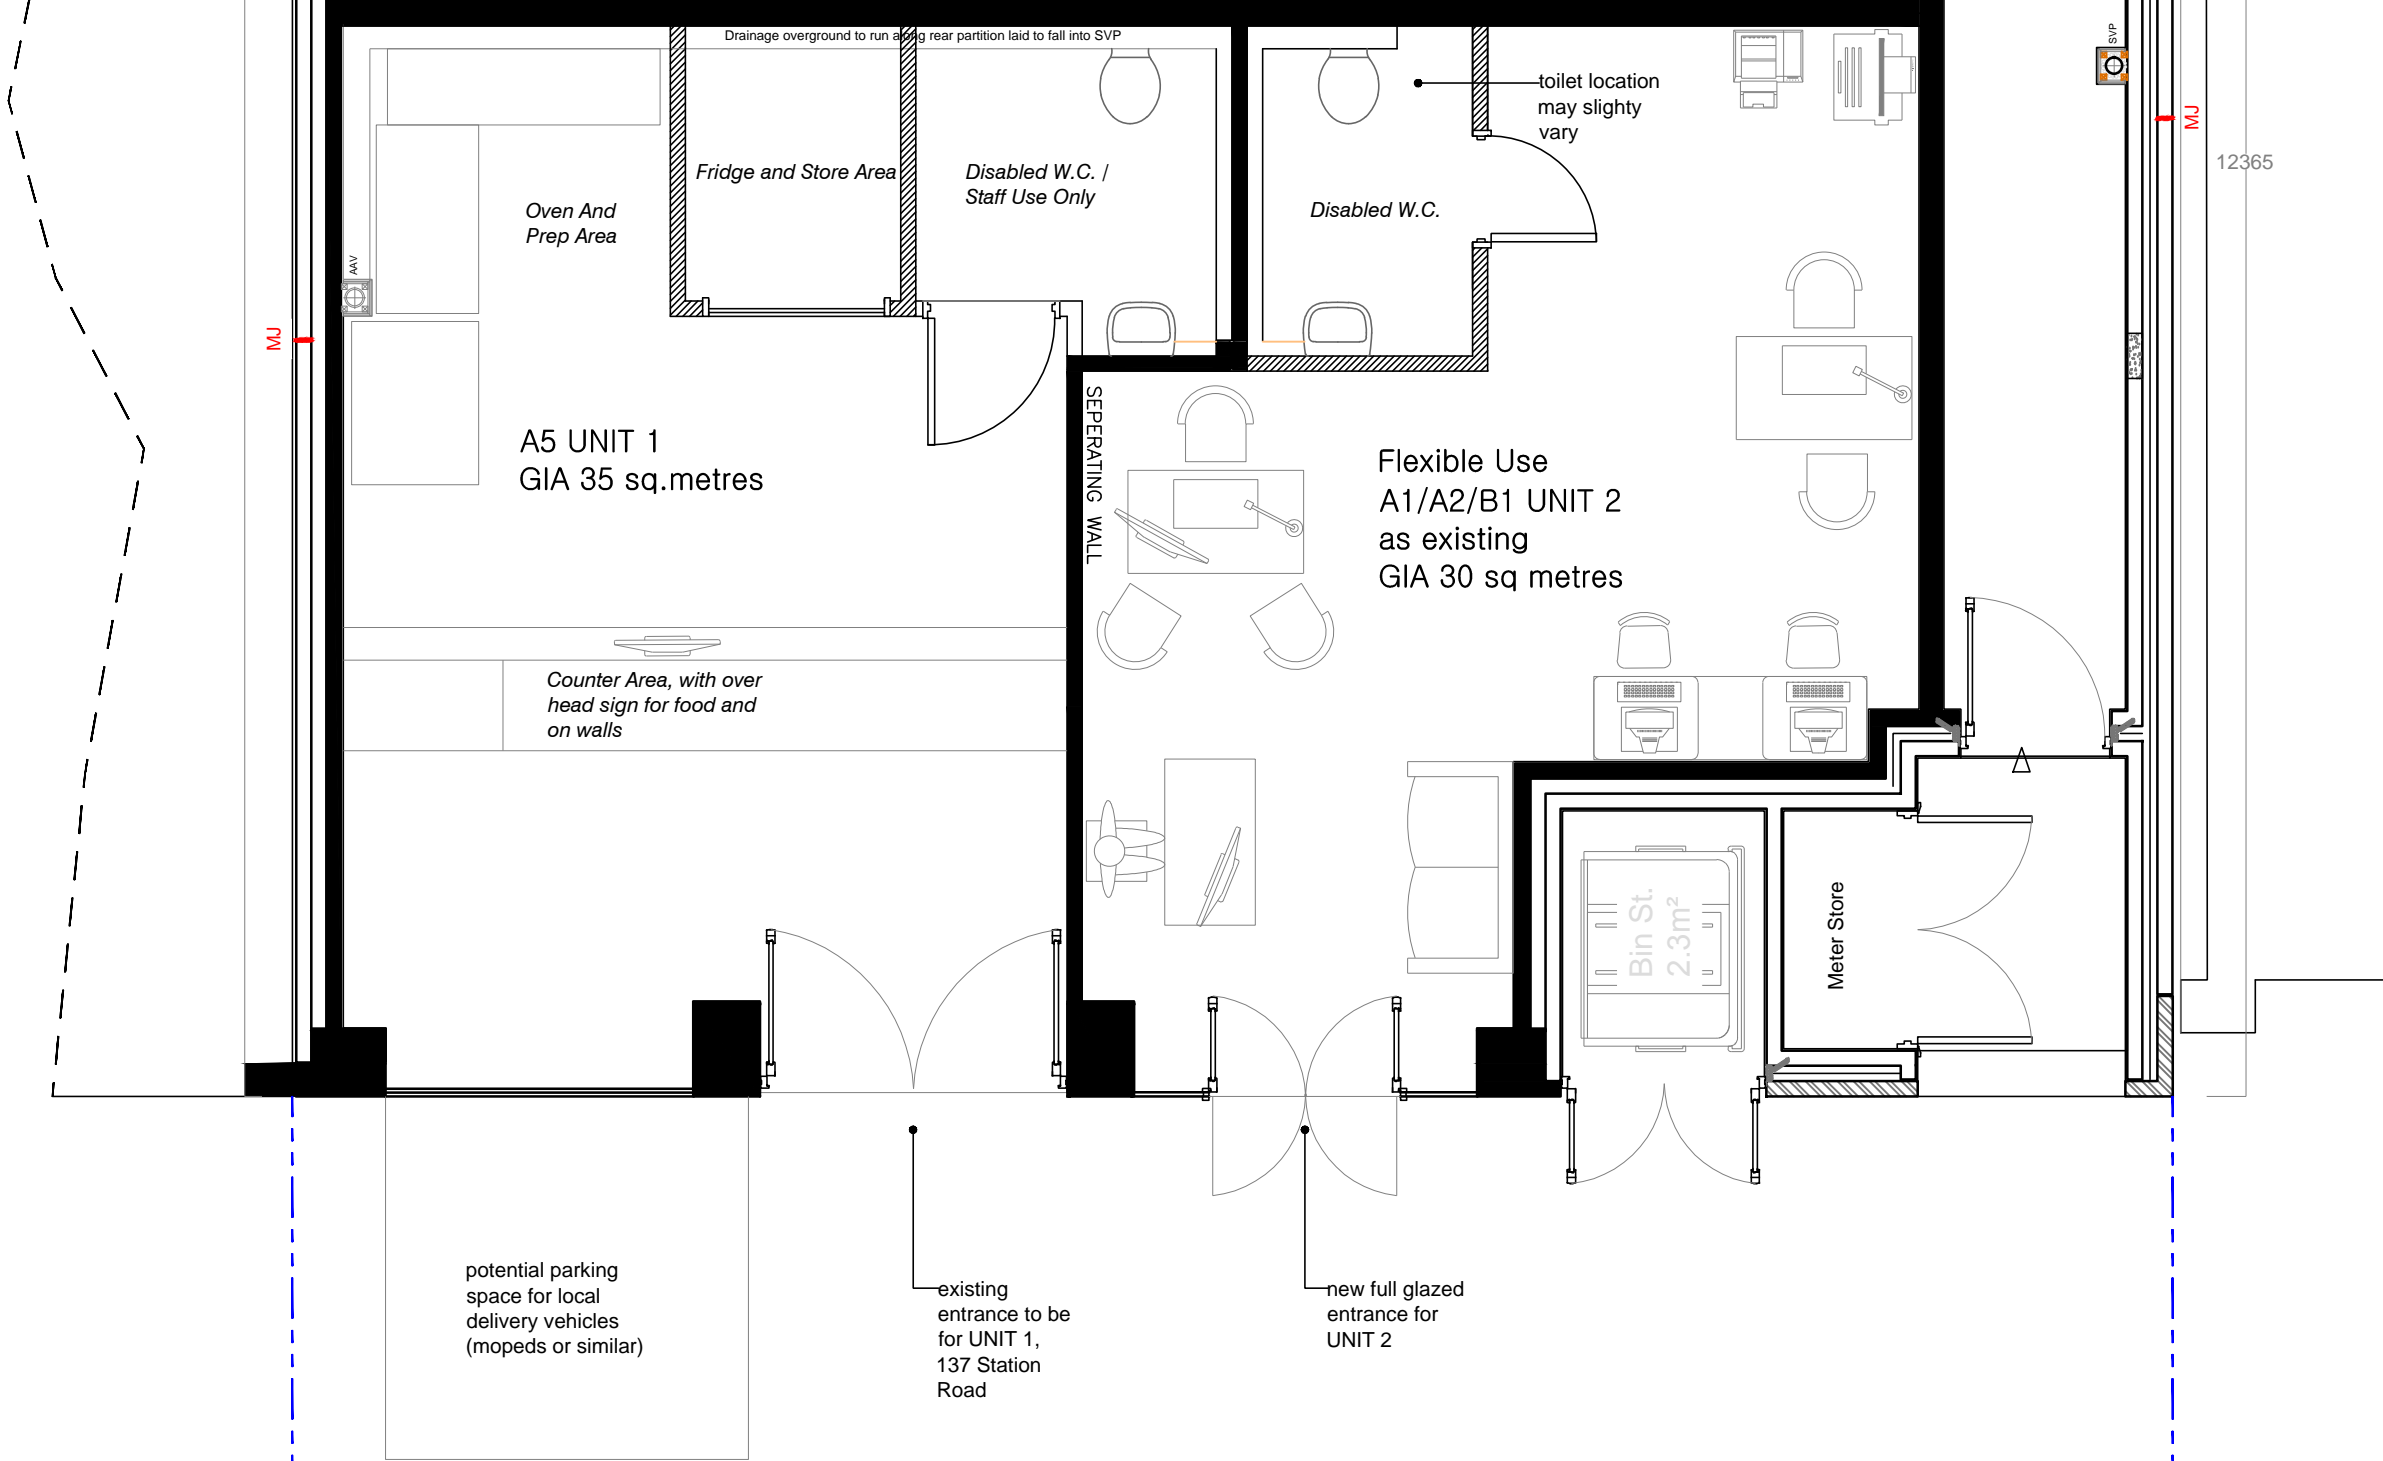

Revisions:

Date	Rev	Revision Description


GENERAL NOTES:

Existing measured survey to be confirmed by others on site. Do not scale from this drawing as it is solely for planning purposes.

Figured dimensions to be taken only as per annotations and units in millimetres.

These are not construction drawings, and not for construction purposes. All building works to be carried out in accordance with current Building Regulations and all other relevant codes of practise.

All specified products and materials to be fitted and installed according to manufacturers specification and instruction.



ARCHITECTURAL AND STRUCTURAL DESIGN
 137 Station Road
 Hampton
 TW12 2AL

e: info@askengineers.co.uk

Job: 137 Station Road Shops
 Job No: 00128a
 Date: 15/02/2014
 Scale: 1:50 @ A3
 App Type: Planning
 DWG Name: Proposed Ground Floor Plan
 DWG No: PR-PL001