



General Notes:
 Do not scale from this drawing. Use marked dimensions.
 Should any discrepancies be noted, please inform this office.
 This drawing is copyright of Matthew Alchurch Architects Limited

Key Plan

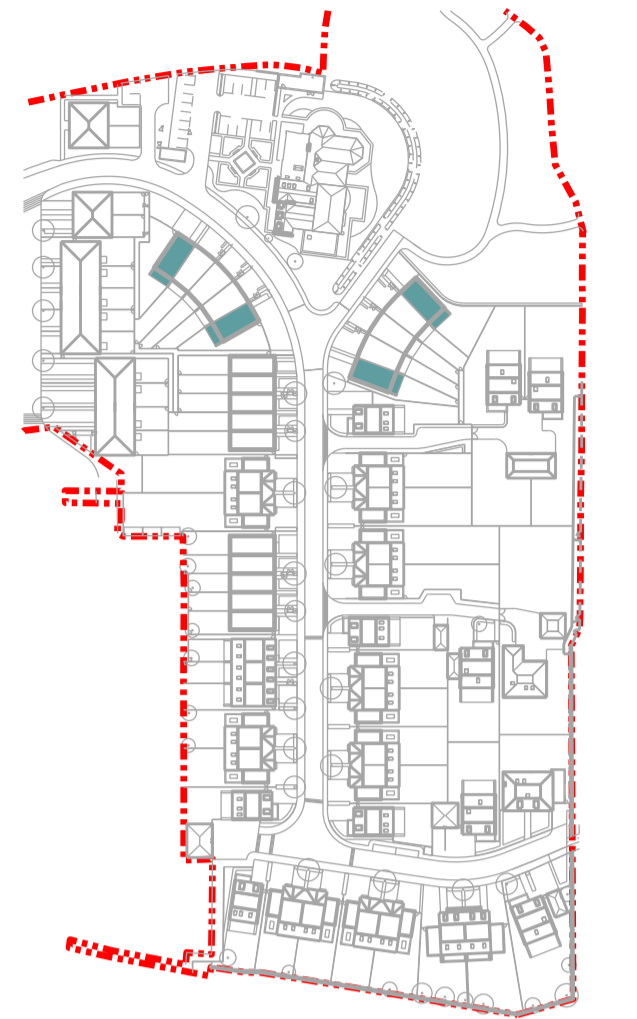


Project Note:
 The internal layouts within residential apartments, houses and ancillary areas of buildings will be subject to design development.
 The precise locations of wall, internal doors, columns, risers and the detailed layouts of bathroom and kitchen areas will be the subject of non-material changes and may vary from the internal layouts set out in these plans.
 These minor alterations will not affect the position and arrangements of external doors and windows nor will they affect the relative relationship between habitable rooms and windows.
 All materials shown or highlighted are indicative only and may be subject to changes made during the detailed design development.


House B3 Notes:
 House Numbers H.004 & H.056 are as per this drawing.
 House Numbers H.018 & H.060 are identical but handed.

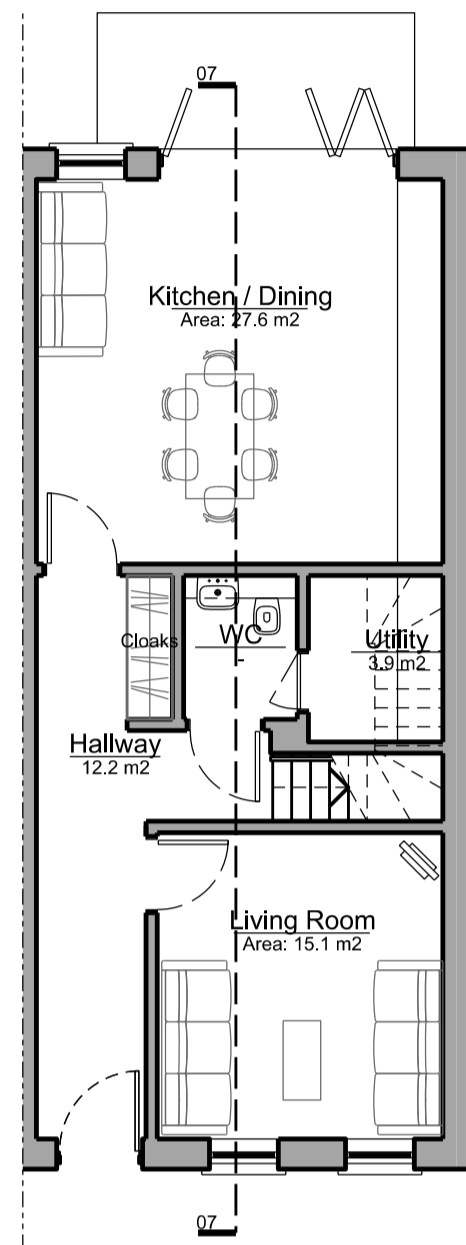


01 Ground Floor Plan
 BKH04_P_202 SCALE 1:100

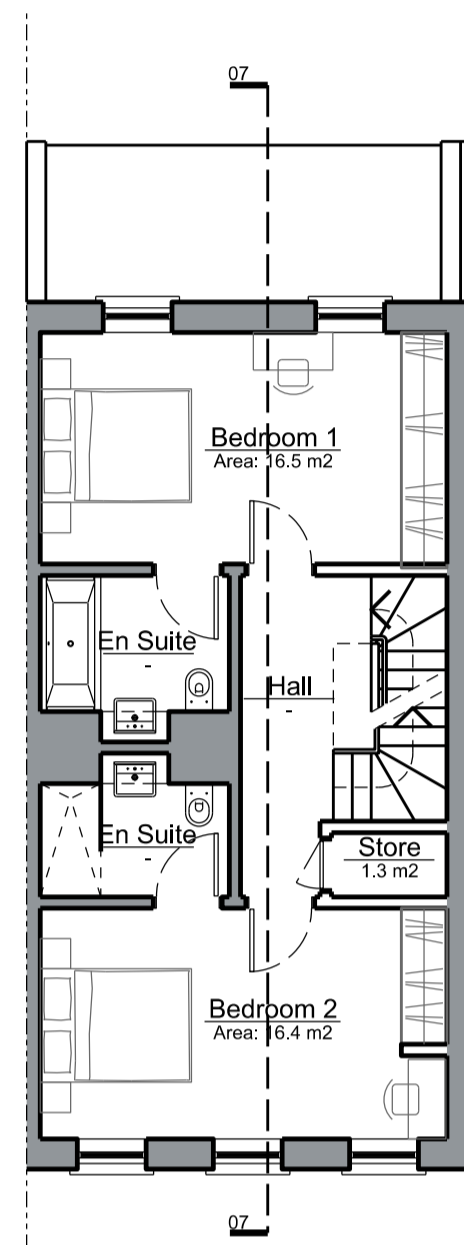

02 First Floor Plan
 BKH04_P_202 SCALE 1:100

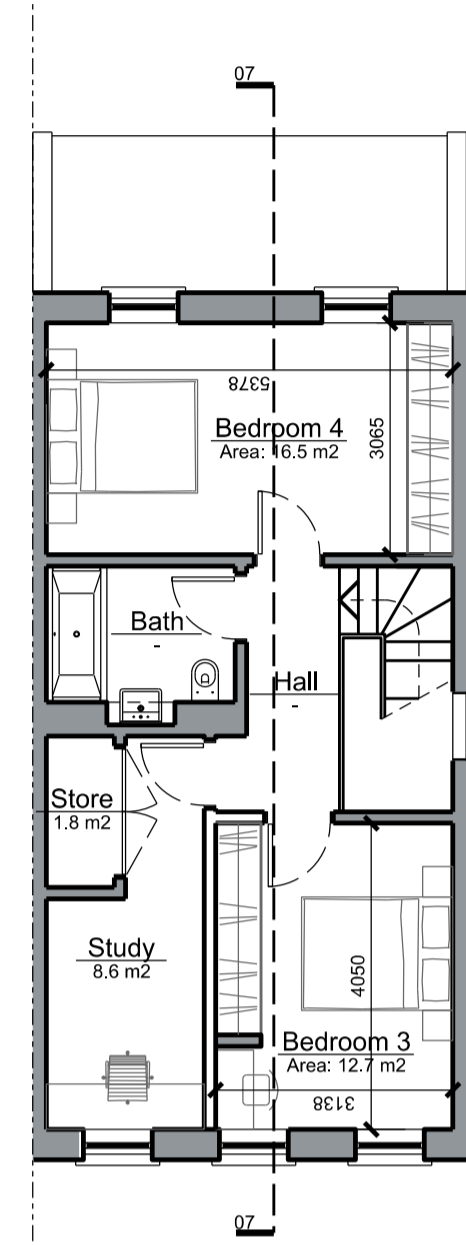


03 Second Floor Plan
 BKH04_P_202 SCALE 1:100

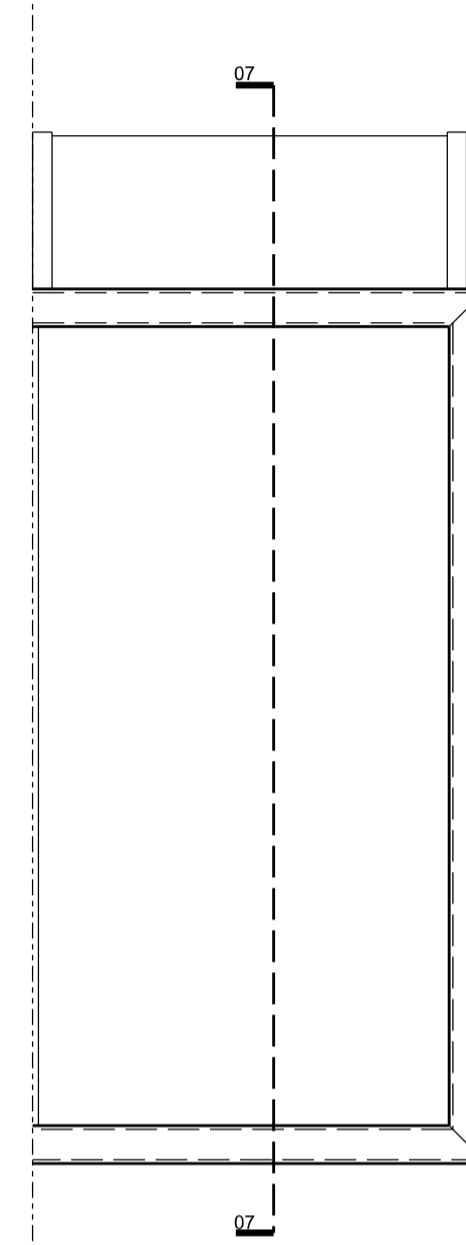

04 Roof Plan
 BKH04_P_202 SCALE 1:100




07 Long Section
 BKH04_P_202 SCALE 1:100

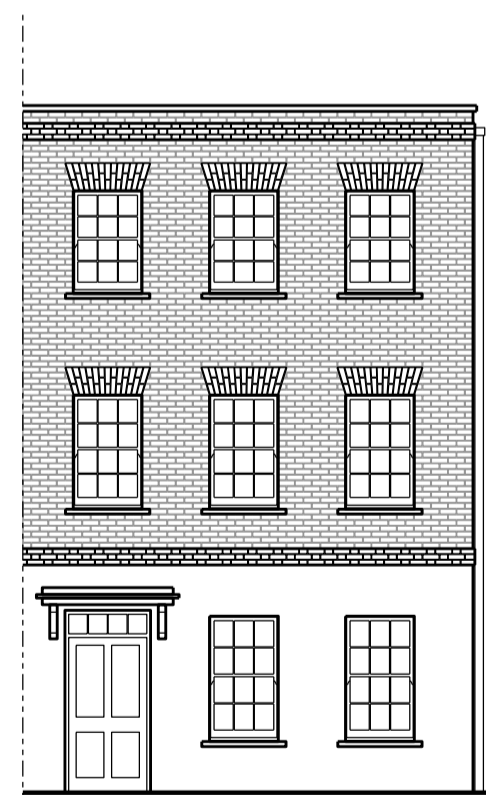

05 Front Elevation
 BKH04_P_202 SCALE 1:100



06 Rear Elevation
 BKH04_P_202 SCALE 1:100

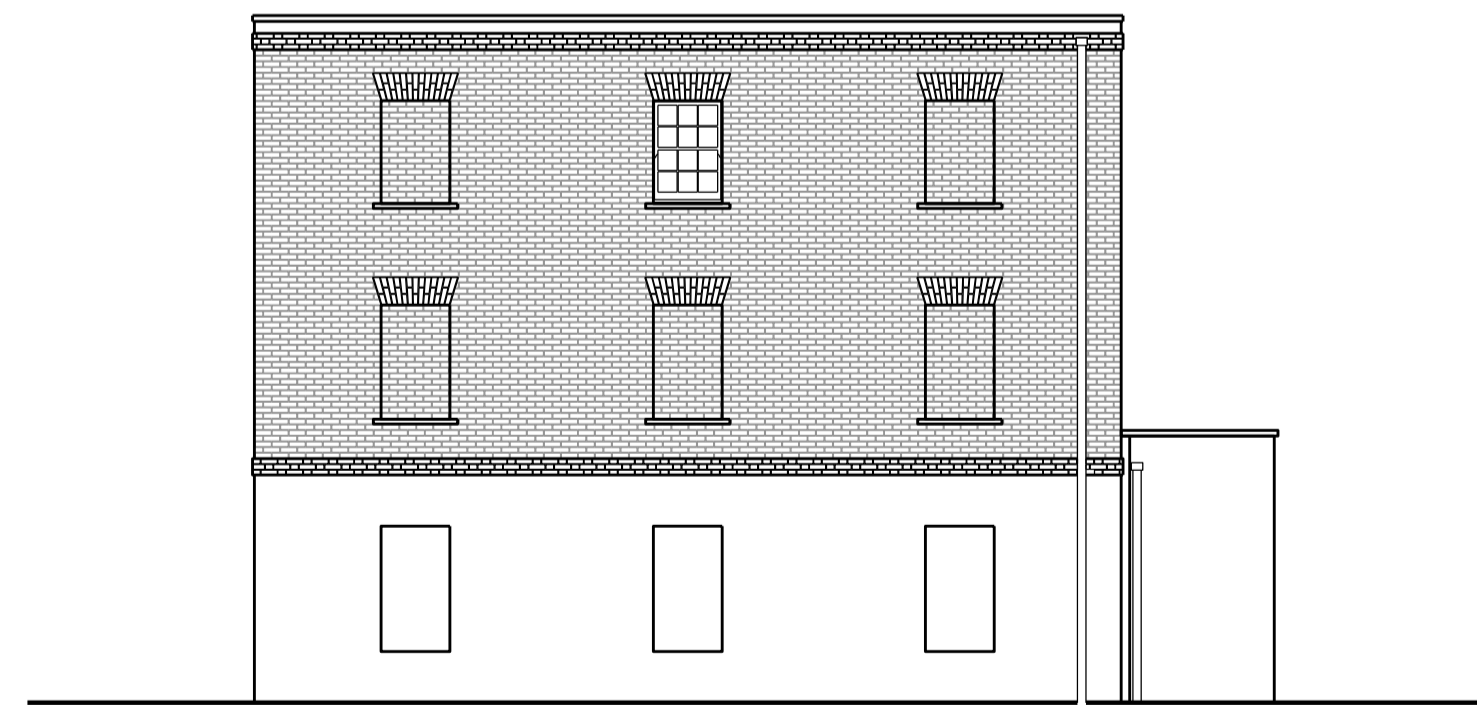

08 Side Elevation
 BKH04_P_202 SCALE 1:100

00 Issued for Planning 20/12/13 VW GS
 Rev: Description: Date Dm by: Ckd by:



Client:
Berkeley Homes (Central London) Ltd
 Project Name:
Latchmere House Scheme 1
 Drawing Title:
**House Type B3
 Plans, Sections & Elevations**

Project No: BKH04	Drawing No: P_202	Revision: 00	Scale: 1:100 @ A1	Date: Dec. 2013
Drawn by: VW	Checked by: GS	Drawing Status: Planning		