
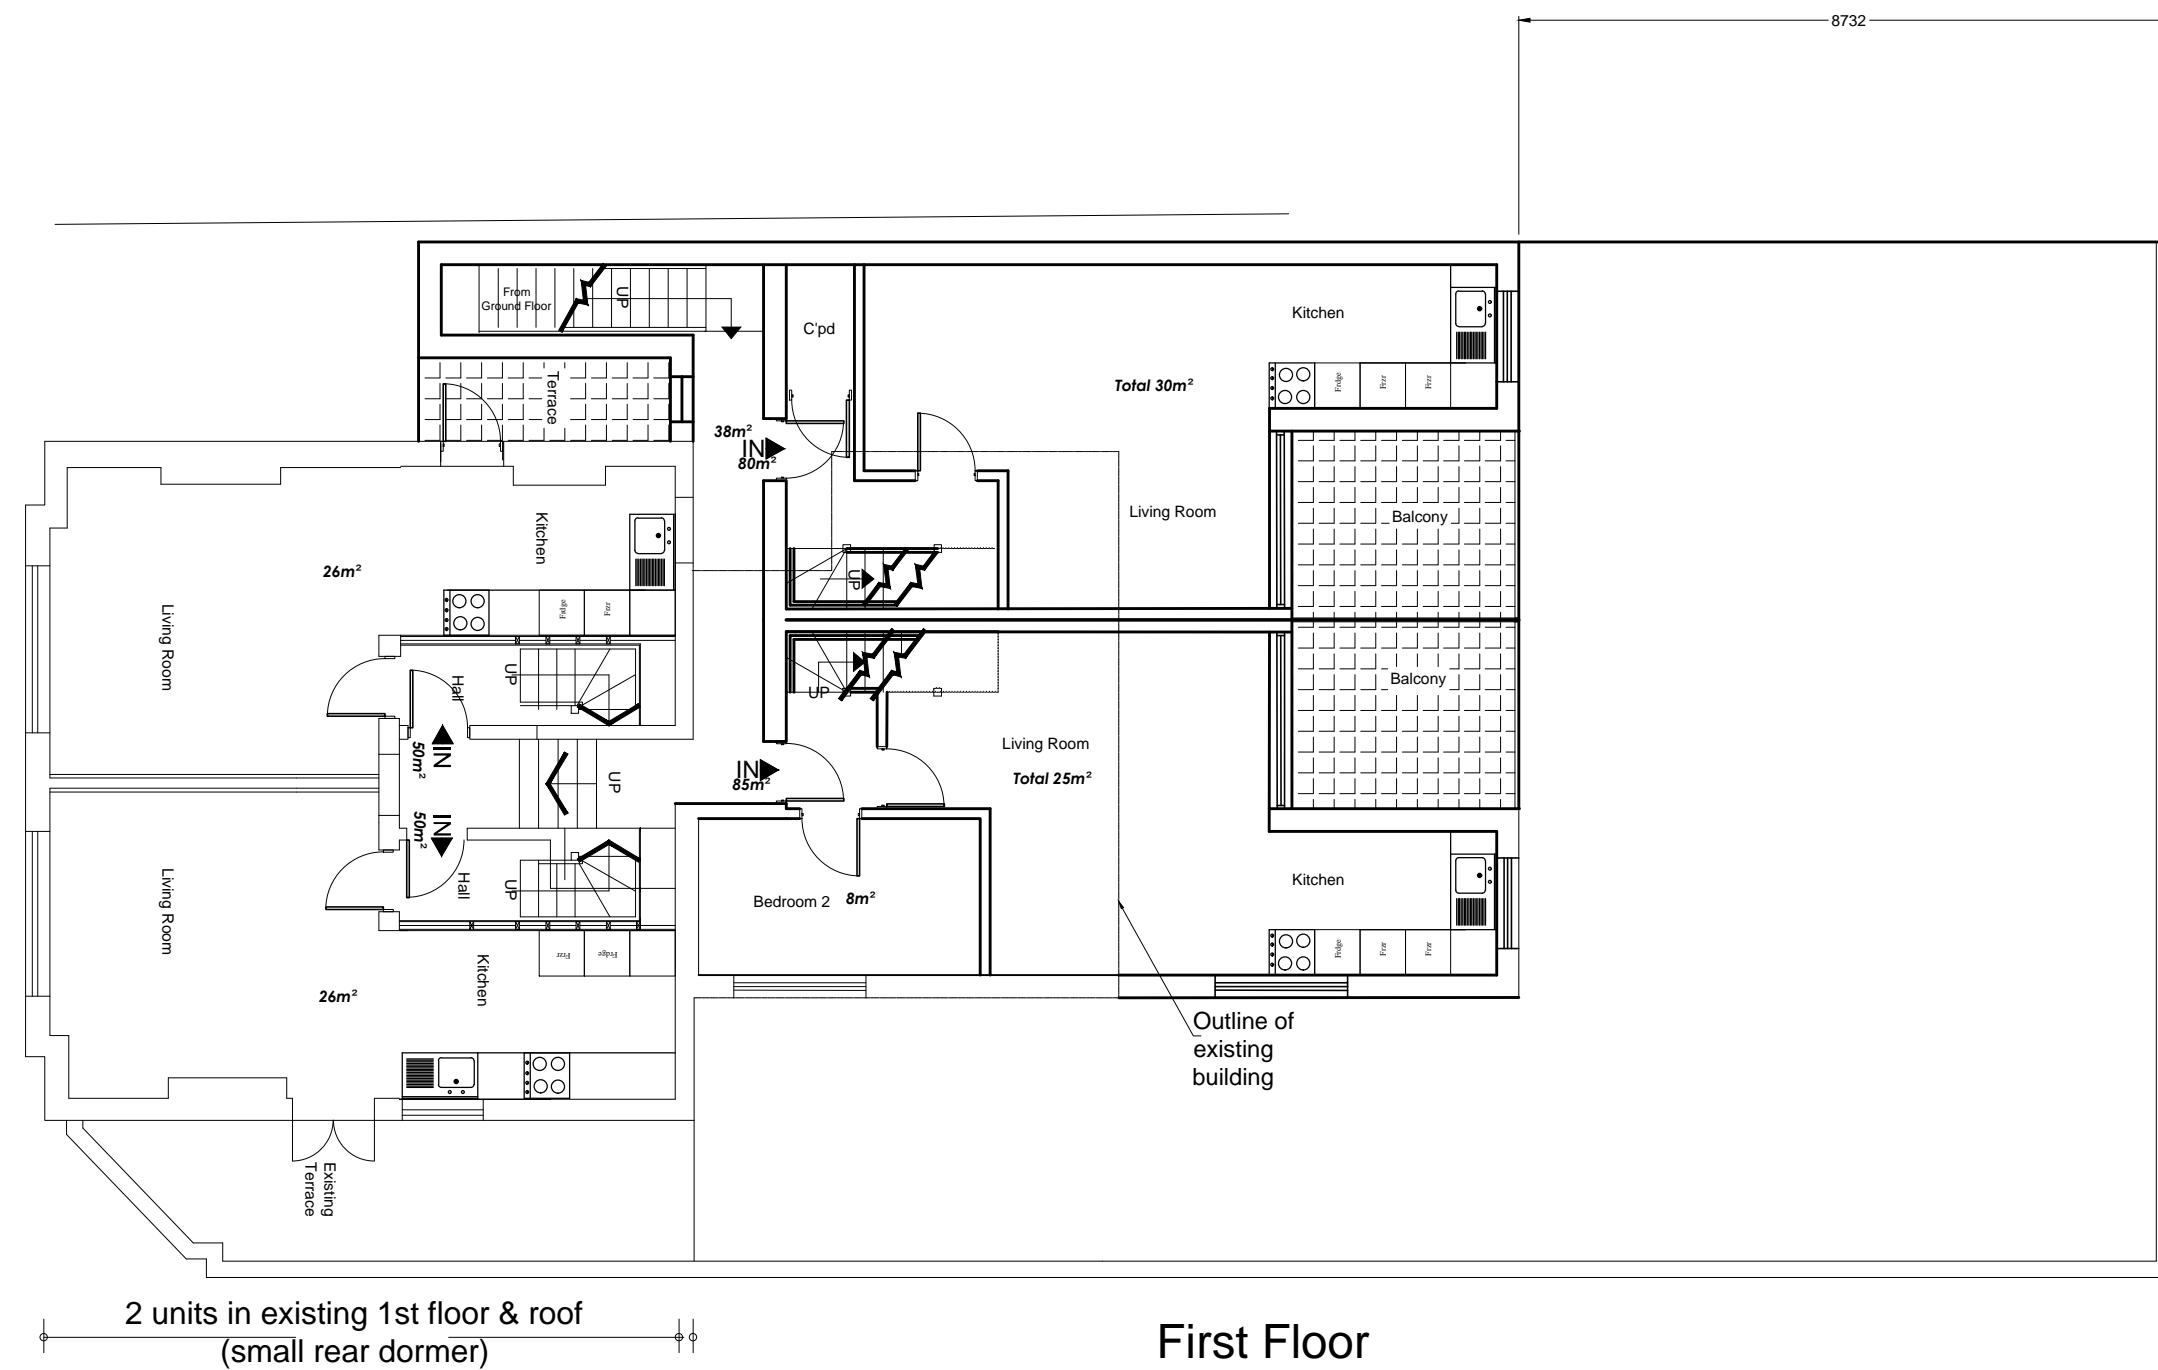


Second Floor

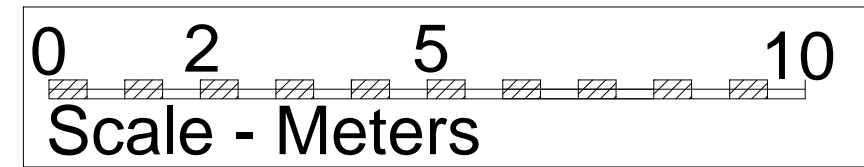

First Floor

1.8m brick wall

2 units in existing 1st floor & roof  
(small rear dormer)

**IMPORTANT NOTES :**

1. GENERAL
  - (i) The design is not to be scaled, work to figured dimensions and relative position only, confirm to designer.
  - (ii) This drawing is to be read in conjunction with all relevant drawings, detailed specifications where applicable and all associated drawings in this series, (if any)
  - (iii) Any discrepancy on this drawing is to be reported immediately to the partnership for clarification.
  - (iv) The contractor is responsible for all temporary works and for the stability of the works in progress.

New plans	20.4.14		a
Revision	Date	By	Rev. I
Client			

Project 71 Richmond Road  
Twickenham

Title Residential units  
Prop- 1st & 2nd Floor Plans

**CLIVE HAWKINS**  
ARCHITECTS LTD

DESIGN@CLIVEHAWKINSONLINE.COM Tel: 01273 24524

Date	Scales	Project No.	Dwg. No.	Rev. No.	Rev.
Nov 13	1:100 @ A2	360	02		a