

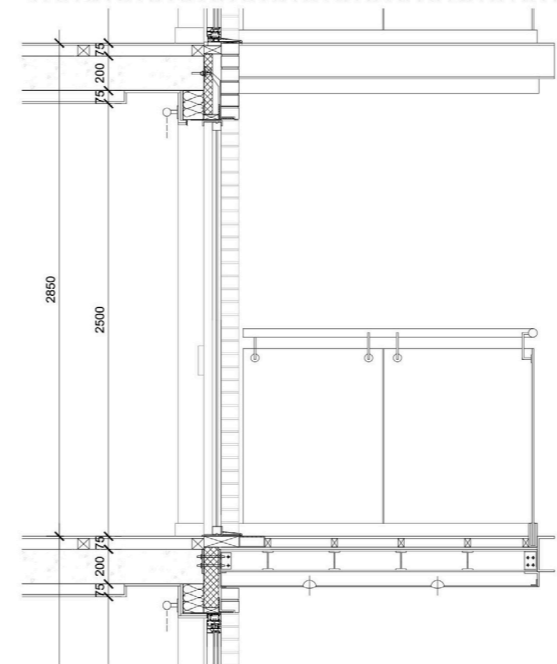
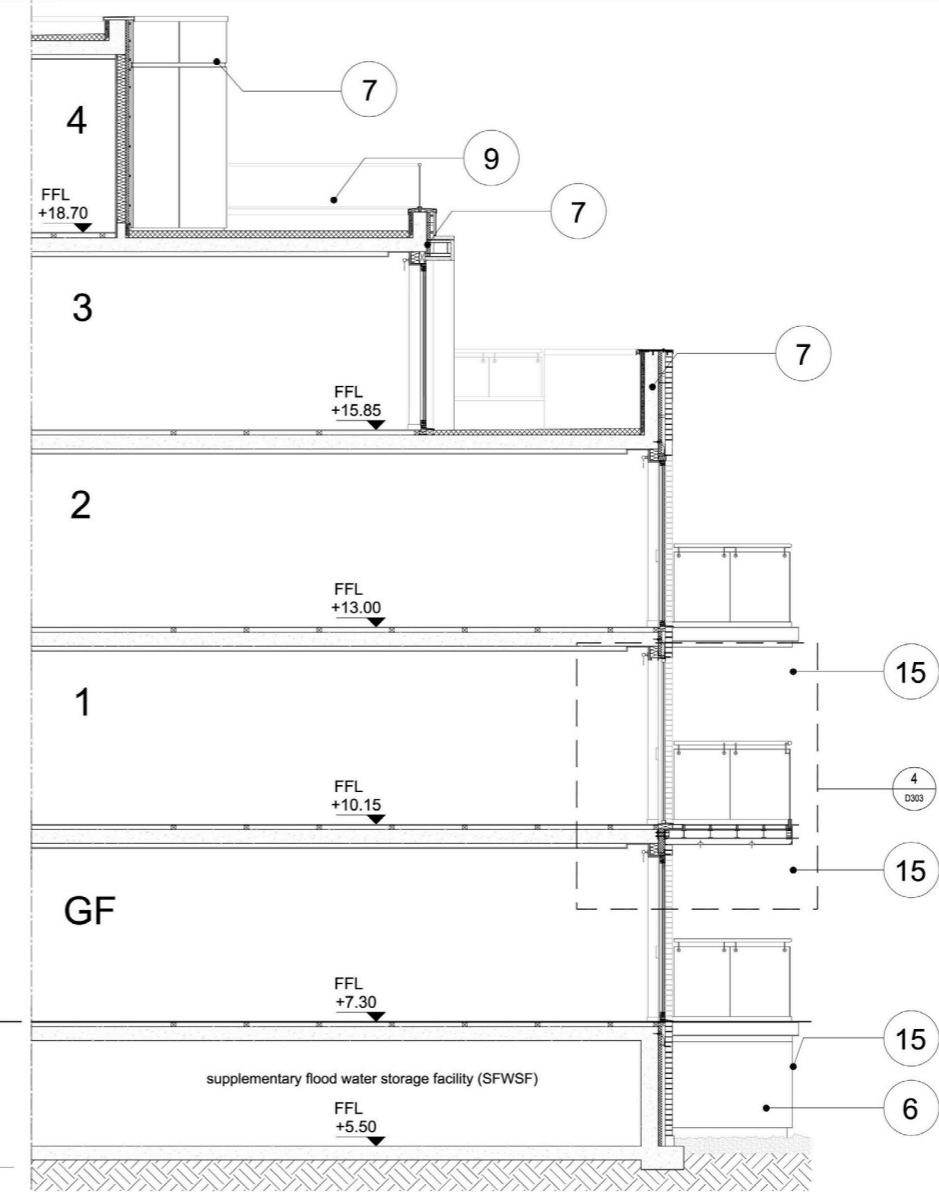


3 Typical balcony detail elevation  
SCALE 1:20

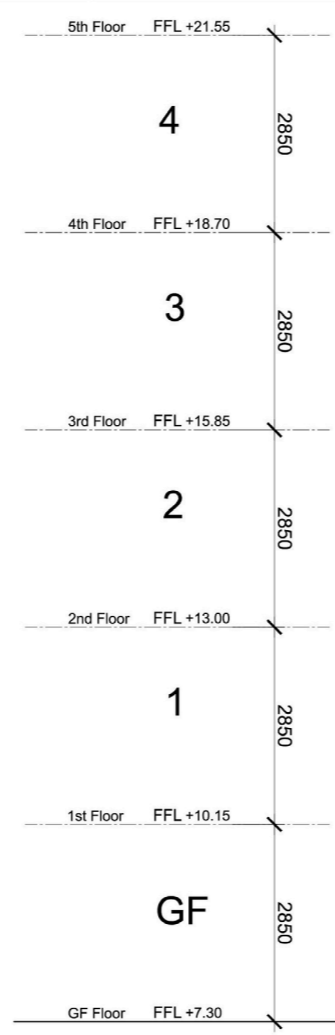

4 Typical balcony section  
SCALE 1:20

NOTES:  
DO NOT SCALE. FIGURED DIMENSIONS ONLY TO BE TAKEN FROM THIS DRAWING. CHECK DIMENSIONS ON SITE AND REPORT DISCREPANCIES TO THE ARCHITECT.  
THIS DRAWING IS PROTECTED BY COPYRIGHT.  
ALL AREAS HAVE BEEN MEASURED FROM CURRENT DRAWINGS. THEY MAY VARY BECAUSE OF (EG) SURVEY, DESIGN DEVELOPMENT, CONSTRUCTION TOLERANCES, STATUTORY REQUIREMENTS OR RE-DEFINITION OF THE AREAS TO BE MEASURED.

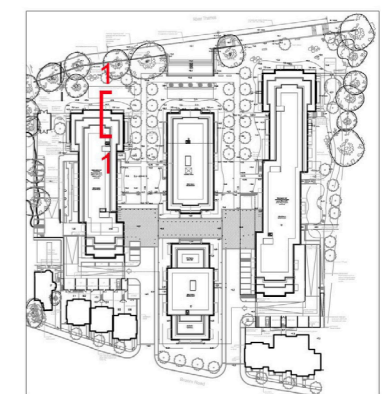

- MATERIALS LEGEND:**
- 1 Facing brickwork mellow light cream.
  - 2 Facing brickwork mellow buff.
  - 3 Composite timber and RAL aluminium riverable double glazed windows (triple glazed onto water side) all to SBD policy 27.
  - 4 As "3" but sliding patio windows.
  - 5 White preformed concrete cills.
  - 6 White preformed concrete coping / fascia / facing.
  - 7 RAL coloured preformed aluminium coping.
  - 8 RAL coloured aluminium brise soleil.
  - 9 Toughened glass balcony with tubular brushed s.s. handrail.
  - 10 Salin brushed s.s. tubular balustrade with horizontal members to vertical flat balusters.
  - 11 Natural slate roofing tiles.
  - 12 Glazed entrance doors in RAL finished surrounds with glazed side screens to match all to SBD policy 20.
  - 13 RAL coloured aluminium composite cladding with concealed fixings.
  - 14 Glass canopy on aluminium system in RAL finish.
  - 15 RAL coloured steel fascia.
  - 16 Opaque glass panel.
  - 17 Sliding timber brise soleil.

P2	12.06.14	Updated in line with flood and landscape refinements	SG	JW
P1	13.12.13	ISSUED AS PLANNING APPLICATION	SM	JW
No.	Date	Comment	Drawn	CHK'd
Revisions				

Issue Status  
**PLANNING**







**tp bennett**  
architecture  
interiors  
planning

One America Street London SE1 ONE UK +44 (0) 20 7208 2000 www.tp-bennett.com  
London Moscow Abu Dhabi New York


Project  
**Teddington Riverside  
Proposed Residential Redevelopment  
Broom Road, Teddington**

Drawing Title  
**Wall section 1-1**

Drawn	Date	Scale @ A1	Alt. Ref.
SM	19.11.2013	1:250	
tp bennett Project No.	Drawing Number	Rev	
A9991	D 0301	P2	

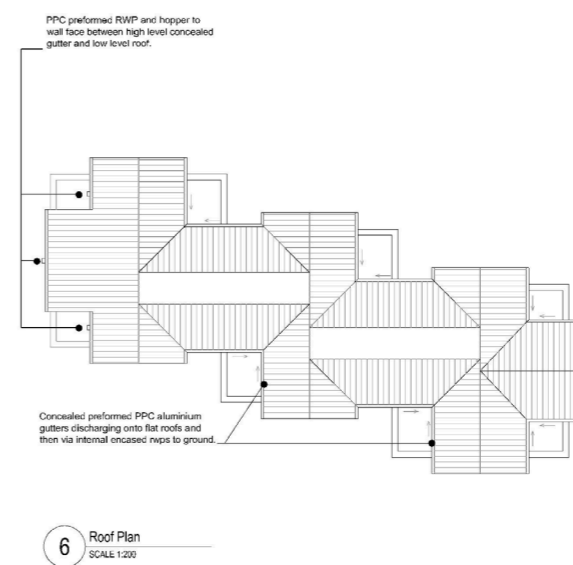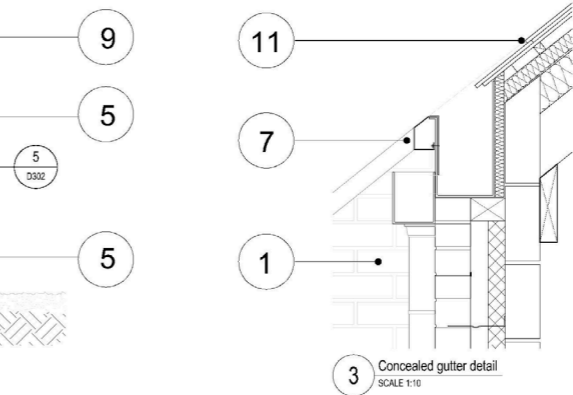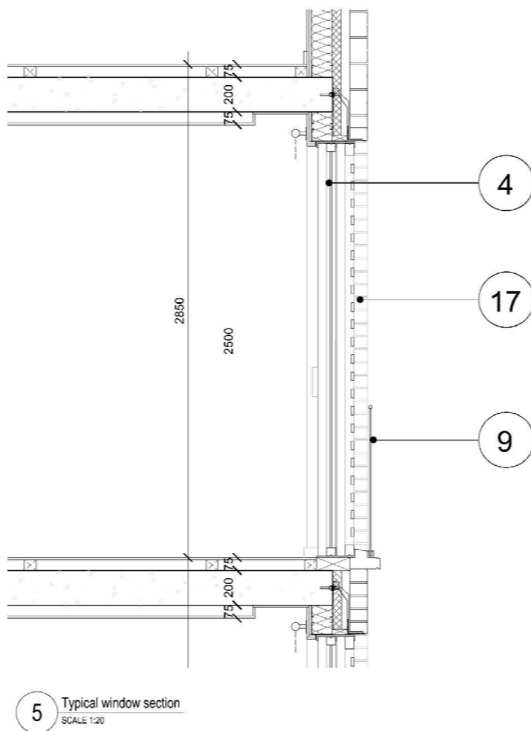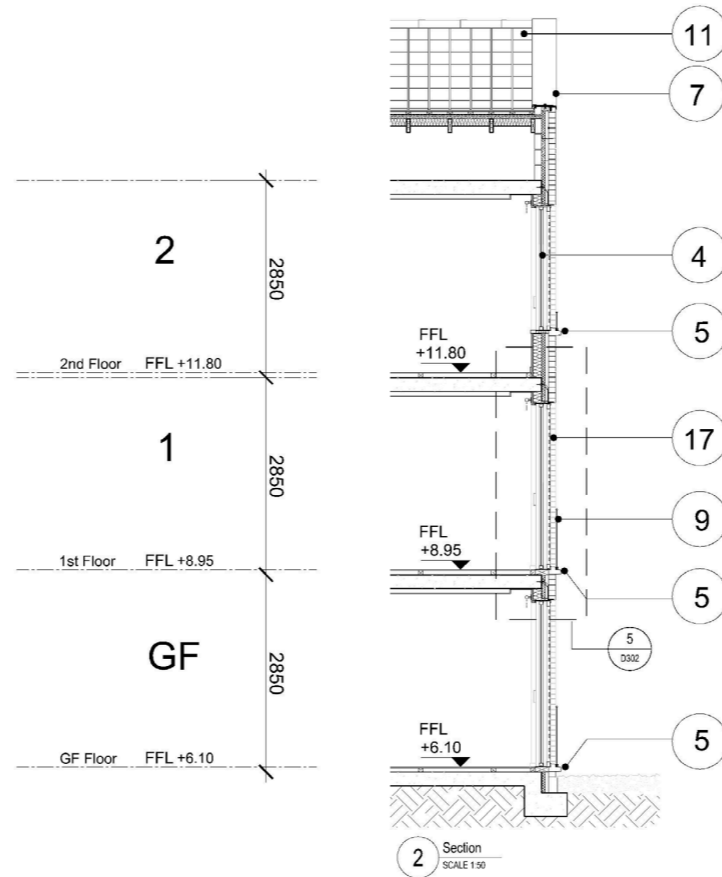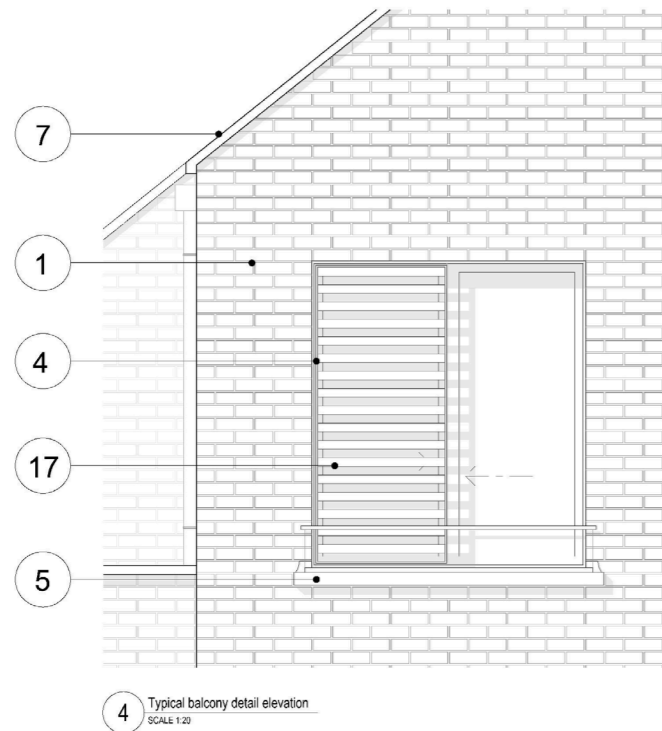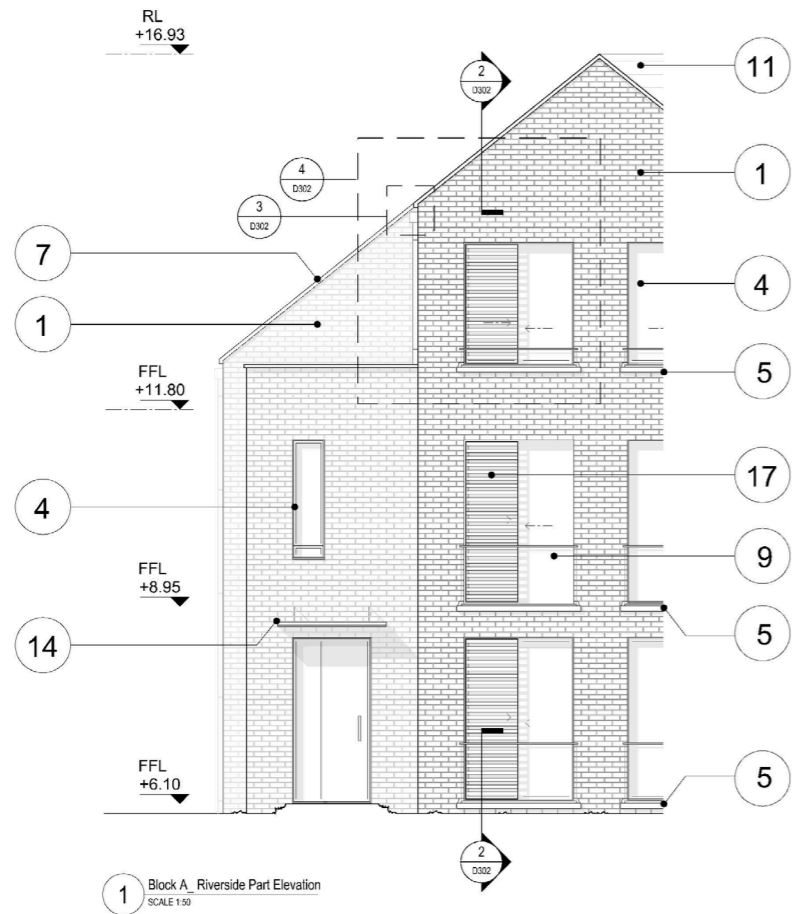

NOTES:  
DO NOT SCALE. FIGURED DIMENSIONS ONLY TO BE TAKEN FROM THIS DRAWING. CHECK DIMENSIONS ON SITE AND REPORT DISCREPANCIES TO THE ARCHITECT.  
THIS DRAWING IS PROTECTED BY COPYRIGHT.  
ALL AREAS HAVE BEEN MEASURED FROM CURRENT DRAWINGS. THEY MAY VARY BECAUSE OF (E.G) SURVEY, DESIGN DEVELOPMENT, CONSTRUCTION TOLERANCES, STATUTORY REQUIREMENTS OR RE-DEFINITION OF THE AREAS TO BE MEASURED.

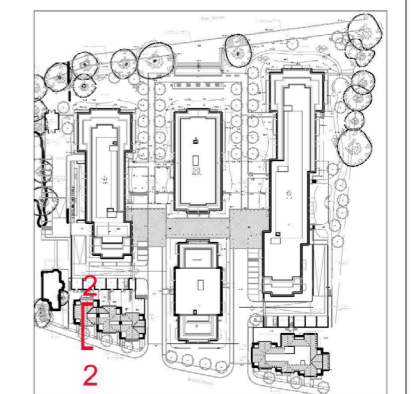

- MATERIALS LEGEND:**
- 1 Facing brickwork mellow light cream.
  - 2 Facing brickwork mellow buff.
  - 3 Composite timber and RAL aluminium riverable double glazed windows (triple glazed onto water side) all to SBD policy 27.
  - 4 As "3" but sliding patio windows.
  - 5 White preformed concrete oills.
  - 6 White preformed concrete coping / fascia / facing.
  - 7 RAL coloured preformed aluminium coping.
  - 8 RAL coloured aluminium brise soleil.
  - 9 Toughened glass balcony with tubular brushed s.s. handrail.
  - 10 Satin brushed s.s. tubular balustrade with horizontal members to vertical flat balusters.
  - 11 Natural slate roofing tiles.
  - 12 Glazed entrance doors in RAL finished surrounds with glazed side screens to match all to SBD policy 20.
  - 13 RAL coloured aluminium composite cladding with concealed fixings.
  - 14 Glass canopy on aluminium system in RAL finish.
  - 15 RAL coloured steel fascia.
  - 16 Opaque glass panel.
  - 17 Sliding timber brise soleil.

P1 13.12.13 ISSUED AS PLANNING APPLICATION		SM	JW
No.	Date	Comment	Drawn / Crk/g
Revisions			
Issue Status			
<b>PLANNING</b>			
<b>tp bennett</b>			
architecture interiors planning			
One America Street London SE1 0NE UK +44 (0) 20 7206 2000 www.tpbennett.com			
London	Moscow	Abu Dhabi	New York
Project			
Teddington Riverside Proposed Residential Redevelopment Broom Road, Teddington			
Drawing Title			
Wall section 2-2			
Drawn	Date	Scale @ A1	Alt Ref.
SM	18.11.2013	1:250	--
tp bennett Project No.	Drawing Number	Rev	
A9991	D 0302	P1	