



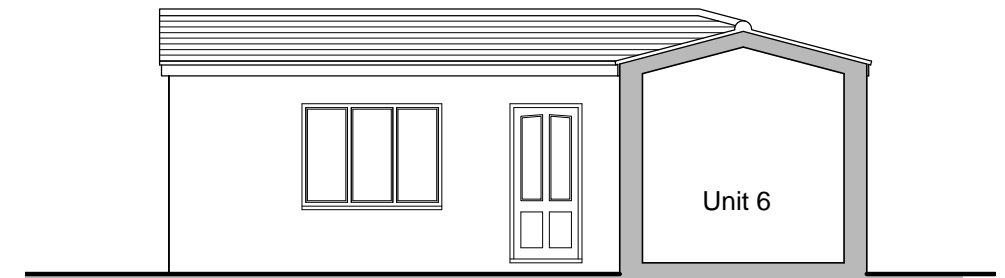


Courtyard North Elevation

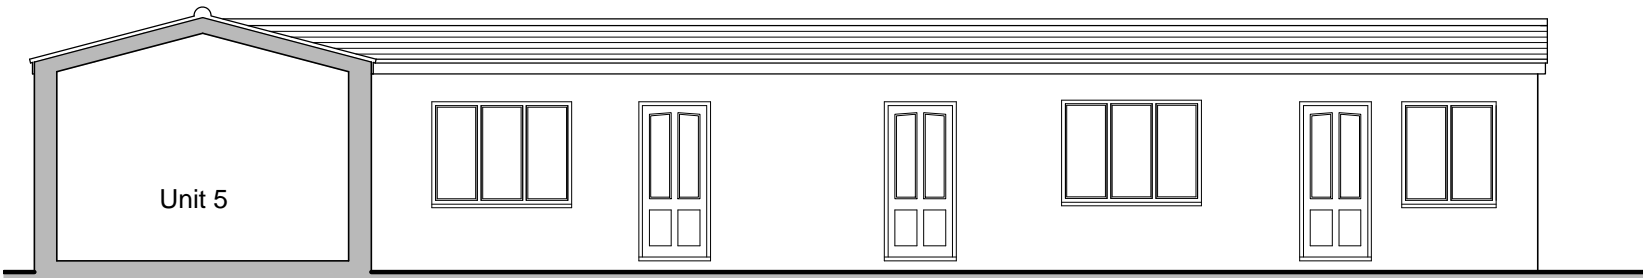


Courtyard East Elevation




Courtyard South Elevation

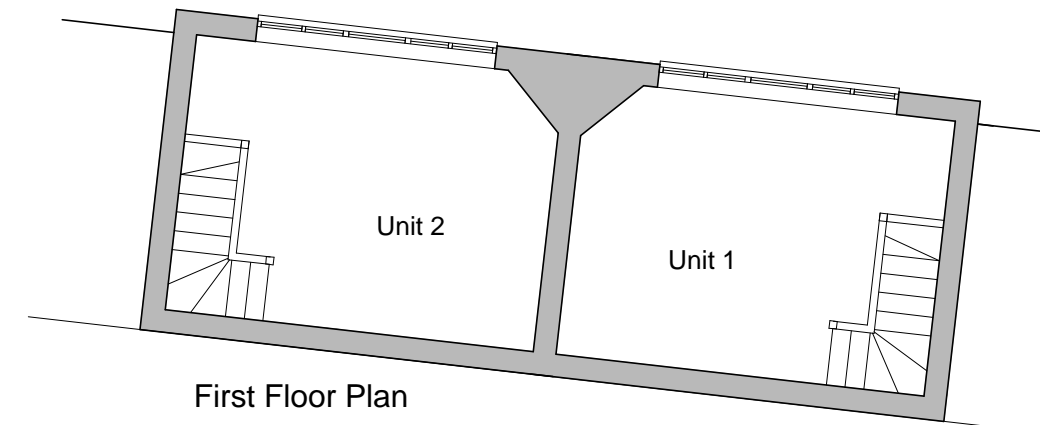


First Floor Plan

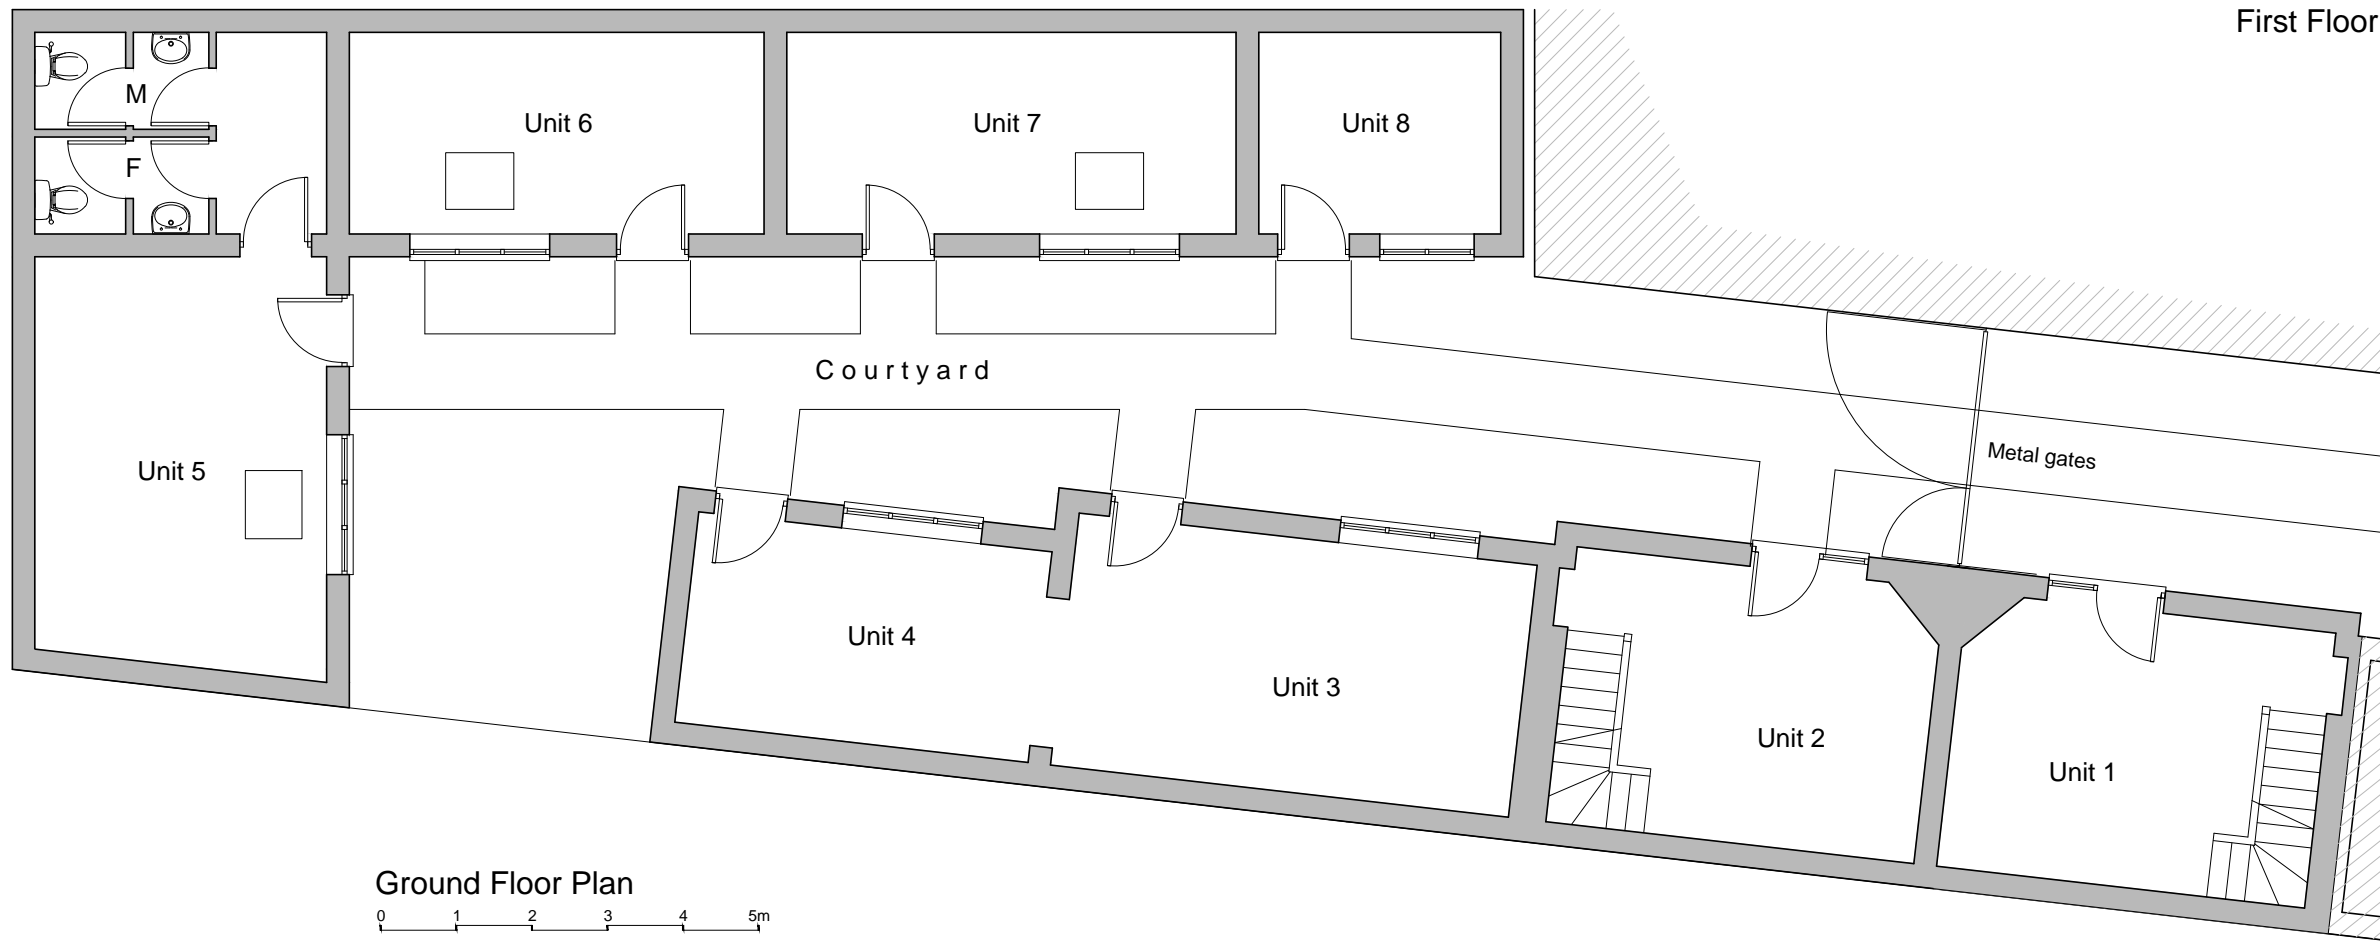

Ground Floor Plan

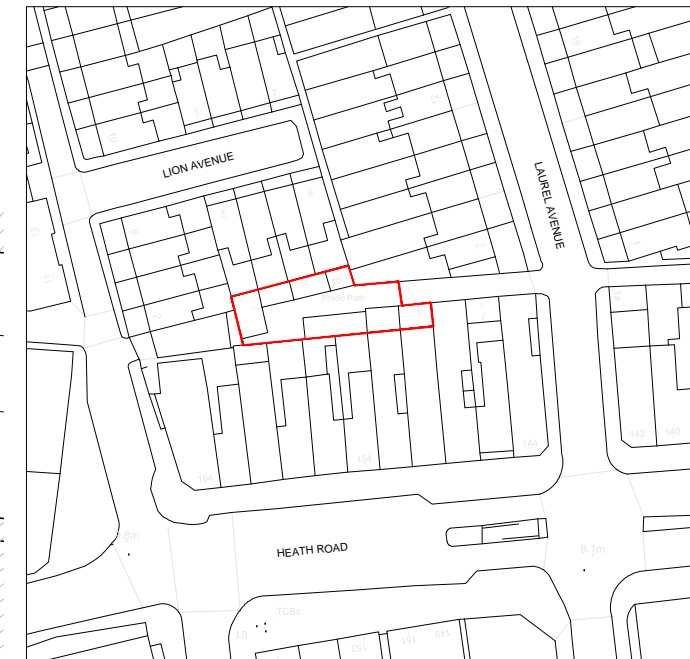

1:250 Location Plan

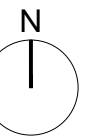

date	rev	revision/author/checker	drawn	MA	project	PRADO PATH LAUREL AVENUE TWICKENHAM TW1 4JA	purpose of issue	Planning
20-01-14	A	Project name amended	checked	DL	drawing	PLANS AND ELEVATION - AS EXISTING	drawing no	L1150/2.3/01
			scale	1:100@A3			rev	A
			date	OCT 13				
Loxton & Associates 1 Morland Close Hampton Middlesex TW12 3YX 020 8941 5631								

