





Courtyard North Elevation, Retained

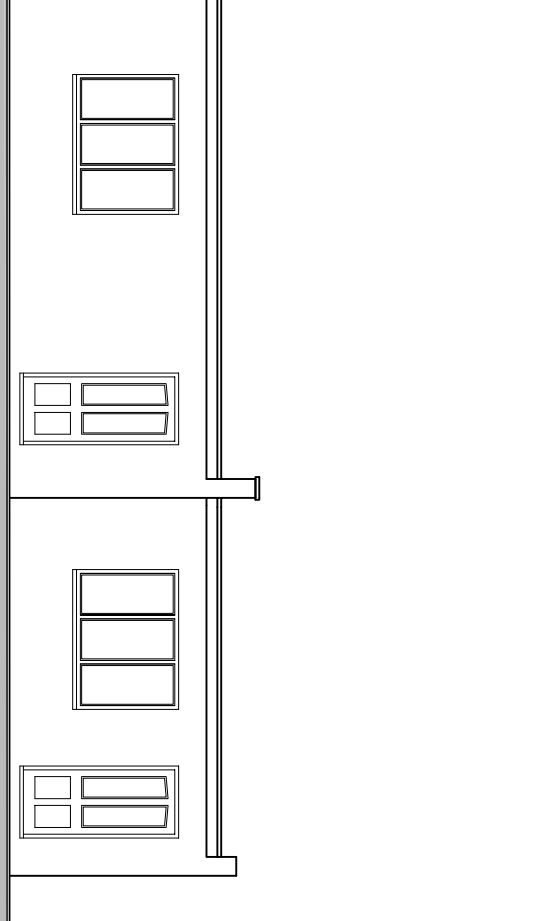


Courtyard West Elevation

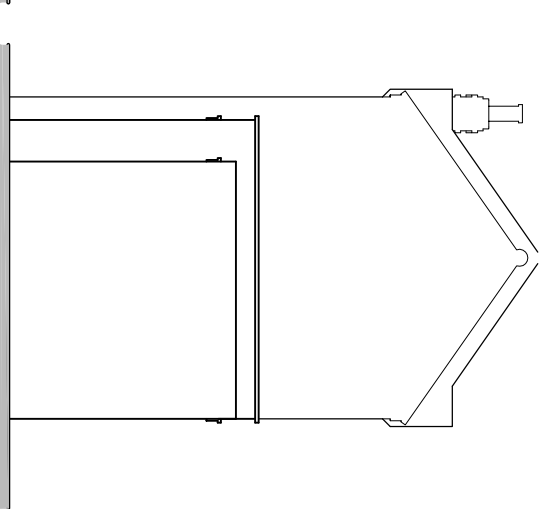

Courtyard East Elevation, Retained

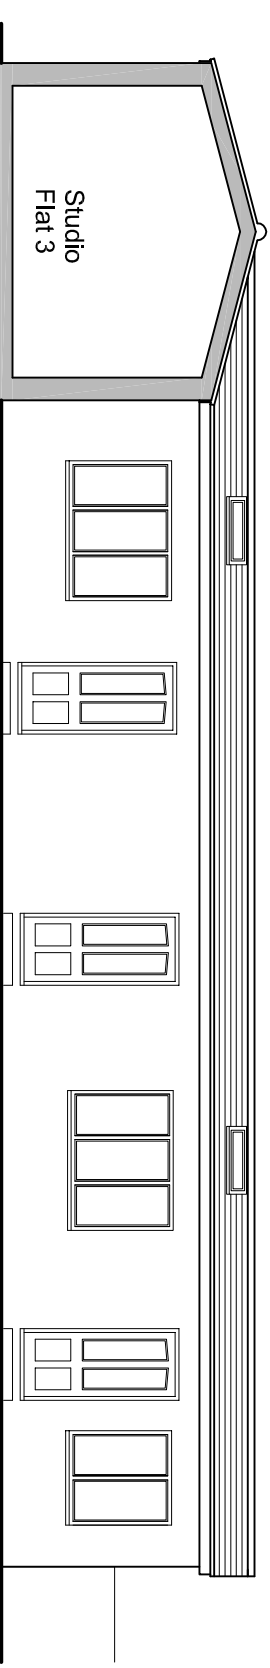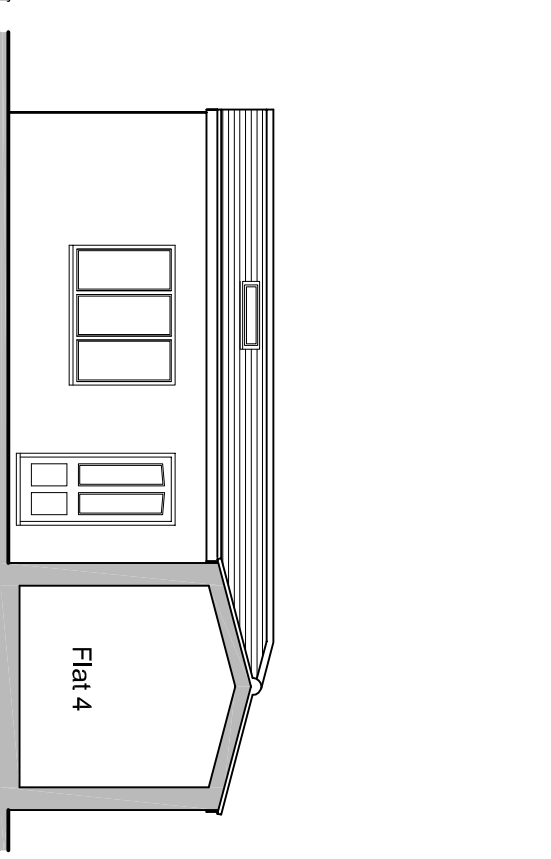

Courtyard South Elevation, Retained

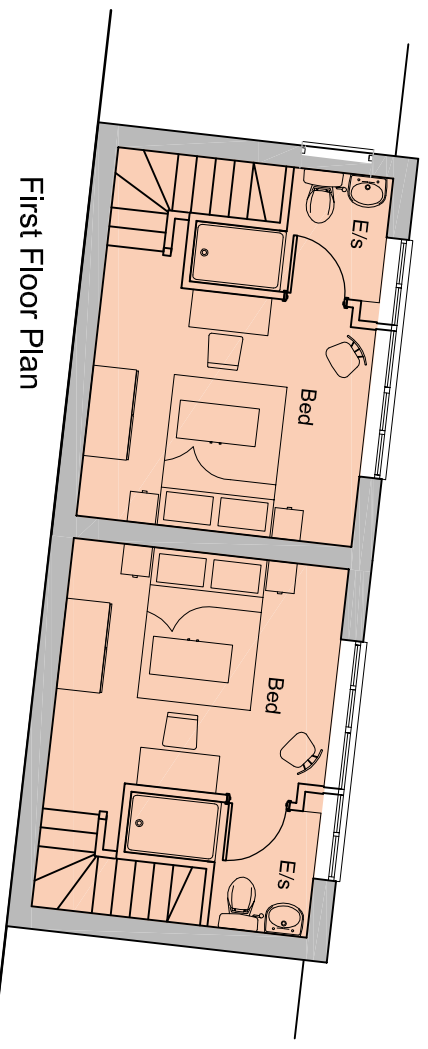

date	rev	revision/author/checker	drawn	MA	project	purpose of issue
20-01-14	A	Project name amended.	checked	DL	PRADO PATH LAUREL AVENUE TWICKENHAM TW1 4BB	Planning
27-01-14	B	Postcode changed.	scale	1:100@A3	PLANS AND ELEVATION - AS PROPOSED	drawing no
14-02-14	C	Cycle stands added.	date	OCT 13		L1150/2.3/02
28-02-14	D	Fenestration corrected.				rev
03-03-14	E	Roof windows & East elevation added.				F
06-03-14	F	Refuse and recycling amended.			Loxton & Associates 1 Morland Close Hampton Middlesex TW12 3YX 020 8941 5631	