
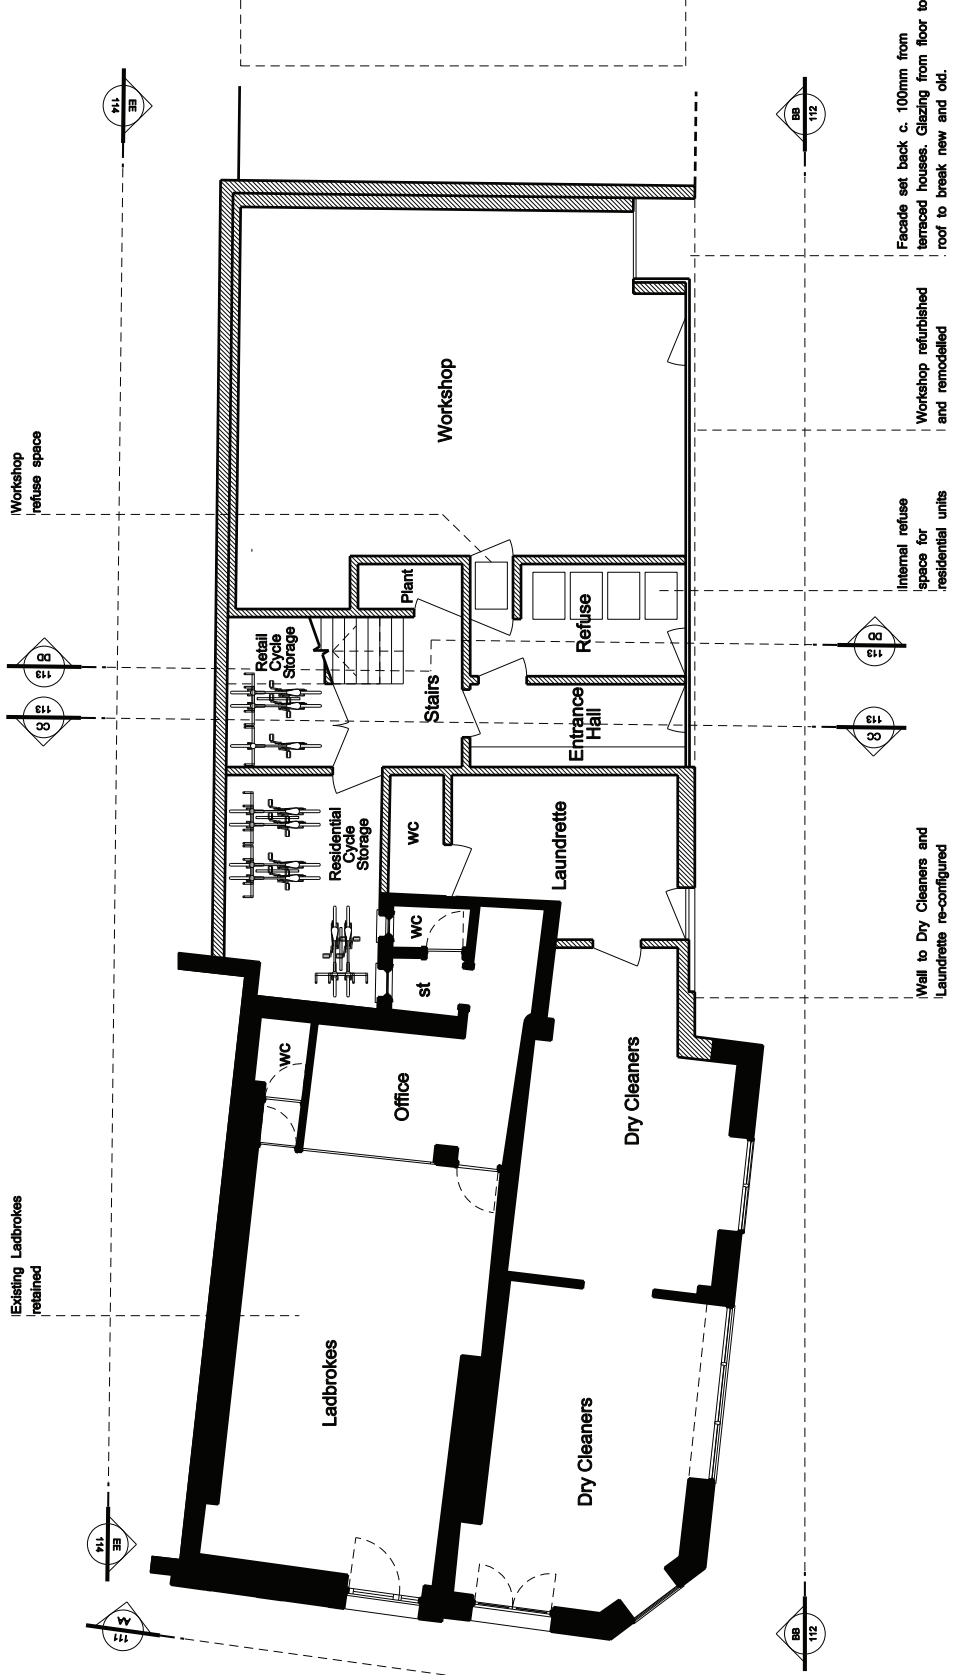
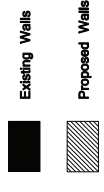


Consent Notes:
 The information is intended to be used as a guide only. Any responsibility for the accuracy of the information is held by the client. The Client is advised that the drawings are intended for use as a guide only. The Client is advised that the drawings are not to be used for any other purpose. 

McLaren Excel is not liable for any errors or omissions in the drawings. 

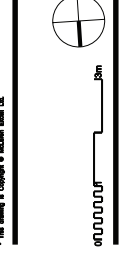

Existing Ladbrokes retained

Workshop refurbish and remodelled

Internal refuse space for residential units

Facade set back c. 100mm from terraced houses. Glazing from floor to roof to break new and old.

Wall to Dry Cleaners and Laundry re-configured

Workshop refuse space

Status
PLANNING

Issue	Revision	Comments	Date
PL1			02 05 14

Project
2 BROAD STREET
 Scale
 1:100 @ A3
 JDB
 01 11 13
 Drawing Title
**PROPOSED
 GROUND FLOOR PLAN**
 Drawing No.