


NORTH

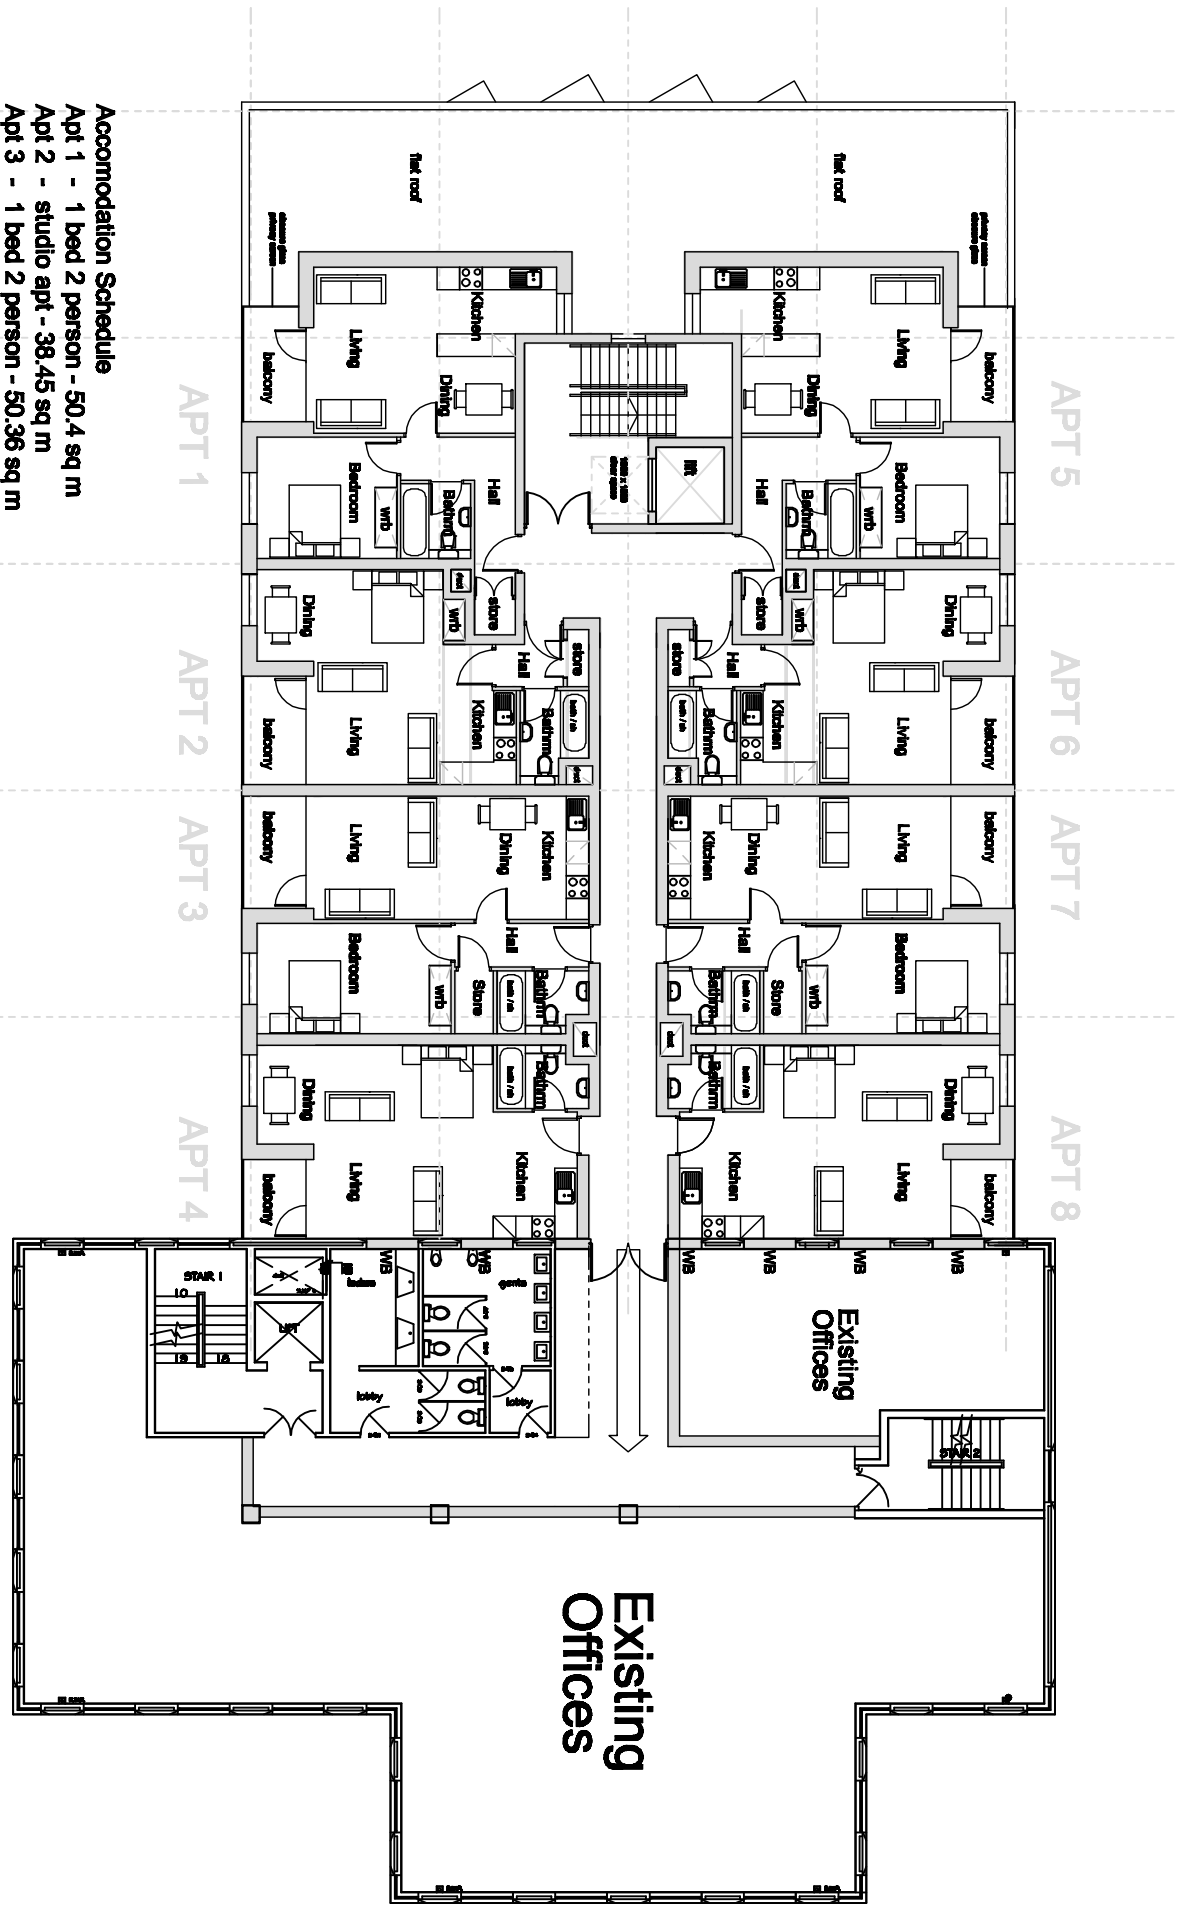

- Accommodation Schedule**
- Apt 1 - 1 bed 2 person - 50.4 sq m
 - Apt 2 - studio apt - 38.45 sq m
 - Apt 3 - 1 bed 2 person - 50.36 sq m
 - Apt 4 - studio apt - 40.10 sq m
 - Apt 5 - 1 bed 2 person - 50.4 sq m
 - Apt 6 - studio apt - 38.45 sq m
 - Apt 7 - 1 bed 2 person - 50.36 sq m
 - Apt 8 - studio apt - 40.10 sq m

Second Floor Plan



AMENDMENT	A Layout amended 22 05 2014 JH
	B Modify and develop internal layouts. Aug 2014

KEY
 WB = existing window to be removed / built up
 □ = clear glazing
 ○ = obscure glazing



ANDREW NESBITT architects

PROJECT	2-8 Queens Road Teddington Middlesex TW11 0LB						
CLIENT	MMC Investments Ltd.						
DRAWING	Proposed Second Floor Plan	DATE	Mar 2014	SCALE	1:200	DRAWN BY	JH
DRAWING NUMBER	391 D/L (90) 038	DATE	Mar 2014	SCALE	1:200	DRAWN BY	JH
AMENDMENT	B	DATE		SCALE		DRAWN BY	CK

CARNEGIE STUDIO
 LIBRARY HILL
 121 DONEYGALL ROAD
 BELFAST BT12 5LJ
 TELEPHONE +44 28 90 80 80 80
 FACSIMILE +44 28 90 80 80 86

© COPYRIGHT RESERVED