


NORTH

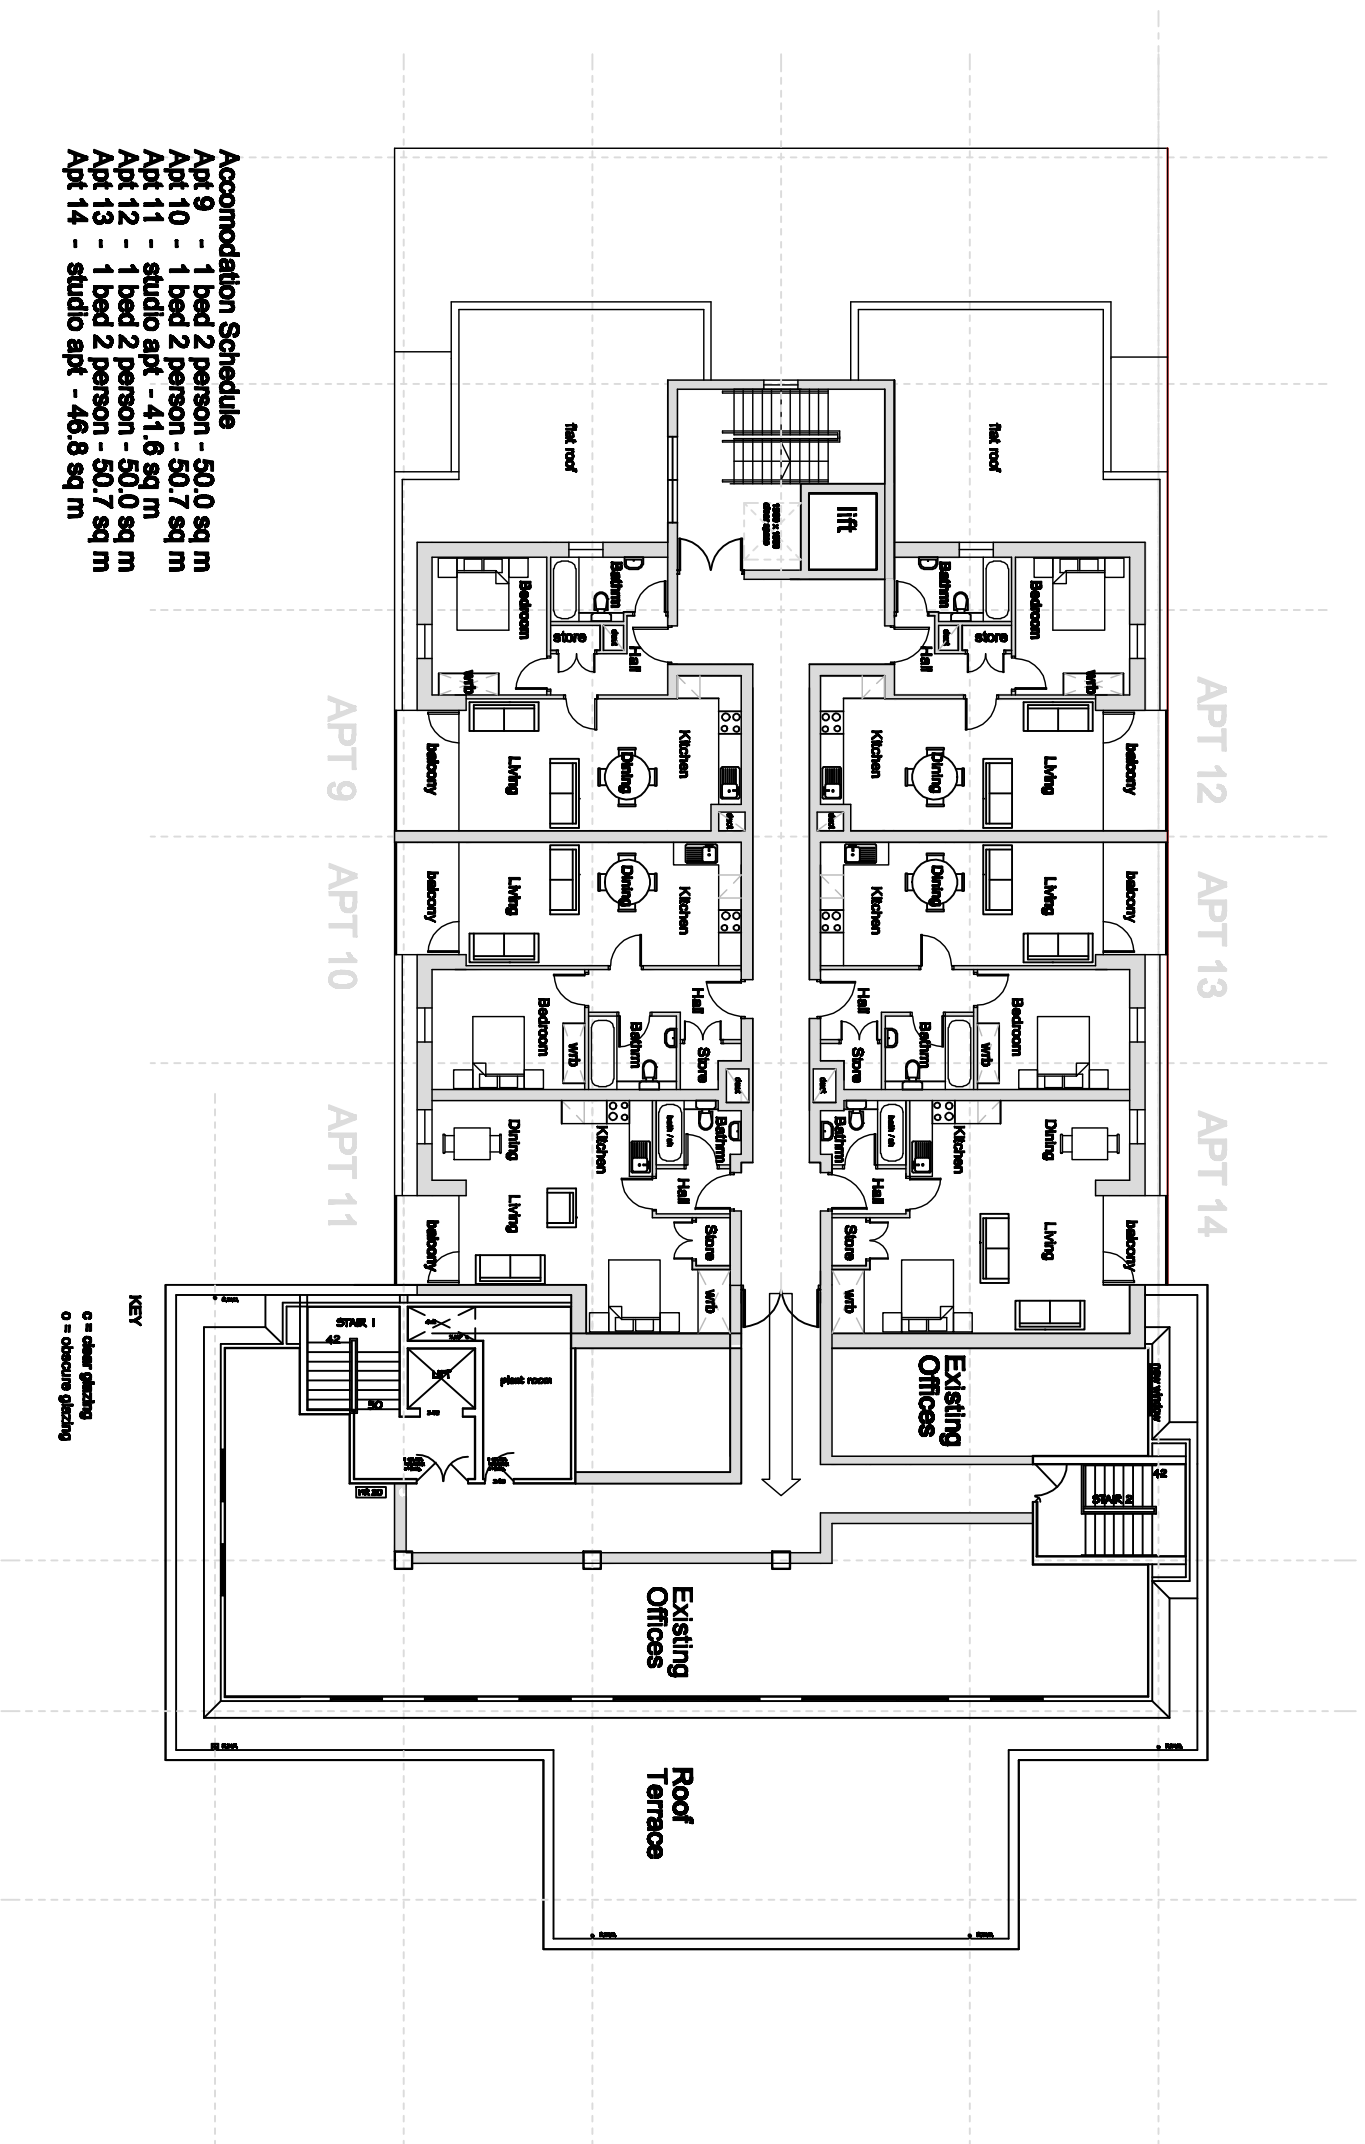

- Accommodation Schedule**
- Apt 9 - 1 bed 2 person - 50.0 sq m
 - Apt 10 - 1 bed 2 person - 50.7 sq m
 - Apt 11 - studio apt - 41.6 sq m
 - Apt 12 - 1 bed 2 person - 50.0 sq m
 - Apt 13 - 1 bed 2 person - 50.7 sq m
 - Apt 14 - studio apt - 46.8 sq m

Third Floor Plan



AMENDMENT	A No. of apts reduced & Layout amended 22 05 14 JH
	B Modify and develop internal layouts. Aug 2014

© COPYRIGHT RESERVED

PROJECT	2-8 Queens Road Teddington Middlesex TW11 0LB			
CLIENT	MMC Investments Ltd.			
DRAWING	Proposed Third Floor Plan			
DRAWING NUMBER	391 DL (90) 04B	DATE	Mar 2014	SCALE
AMENDMENT	B			1:200
				DRAWN BY
				CK

ANDREW NESBITT architects



CARNEGIE STUDIO
LIBRARY HILL
121 DONEGALL ROAD
BELFAST BT12 5JL
TELEPHONE +44 28 90 80 80 80
FACSIMILE +44 28 90 80 80 86