




01 Garage Type A: Roof Plan
SCALE 1:100

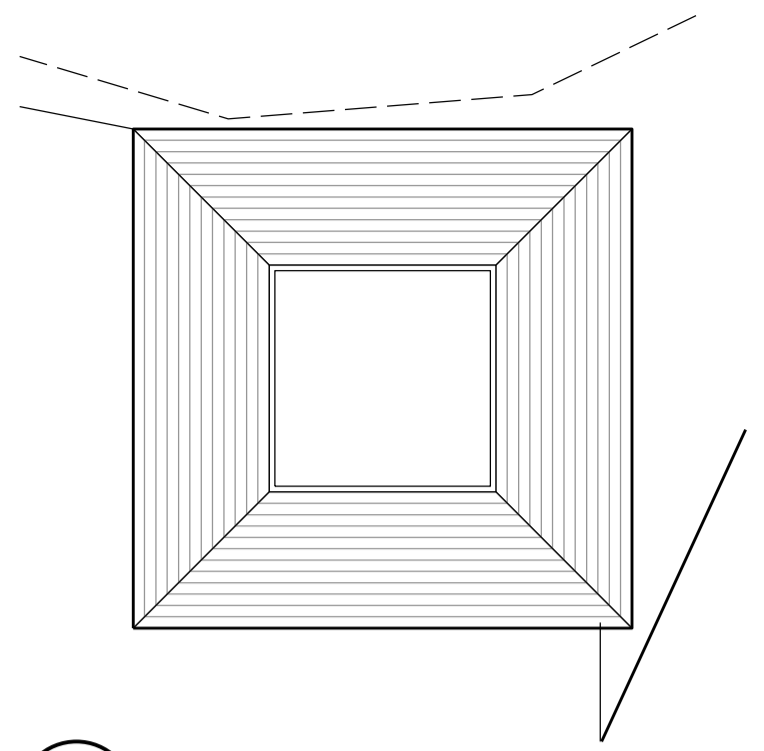


07 Garage Type B: Roof Plan
SCALE 1:100

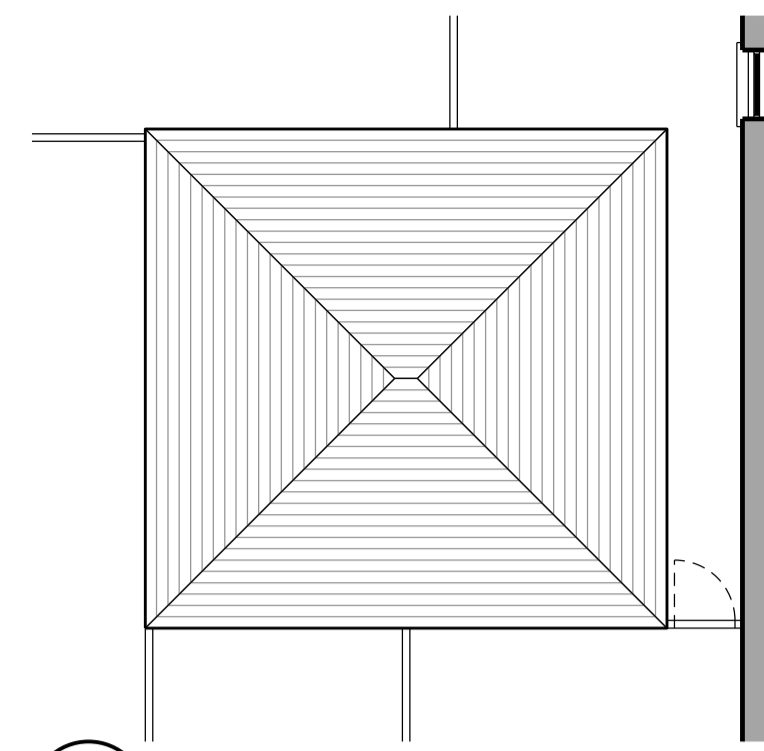


13 Garage Type C: Roof Plan
SCALE 1:100

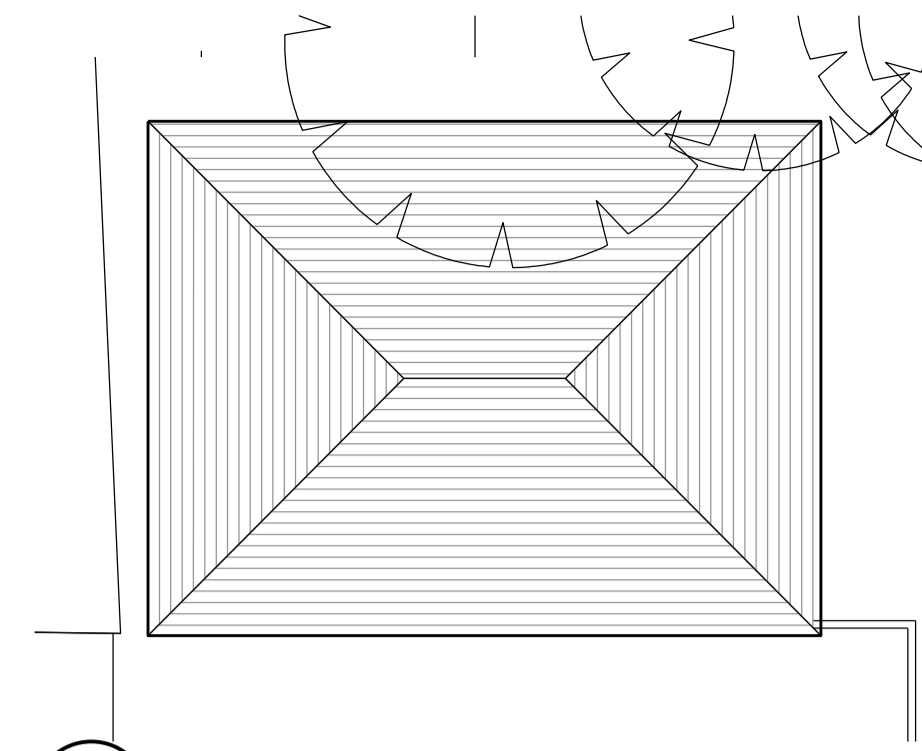


19 Garage Type D: Roof Plan
SCALE 1:100

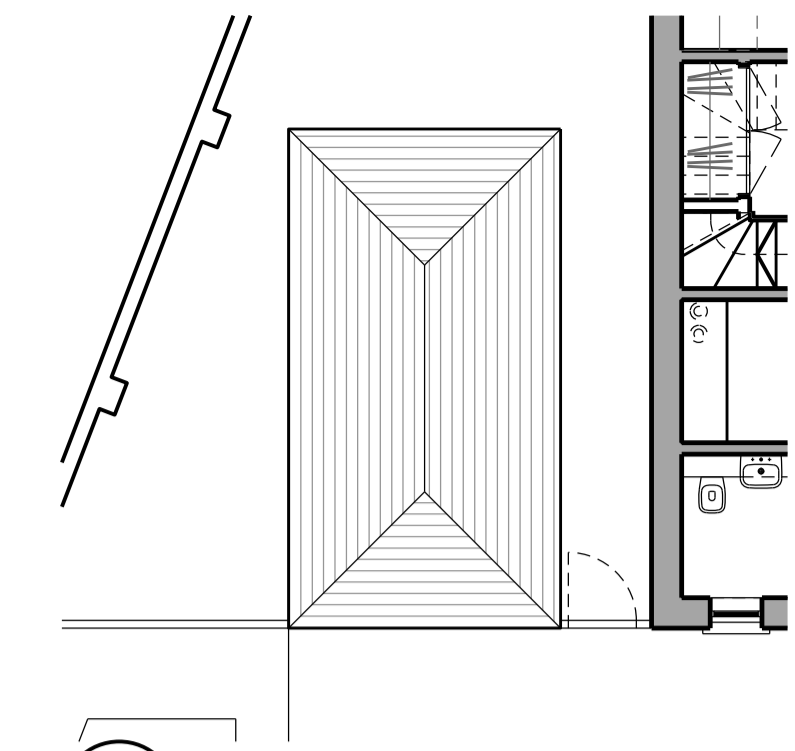


25 Garage Type E: Roof Plan
SCALE 1:100

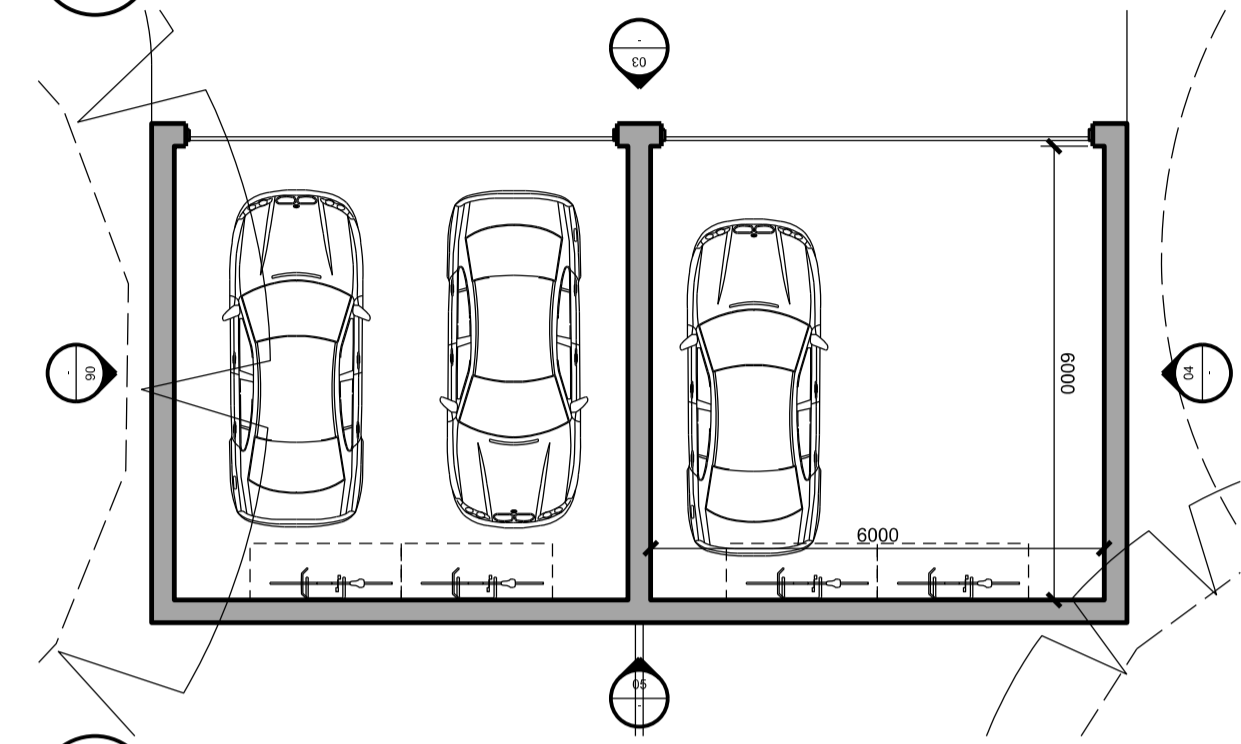


02 Garage Type B: Floor Plan
SCALE 1:100

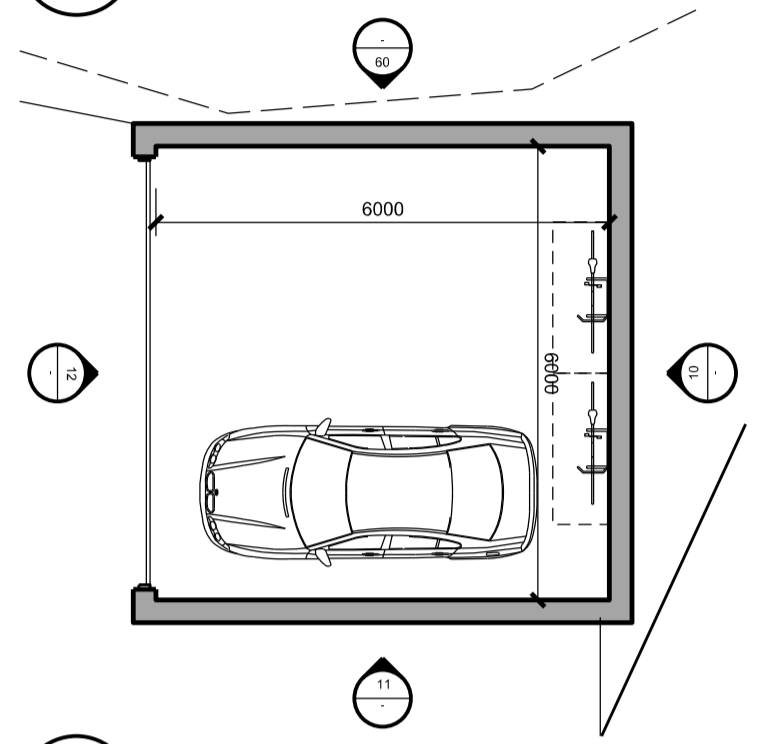


08 Garage Type B: Floor Plan
SCALE 1:100

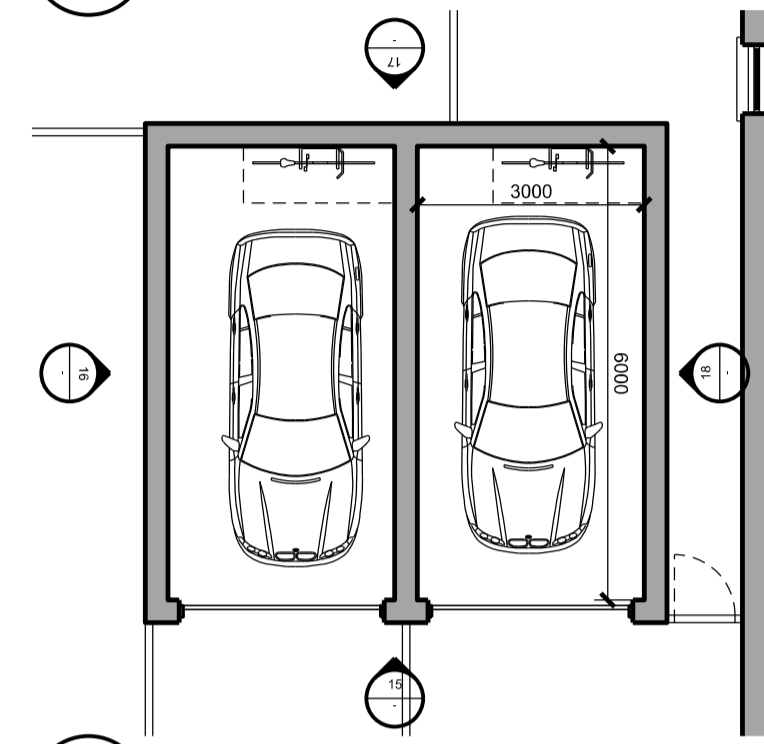

14 Garage Type C: Floor Plan
SCALE 1:100


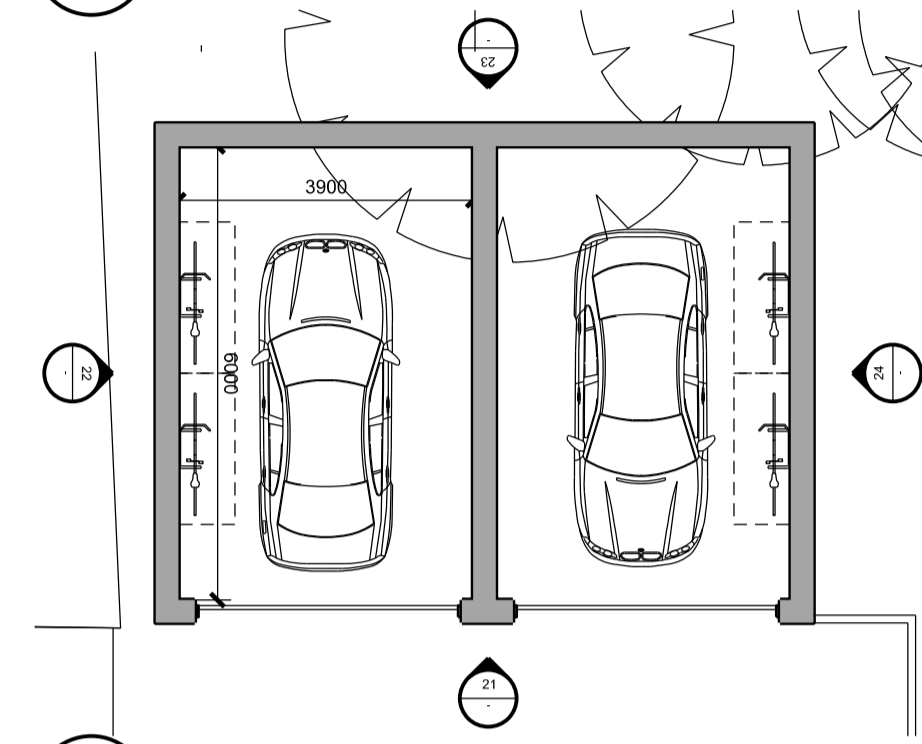


20 Garage Type D: Floor Plan
SCALE 1:100

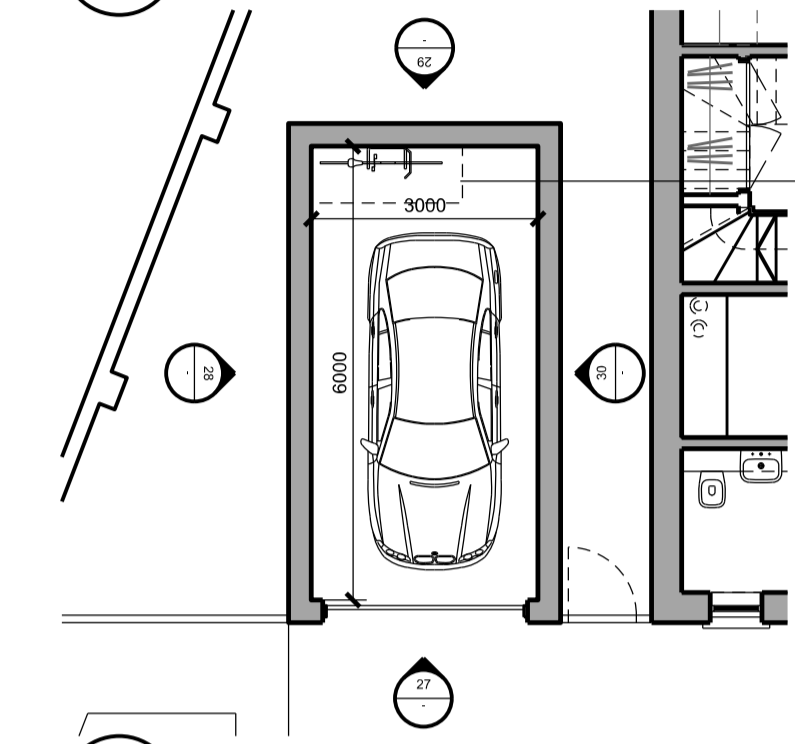


26 Garage Type E: Floor Plan
SCALE 1:100

Vertical Double Stackable bike racks

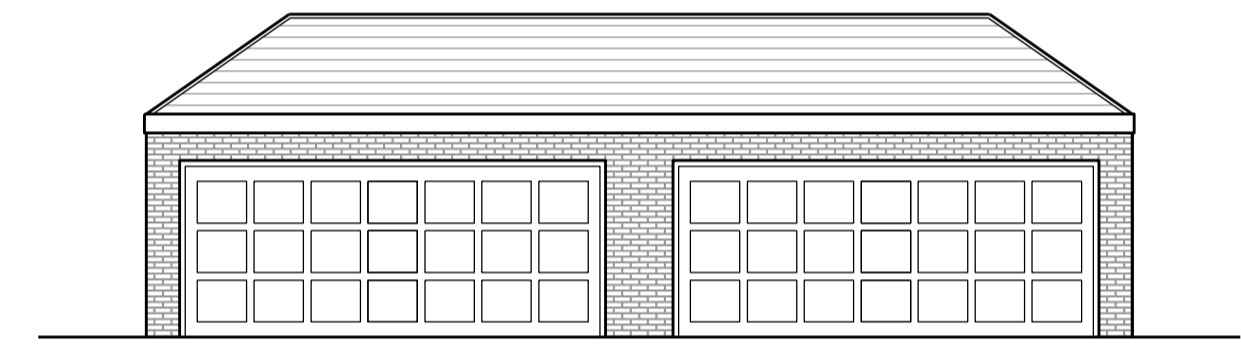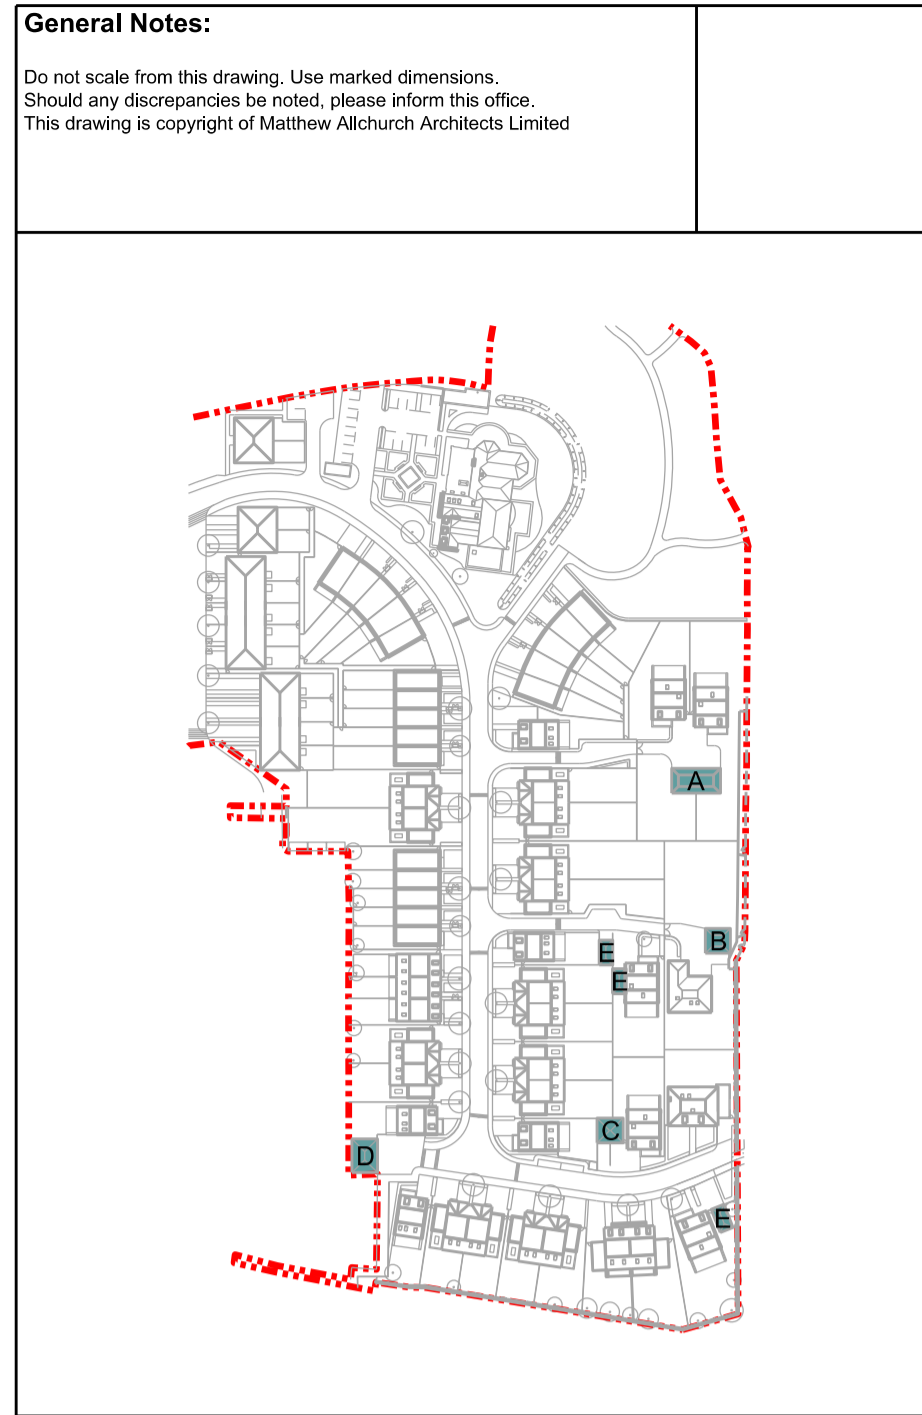

03 Garage Type A: Elevation 01
SCALE 1:100

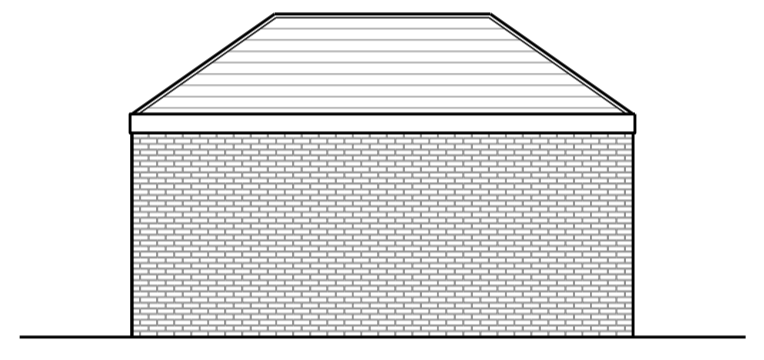


09 Garage Type B: Elevation 01
SCALE 1:100




15 Garage Type C: Elevation 01
SCALE 1:100




21 Garage Type D: Elevation 01
SCALE 1:100

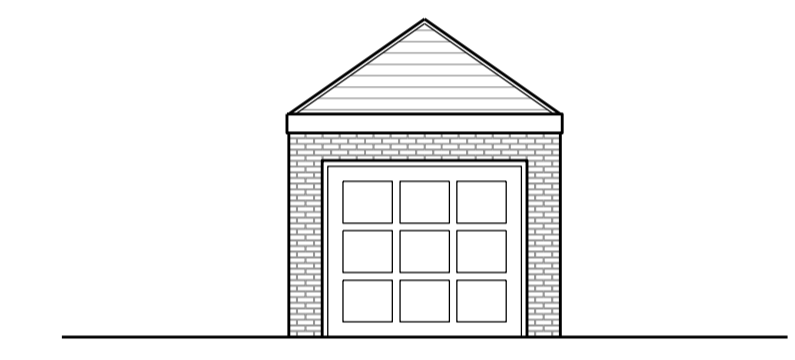


27 Garage Type E: Elevation 01
SCALE 1:100

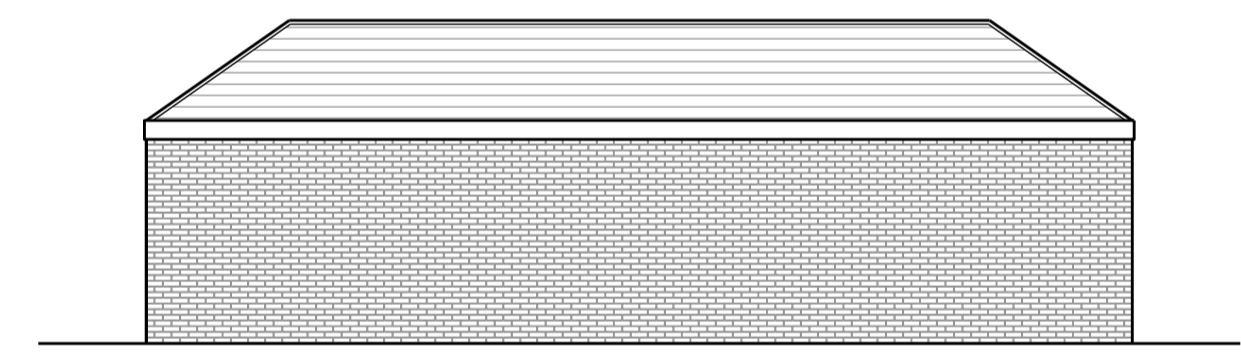


04 Garage Type A: Elevation 02
SCALE 1:100

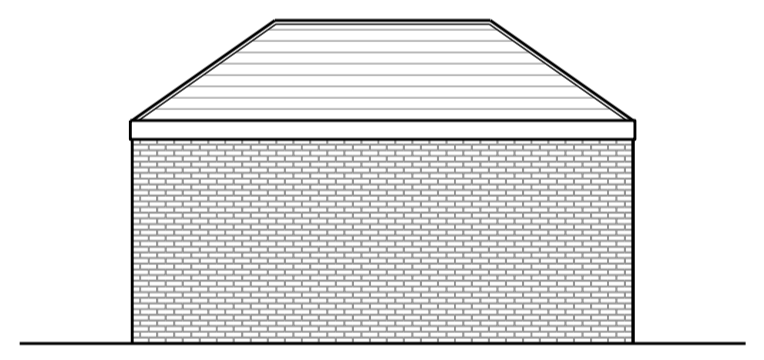


10 Garage Type B: Elevation 02
SCALE 1:100

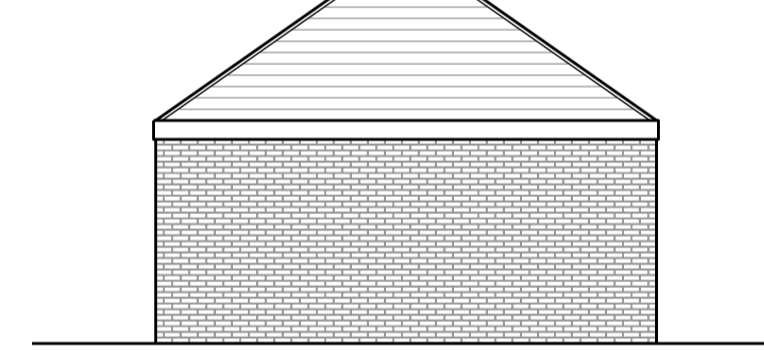


16 Garage Type C: Elevation 02
SCALE 1:100

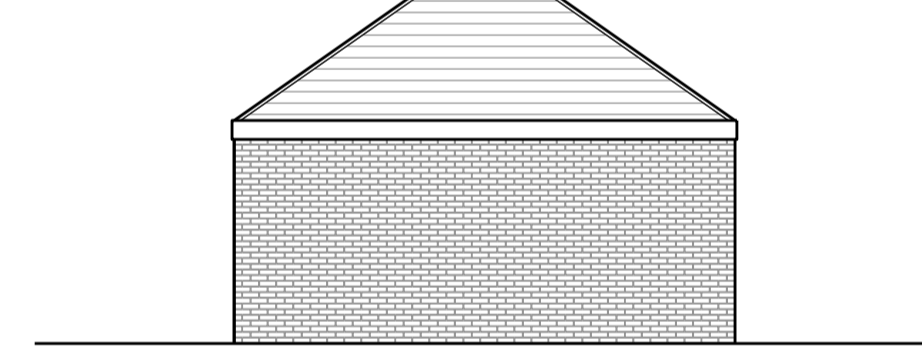


22 Garage Type D: Elevation 02
SCALE 1:100

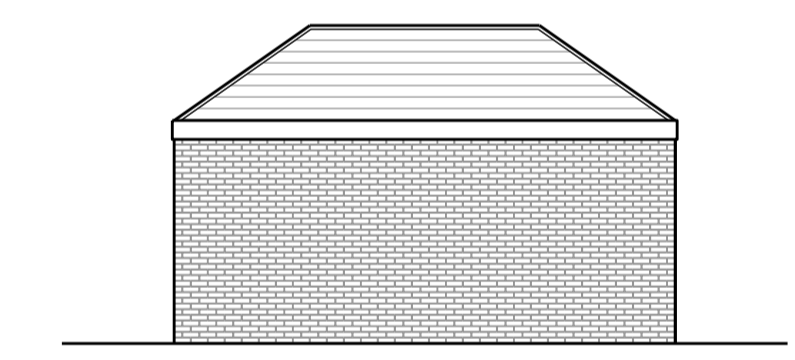


28 Garage Type E: Elevation 02
SCALE 1:100

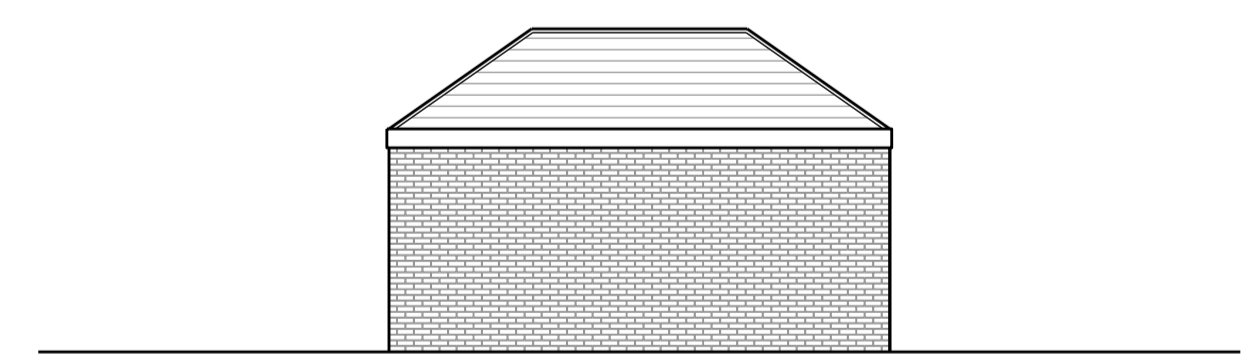


05 Garage Type A: Elevation 03
SCALE 1:100

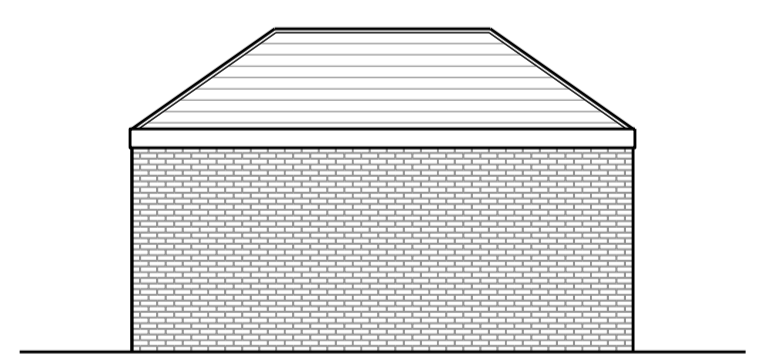


11 Garage Type B: Elevation 03
SCALE 1:100

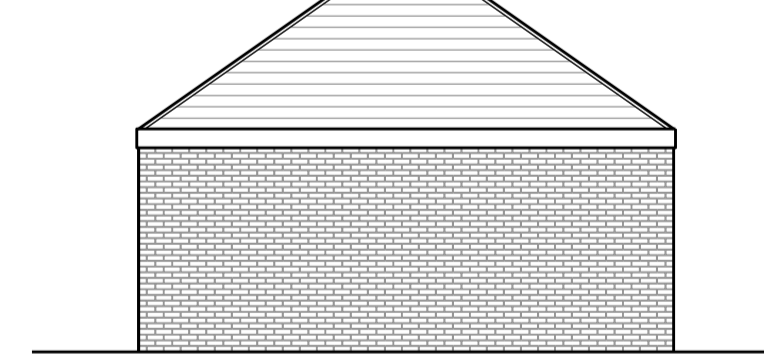


17 Garage Type C: Elevation 03
SCALE 1:100

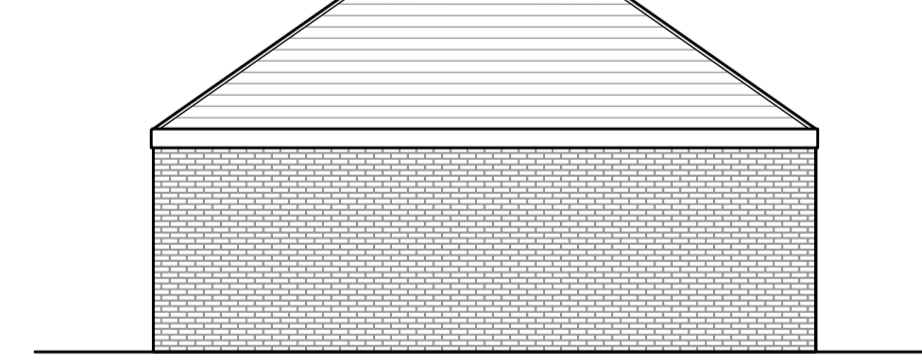


23 Garage Type D: Elevation 03
SCALE 1:100

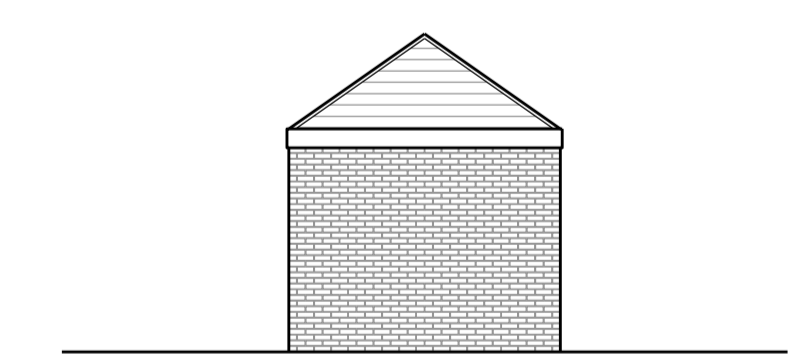


29 Garage Type E: Elevation 03
SCALE 1:100

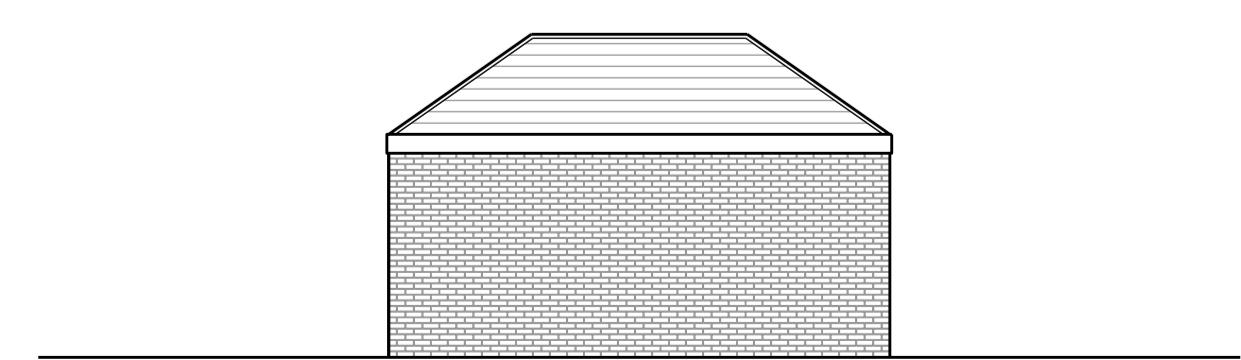


06 Garage Type A: Elevation 04
SCALE 1:100

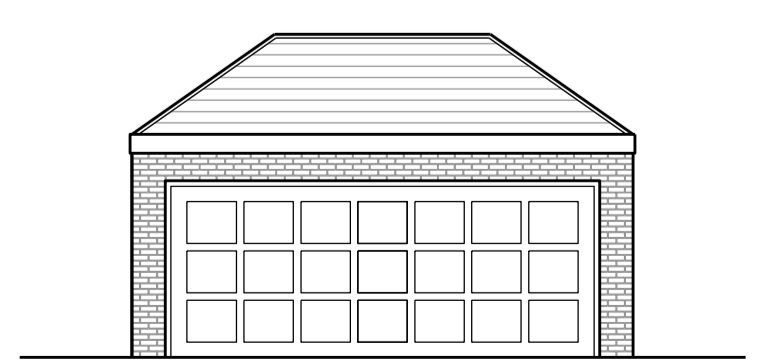


12 Garage Type B: Elevation 04
SCALE 1:100

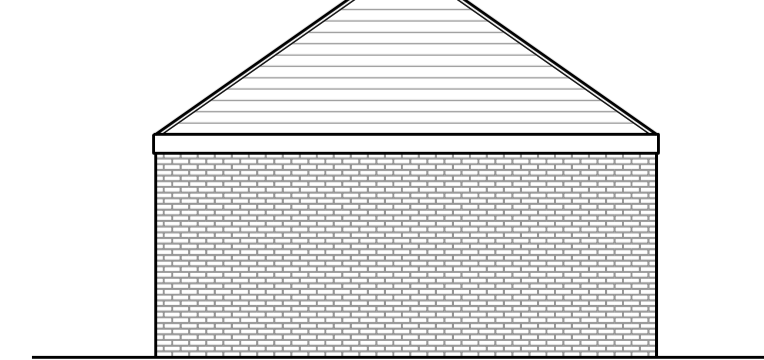

18 Garage Type C: Elevation 04
SCALE 1:100

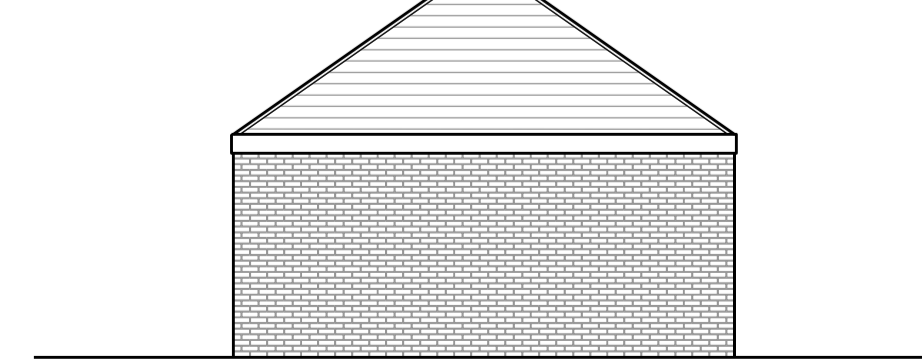

24 Garage Type D: Elevation 04
SCALE 1:100

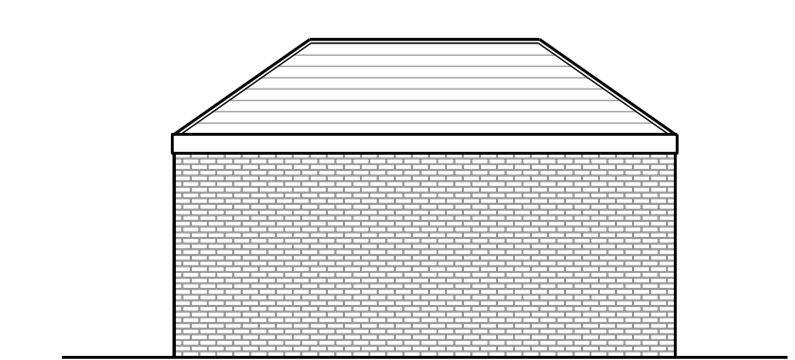


30 Garage Type E: Elevation 04
SCALE 1:100

General Notes:
Do not scale from this drawing. Use marked dimensions.
Should any discrepancies be noted, please inform this office.
This drawing is copyright of Matthew Alchurch Architects Limited

Project Note:
The internal layouts within residential apartments, houses and ancillary areas of buildings will be subject to design development.
The precise locations of wall, internal doors, columns, risers and the detailed layouts of bathroom and kitchen areas will be the subject of non-material changes and may vary from the internal layouts set out in these plans.
These minor alterations will not affect the position and arrangements of external doors and windows nor will they affect the relative relationship between habitable rooms and windows.
All materials shown or highlighted are indicative only and may be subject to changes made during the detailed design development.

01 Cycle provision and internal dimensions shown within garages 13/06/14 VW GS
 02 Issued for Planning 20/12/13 VW GS
 Rev: Description: Date Dm by: Ckd by:

MAA Architects
 the boathouse design studio
 27 ferry road teddington tw11 9nn
 t: 020 8973 0050
 e: info@maa-architects.com
 w: www.maa-architects.com

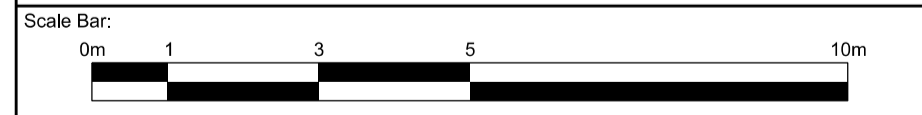

Client: **Berkeley Homes (Central London) Ltd**

Project Name: **Latchmere House Scheme 1**

Drawing Title: **Ancillary Buildings: Detached Garages Plans & Elevations**

| | | | | |
|-------------|-------------|-----------------|------------|-----------|
| Project No: | Drawing No: | Revision: | Scale: | Date: |
| BKH04 | P_238 | 01 | 1:100 @ A1 | Dec. 2013 |
| Drawn by: | Checked by: | Drawing Status: | | |
| VP | GS | Planning | | |