


UPPER GROUND FLOOR

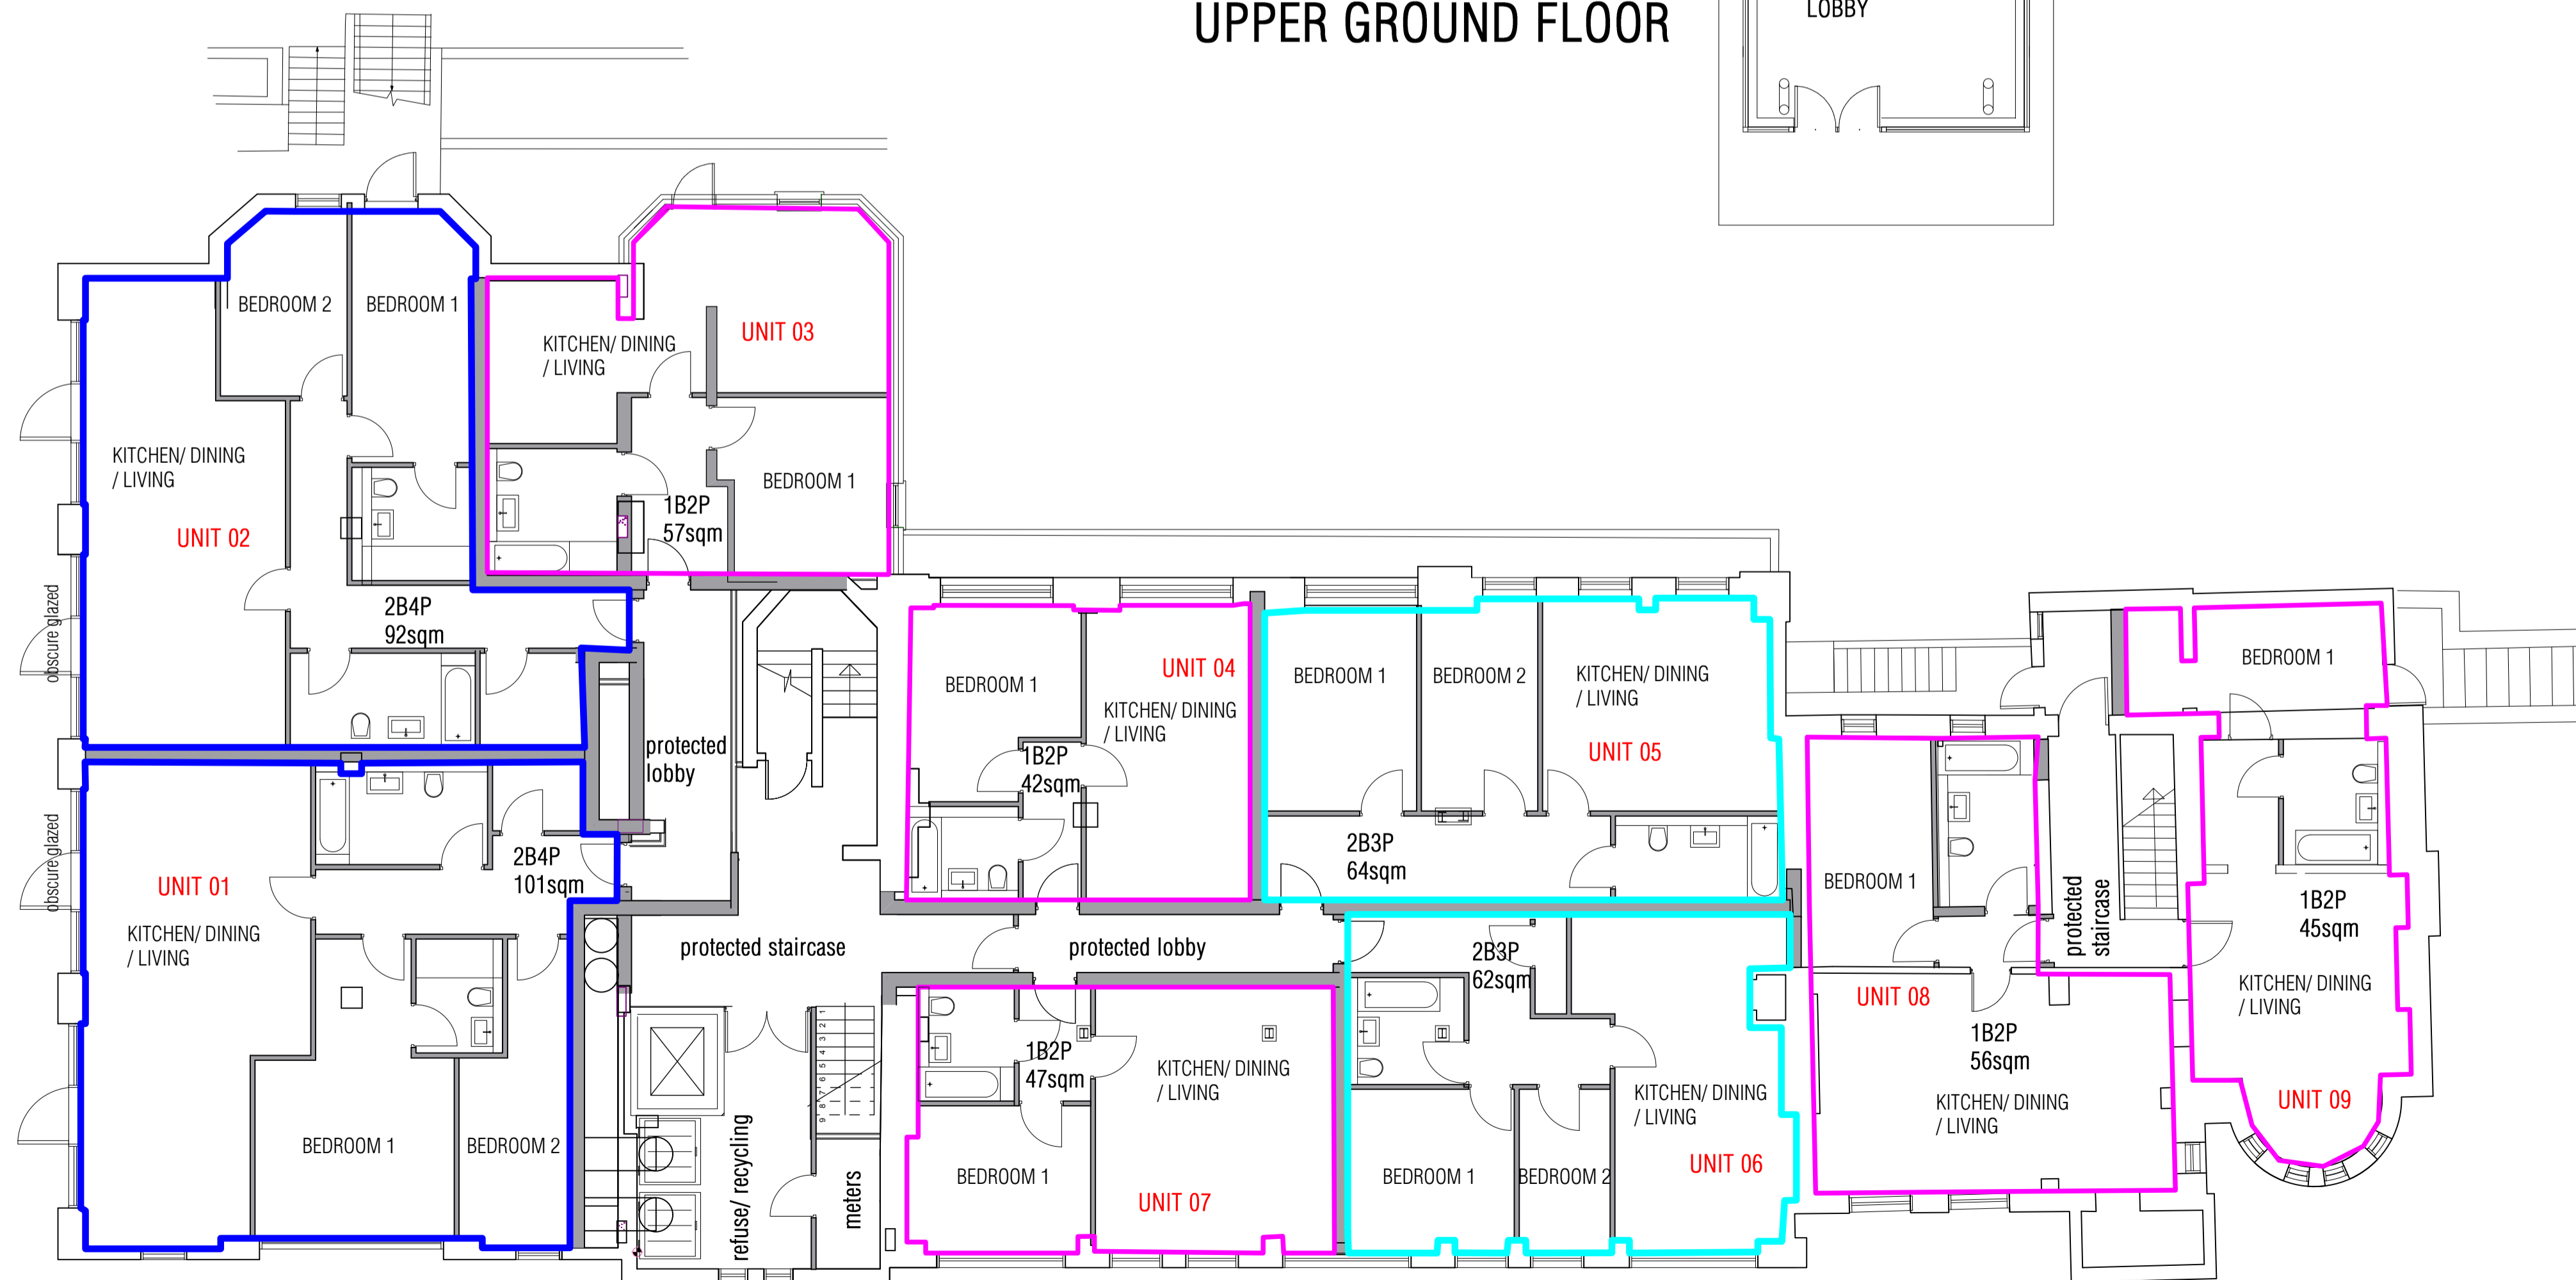

LOWER GROUND FLOOR

PROPOSED SCHEDULE OF ACCOMMODATION

	HR	TOTAL HR	GROSS INT
17 No 1B2P FLATS	2	48	-
10 No 2B3P FLATS	3	39	-
8 No 2B4P FLATS	3	39	-
TOTAL NSA OF UNITS = 2251m ²			
TOTAL GIA (including circulation space) = 2833m ²			
TOTAL GEa = 3034m ²			
35No. UNITS = 35 No. CAR PARKING SPACES			
NO. CYCLE SPACES FOR NEW FLATS = 54			
96 Bed spaces x 70litres = 6720litres = 6 x 1100litres			
26 to 45 units = 4 x 1100litres total recycling			

PLANNING

Project 38-42 HAMPTON ROAD, TEDDINGTON (APARTMENTS)		
Drawing PROPOSED LOWER GROUND AND UPPER GROUND FLOOR PLANS		
Drawing No. HRA-04	Scale 1:100 @ A1	Date 27.03.2015

CLIVE CHAPMAN
ARCHITECTS
SUSTAINABILITY CONSULTANTS
4 EEL PIE ISLAND
TWICKENHAM MIDDX
TW1 3DY
TELEPHONE 020 8891 4837
FACSIMILE 020 8744 1152
E MAIL CC@CCAR.CO.UK