


UPPER GROUND FLOOR

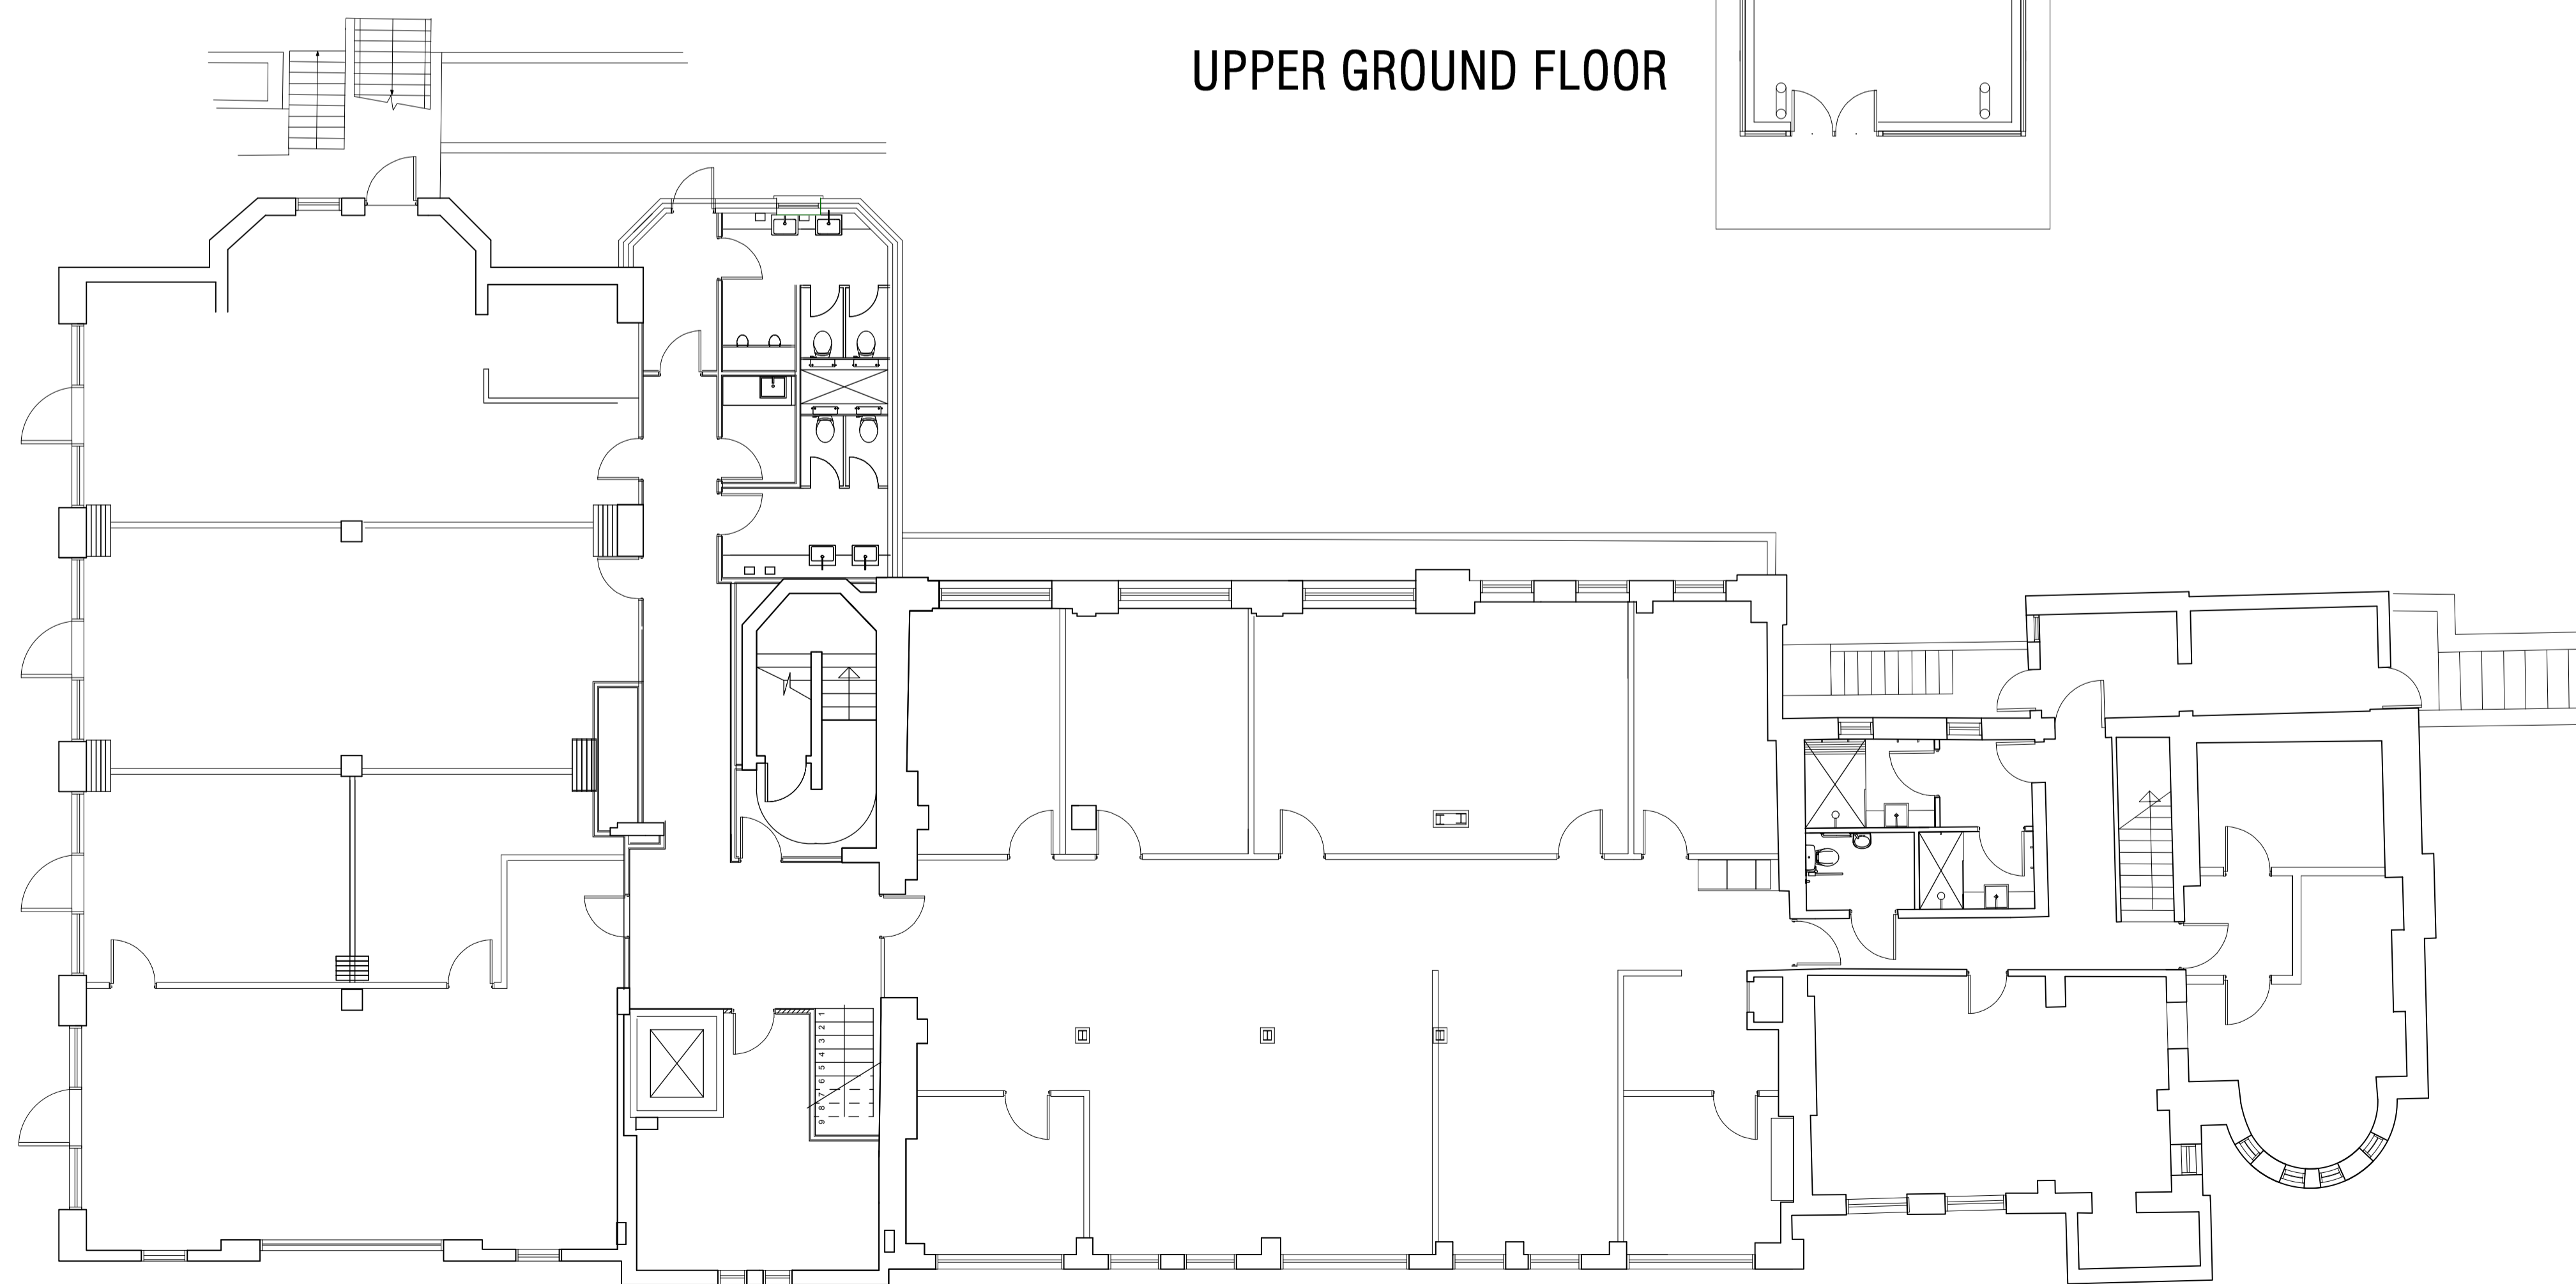

LOWER GROUND FLOOR

EXISTING SCHEDULE OF ACCOMMODATION

LOWER GROUND OFFICES	521m2
UPPER GROUND OFFICES	541m2
FIRST FLOOR OFFICES	544m2
SECOND FLOOR OFFICES	532m2
<b>TOTAL NET LETTABLE = 2138m2</b>	
<b>TOTAL GIA (including circulation space) = 2833m2</b>	
<b>TOTAL GEA = 3034m2</b>	

CAR PARKING SPACES - 39nr.

CYCLE SPACES - 10nr.

**PLANNING**

Project 38-42 HAMPTON ROAD, TEDDINGTON (APARTMENTS)		
Drawing EXISTING LOWER GROUND AND UPPER GROUND FLOOR PLANS		
Drawing No. HRA-02	Scale 1:100 @ A1	Date 27.03.2015