


Existing Second Floor Plan
scale: 1:100 @ a3

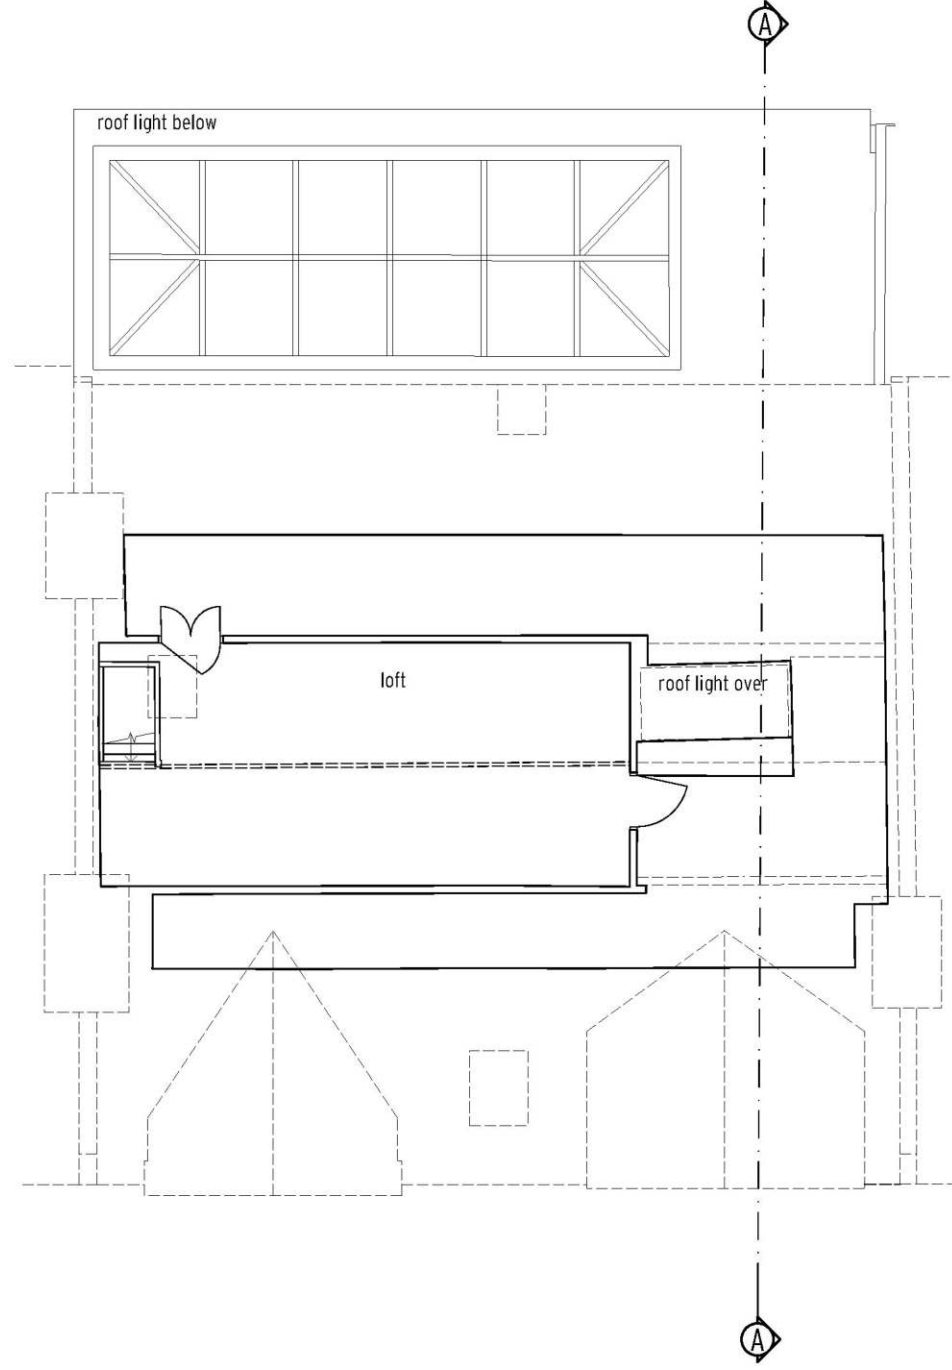

Existing Loft Plan
scale 1:100 @ a3

Note:
All copyrights retained.
All information remains the property of Gregori Chiarotti Architects Ltd. and may not be used for any purpose whatsoever, or reproduced through any medium without the written consent of Gregori Chiarotti Architects Ltd. No responsibility is accepted for unauthorised use.
All information is subject to statutory consents, rights of light and survey.
Do not scale from drawings - Use figured dimensions only and verify on site.

Rev.	Date	Des.	Description
	19/02/05	JH	Final

Design Architect:
Gregori Chiarotti Architects

<p>Gregori Chiarotti</p>

Gregori Chiarotti Architects
United House North Road London N7 9NP
Telephone +44 (0)20 7619 0522
Facsimile +44 (0)20 7619 0532
e-mail gc@gregori-chiarotti.com


Client:
N and C Pinton

Project:
Basement Extension
15 Ranelagh Avenue,
London SW13


Status:
Final

Drawing:
Existing Second Floor and Loft Plans

Scale/Plot	Date	Des. by	Chd. by
1:100 @ a3	22/06/2015	JH	
Project No.	Drawing No.	Revision	
1505	1202		

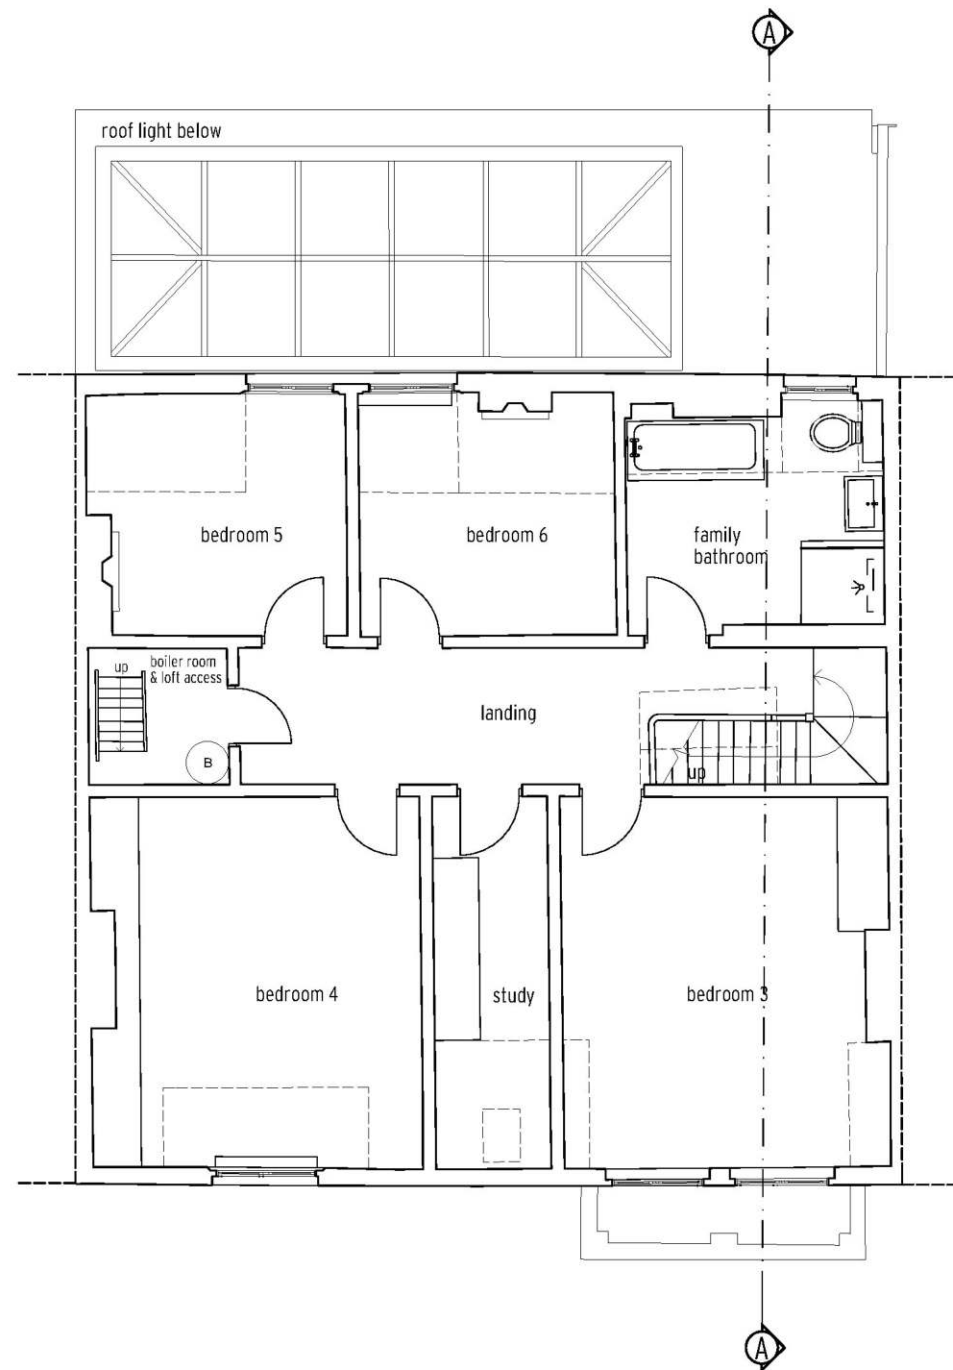

Existing Second Floor Plan
scale: 1:100 @ a3

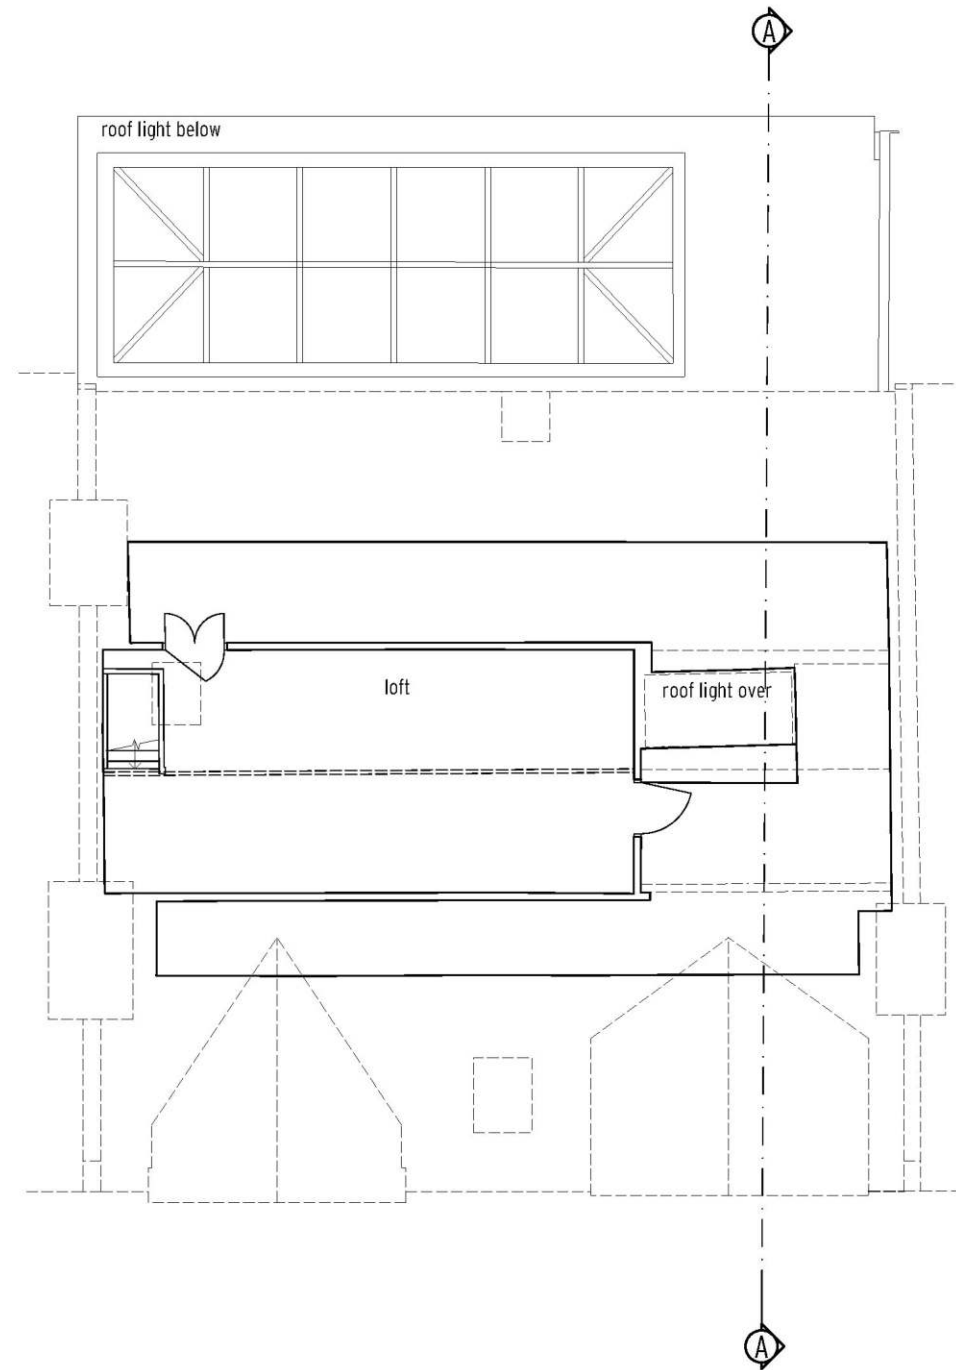

Existing Loft Plan
scale 1:100 @ a3

Note:
All copyrights retained.
All information remains the property of Gregori Chiarotti Architects Ltd. and may not be used for any purpose whatsoever, or reproduced through any medium without the written consent of Gregori Chiarotti Architects Ltd.
No responsibility is accepted for unauthorised use.
All information is subject to statutory consents, rights of light and survey.
Do not scale from drawings - Use figured dimensions only and verify on site.

Rev.	Date	Des.	Description
	19/02/05	JH	Final

Design Architect:
Gregori Chiarotti Architects

<p>Gregori Chiarotti</p>	
---------------------------------	--

Gregori Chiarotti Architects
United House North Road London N7 9NP
Telephone +44 (0)20 7619 0522
Facsimile +44 (0)20 7619 0532
e-mail gc@gregori-chiarotti.com

Client:
N and C Pinton

Project:
Basement Extension
15 Ranelagh Avenue,
London SW13

Status:
Final

Drawing:
Existing Second Floor and Loft Plans

Scale/Plot	Date	Des. by	Chd. by
1:100 @ a3	22/06/2015	JH	
Project No.	Drawing No.	Revision	
1505	1202		